





West Elevation 1:50

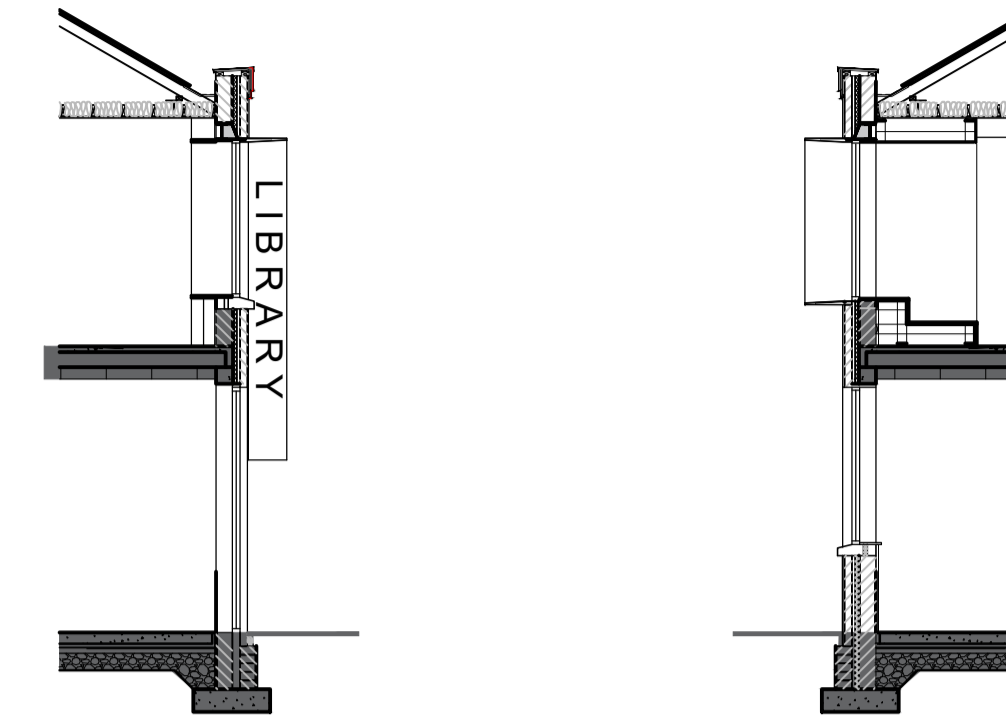


Facade Section A 1:50


Facade Section B 1:50

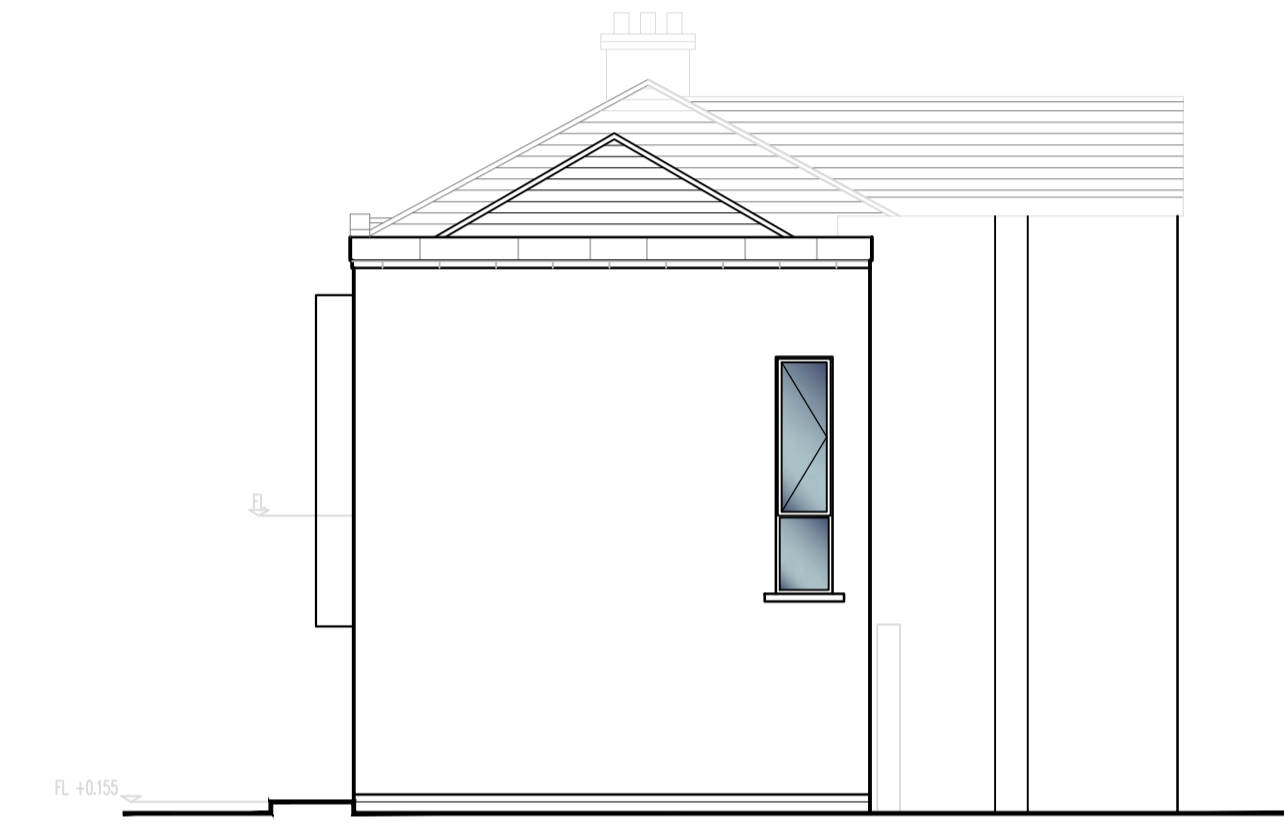

South Elevation 1:50

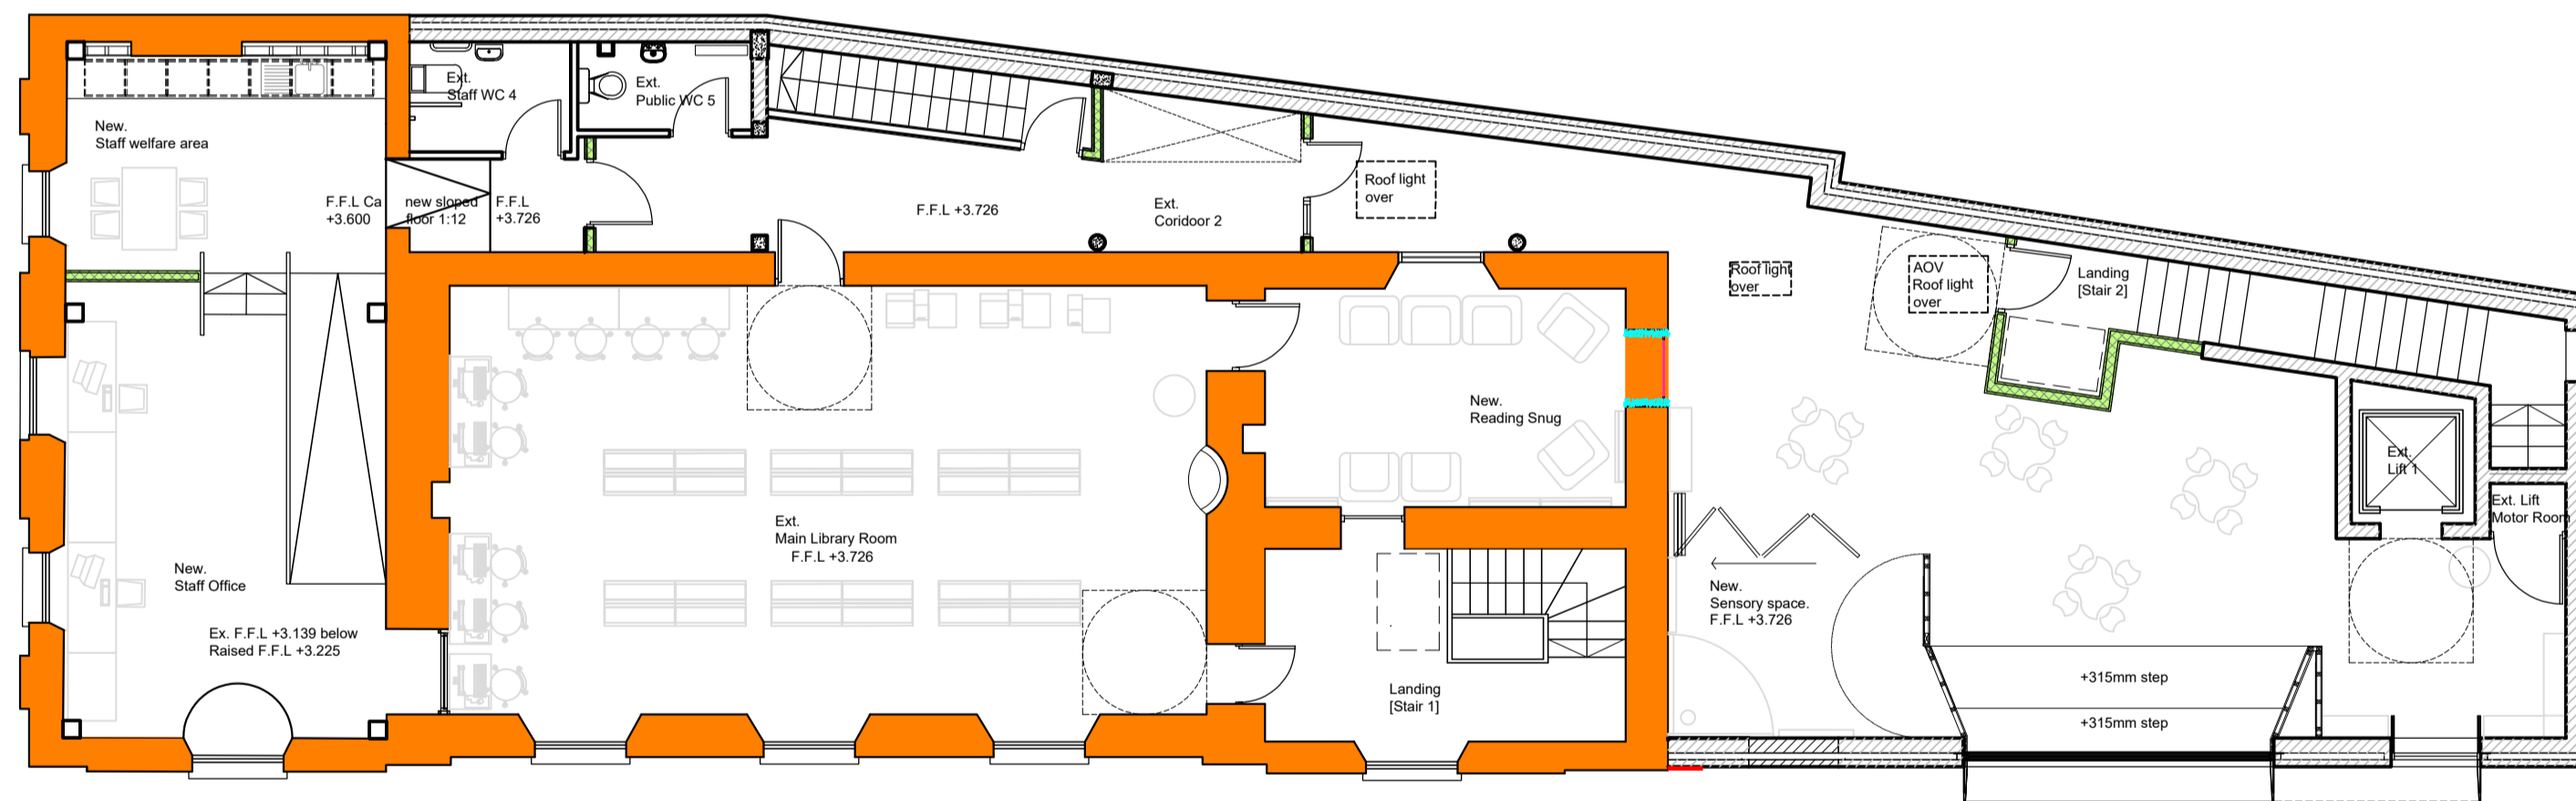

North Elevation 1:50

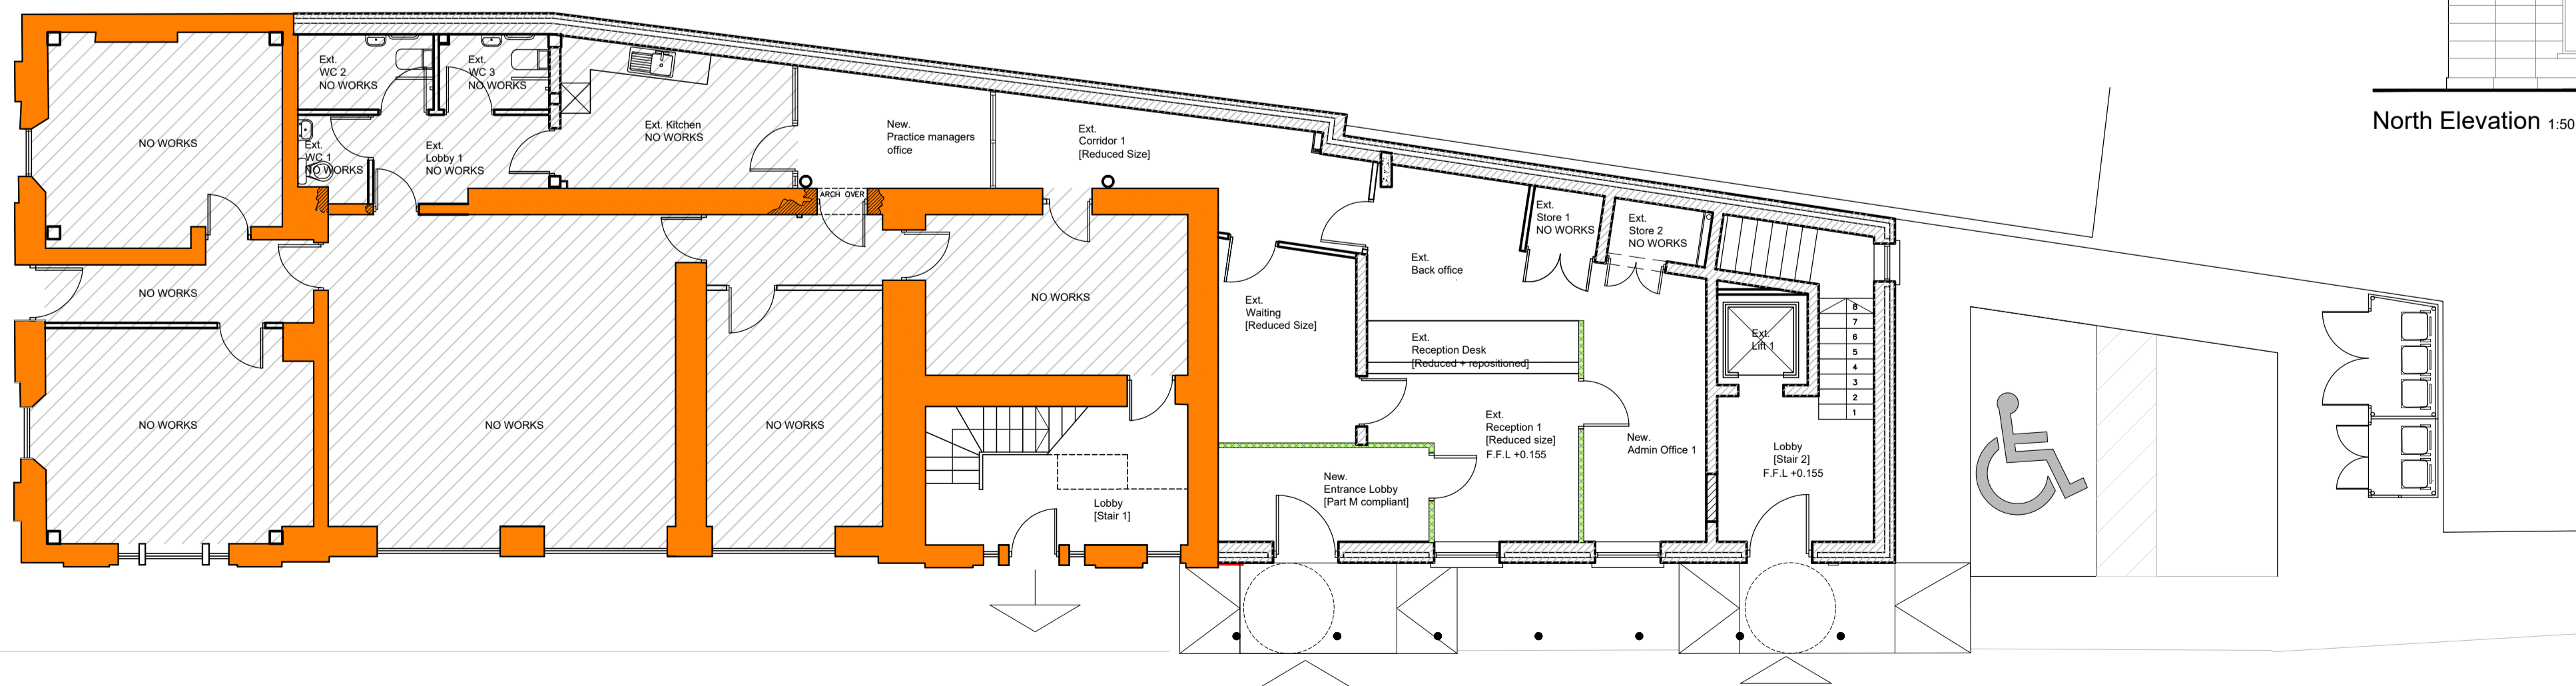

Rev	Description	Date	CHK	APP
1	Issue for Planning	05/07/20	BMC	

WESTMEATH COUNTY COUNCIL
 WESTMEATH COUNTY COUNCIL
 CIVIC CENTRE, CROSKY ST.
 ATHLONE, CO. WDG
 Phone: 08642710
 Web: www.westmeathcc.ie

WESTMEATH HOUSING DESIGN TEAM
 WESTMEATH COUNTY COUNCIL
 CIVIC CENTRE, CROSKY ST.
 ATHLONE, CO. WDG
 Phone: 08642710
 Web: www.westmeathcc.ie

PROJECT
 MYOL - KILBEGGAN

TITLE
 NEW WORKS TO EXISTING

Scale:	1:50	Date:	05/07/20	Drawn:	JH	Checked:	BMC	Approved:	
Drawn:	JH	Checked:	BMC	Approved:					

210 WCC ZC XX DR A 1001 PLANNING A
 FILE NAME: ANL DIRECTORY
 21/05/2020 09:48:30 AM
 PROJECT MANAGER: JH
 ARCHITECT: JH

