



REVISION

revision	
revision	
revision	
revision	

NOTES

levels All levels and dimensions to be checked onsite. Any discrepancies to be reported to Cooney Architects. Do not scale off this drawing. Use figured dimensions only.

This drawing is to be read in conjunction with all other relevant Engineering and Architectural drawings and specifications. General structure only. To be cross referenced with all associated Engineers drawings.

copyright This drawing and design is copyright, and may not be reproduced without Cooney Architects permission.

DESIGN TEAM

WM SV

PLANNING

IS10 IS11 IS2 IS3A IS4A


CooneyArchitects

project title Kinnegad Economic Enterprise Hub
Kinnegad Former Masters House
client WMCC
drawn by CSD Surveying
checked by FC


drawing no. 23014-CA-KEEH-00-DR-A0011rev
drawing title Site Survey
scale 1:200 @ ISO A1
date 12/02/2024

The Old Brewers Club
32 The Coombe, Dublin 8
T 01 4533 444



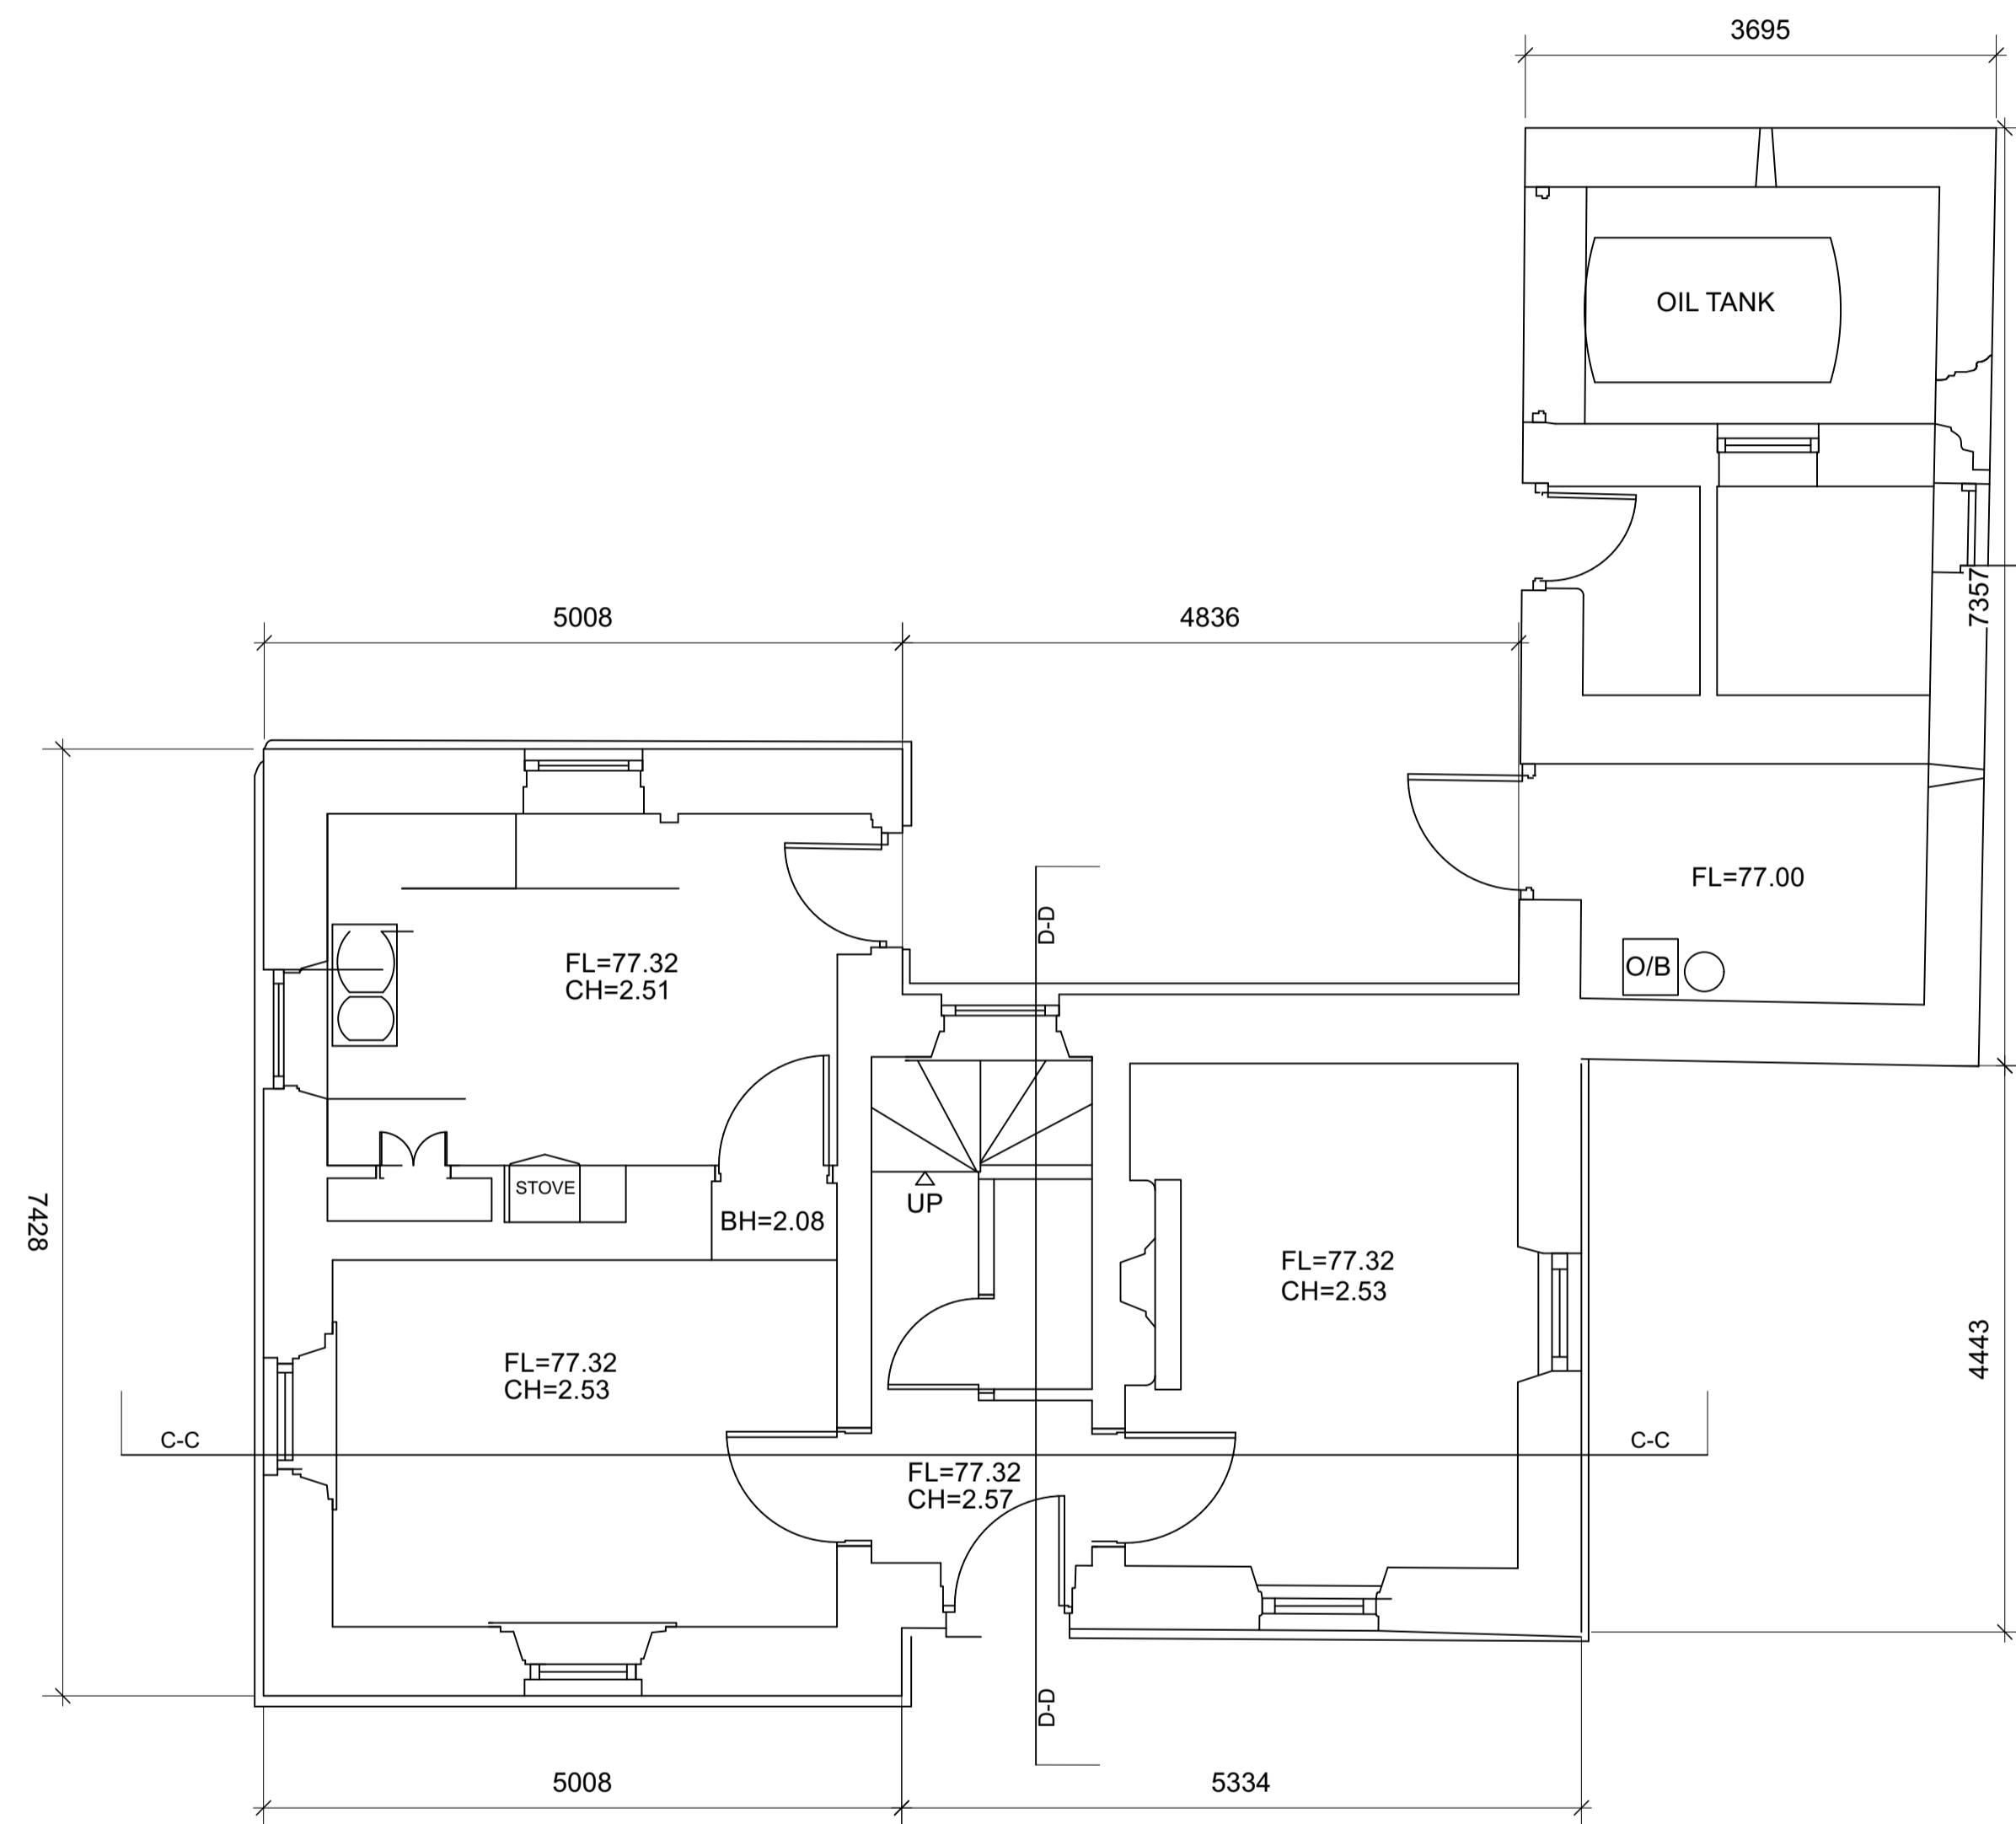

GROUND FLOOR LAYOUT
 (Gross External Floor Area = 90.3 SQ.M. / 972 SQ.FT.)
 SCALE 1/50

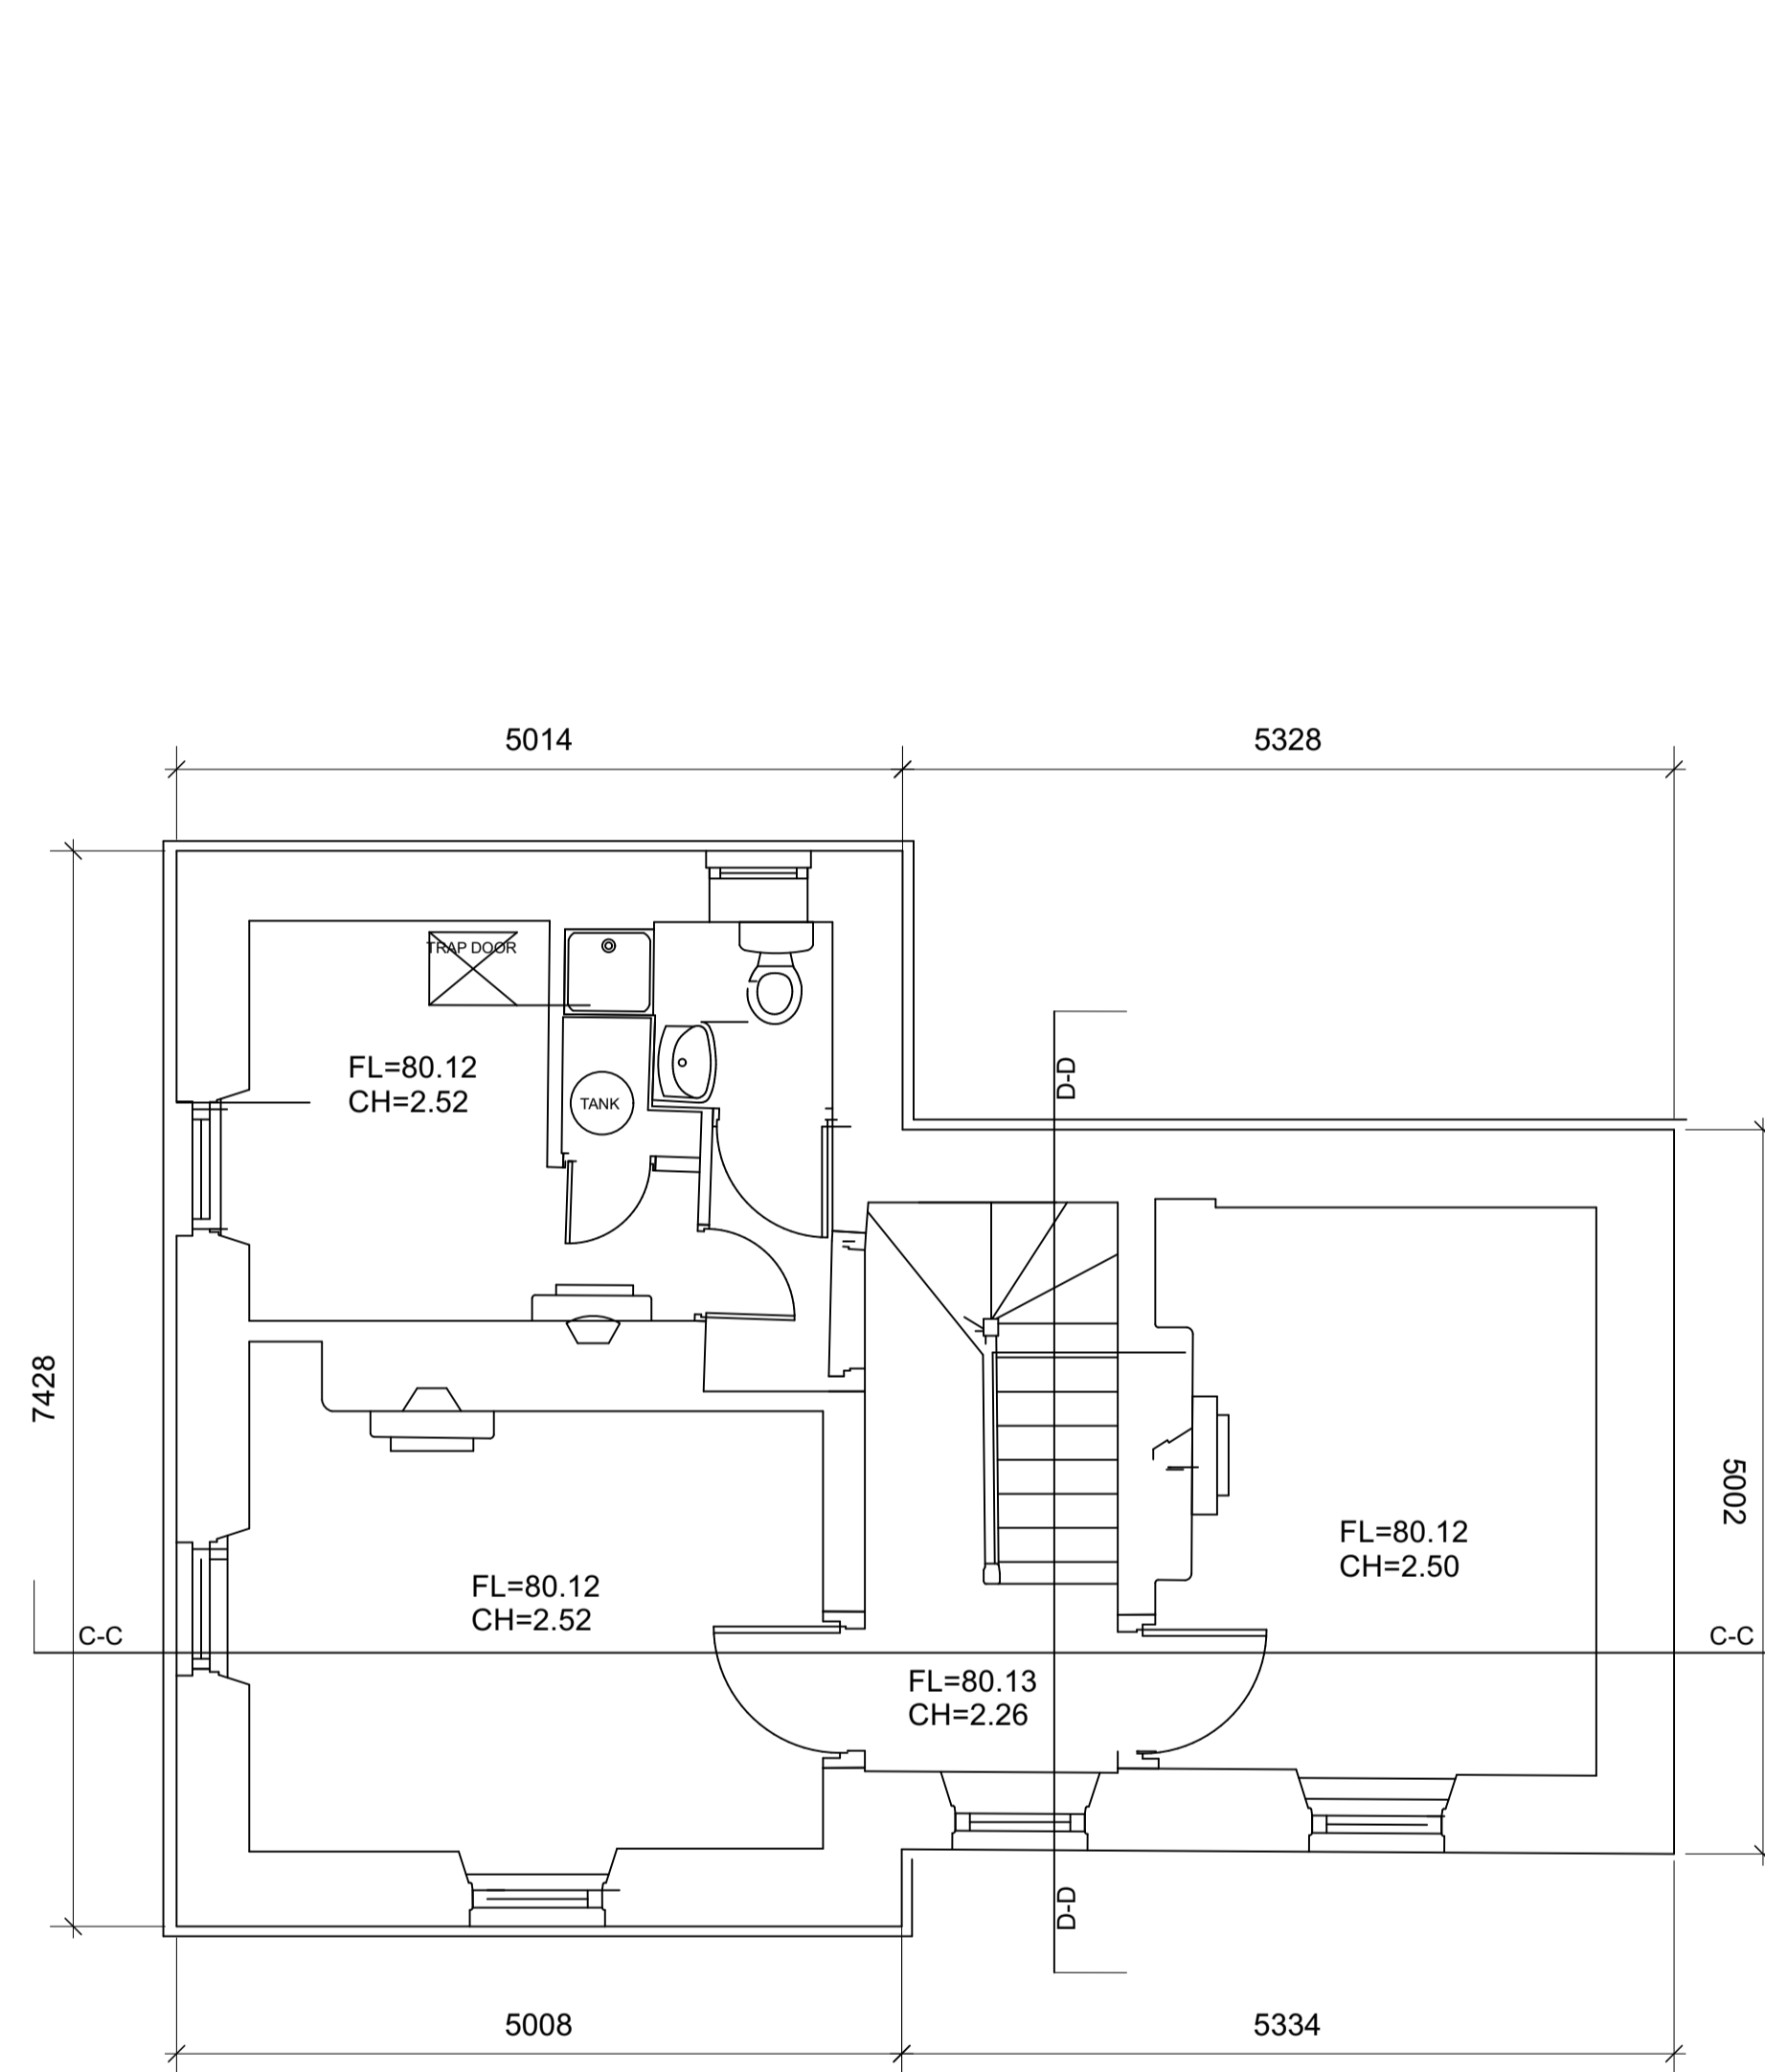

FIRST FLOOR LAYOUT
 (Gross External Floor Area = 63.8 SQ.M. / 687 SQ.FT.)
 SCALE 1/50

REVISION

revision
 revision
 revision

NOTES

levels All levels and dimensions to be checked onsite. Any discrepancies to be reported to Cooney Architects. Do not scale off this drawing. Use figured dimensions only.
 This drawing is to be read in conjunction with all other relevant Engineering and Architectural drawings and specifications. General structure only. To be cross referenced with all associated Engineers drawings.
 copyright This drawing and design is copyright, and may not be reproduced without Cooney Architects permission.


DESIGN TEAM


PLANNING

CooneyArchitects

project title Kinnegad Economic Enterprise Hub
 Kinnegad Former Masters House
 client WMCC
 drawn by CSD Surveying
 checked by FC


drawing no. 23014-CA-KEEH-00-DR-A0012rev
 drawing title Master House Survey ~ Plans
 scale 1:50 @ ISO A1
 date 12/02/2024

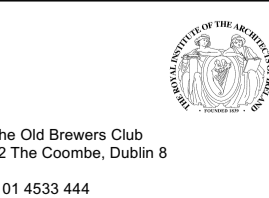

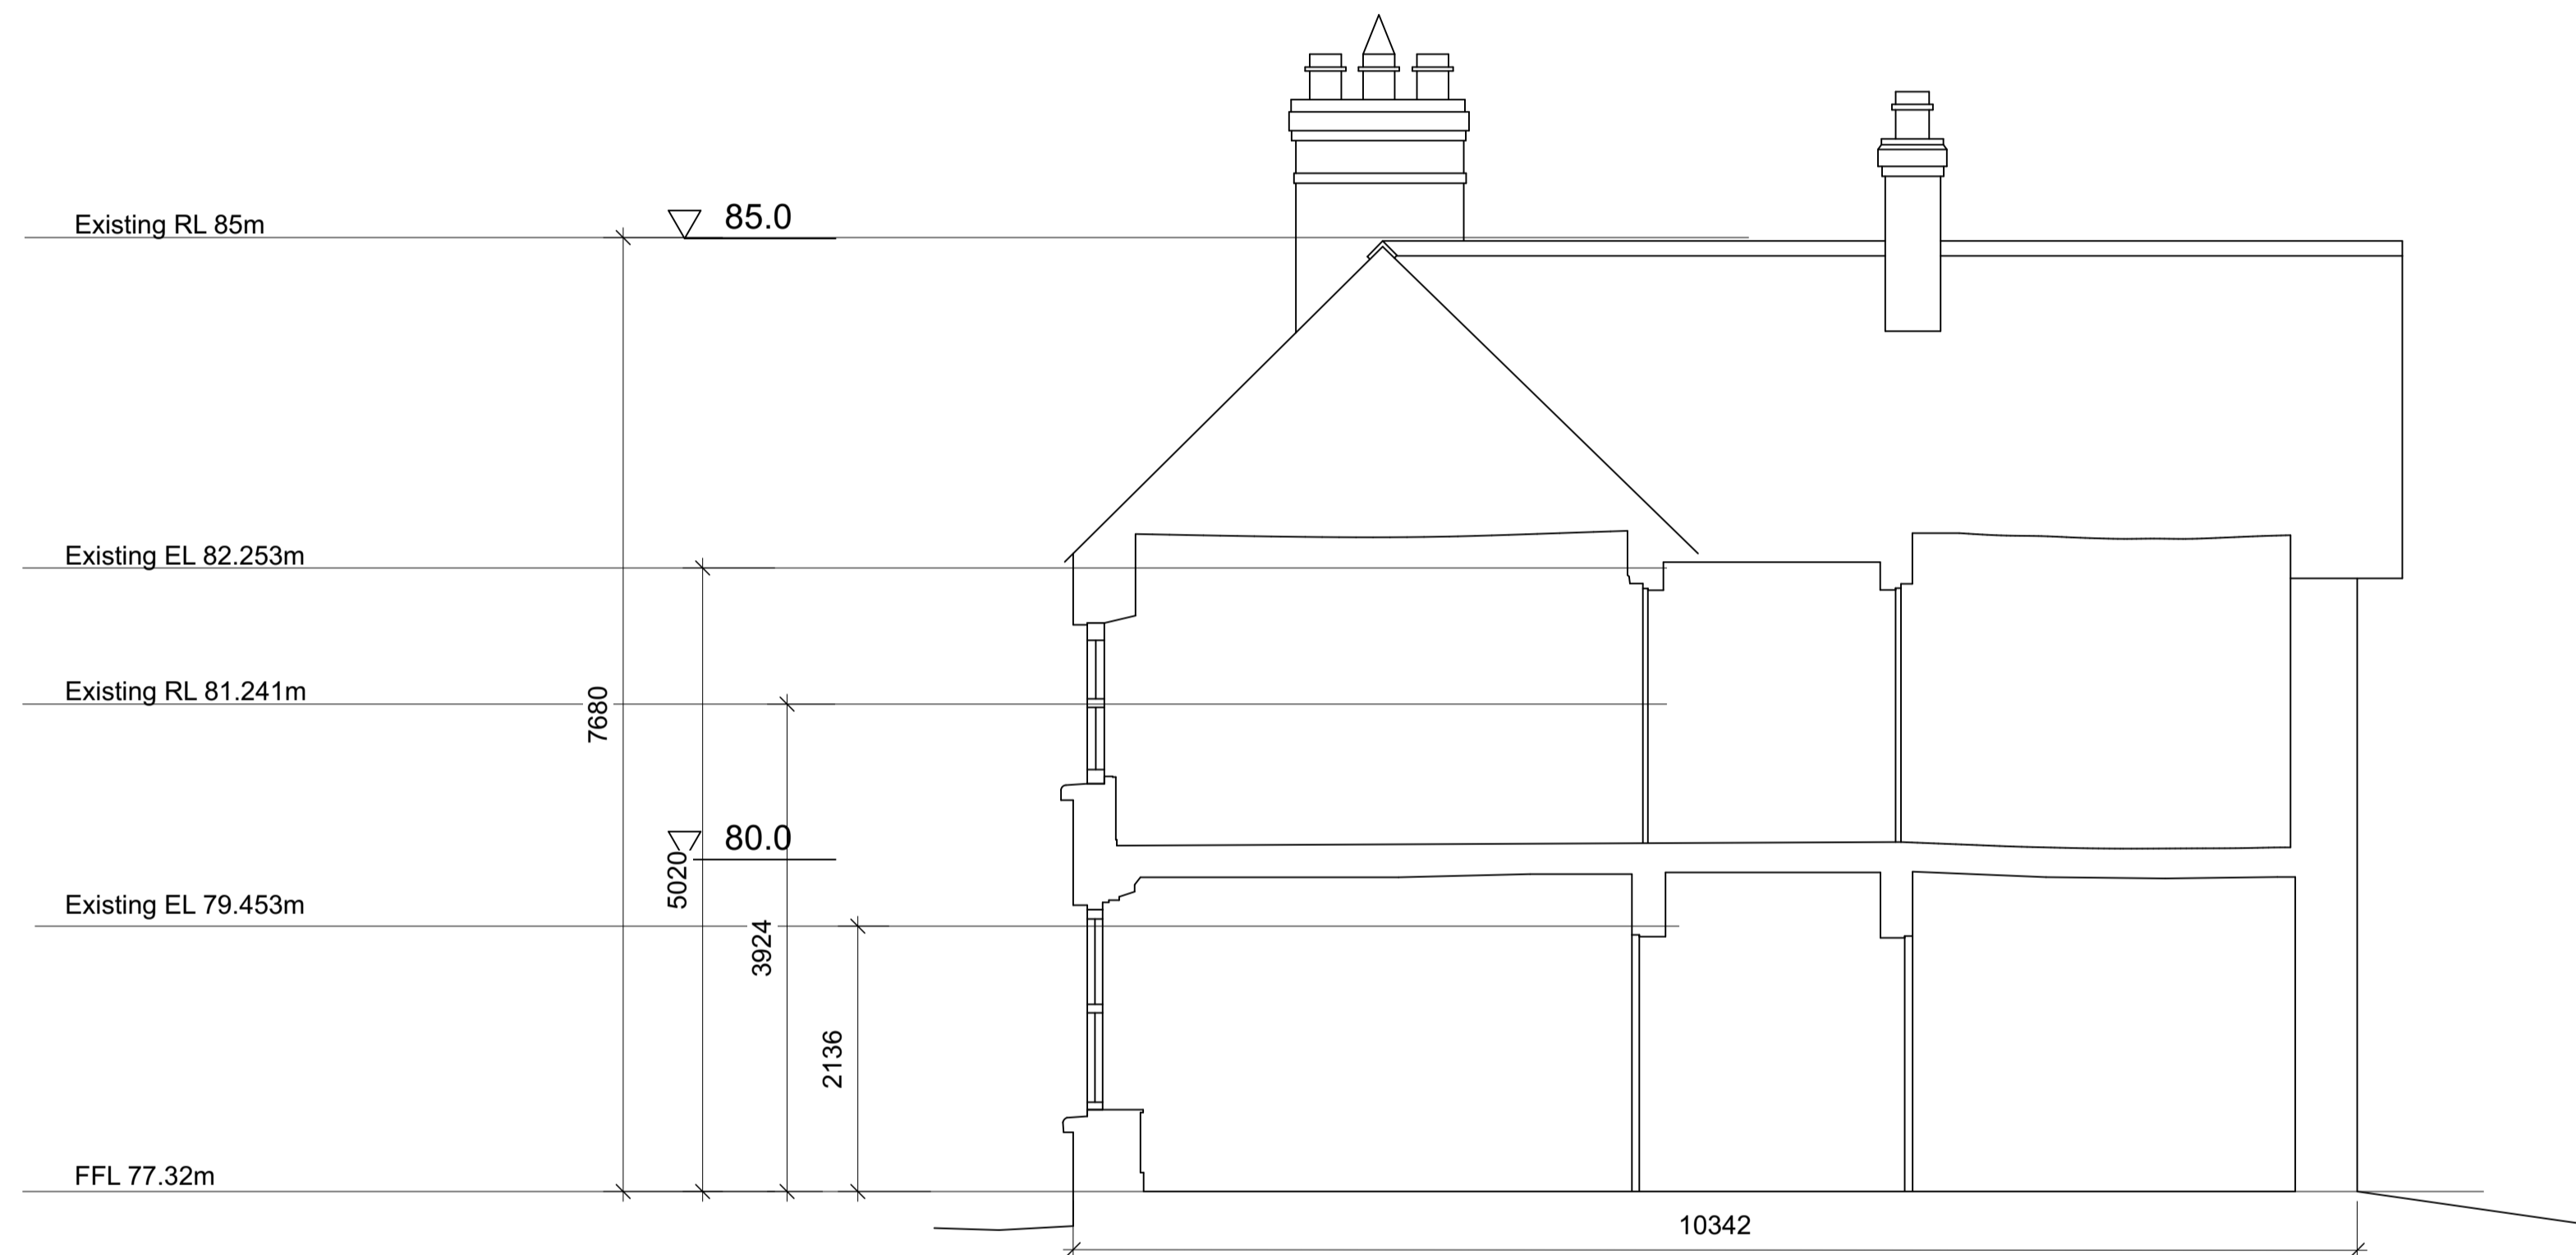

SECTION C-C
SCALE 1/50

▽ 75.0

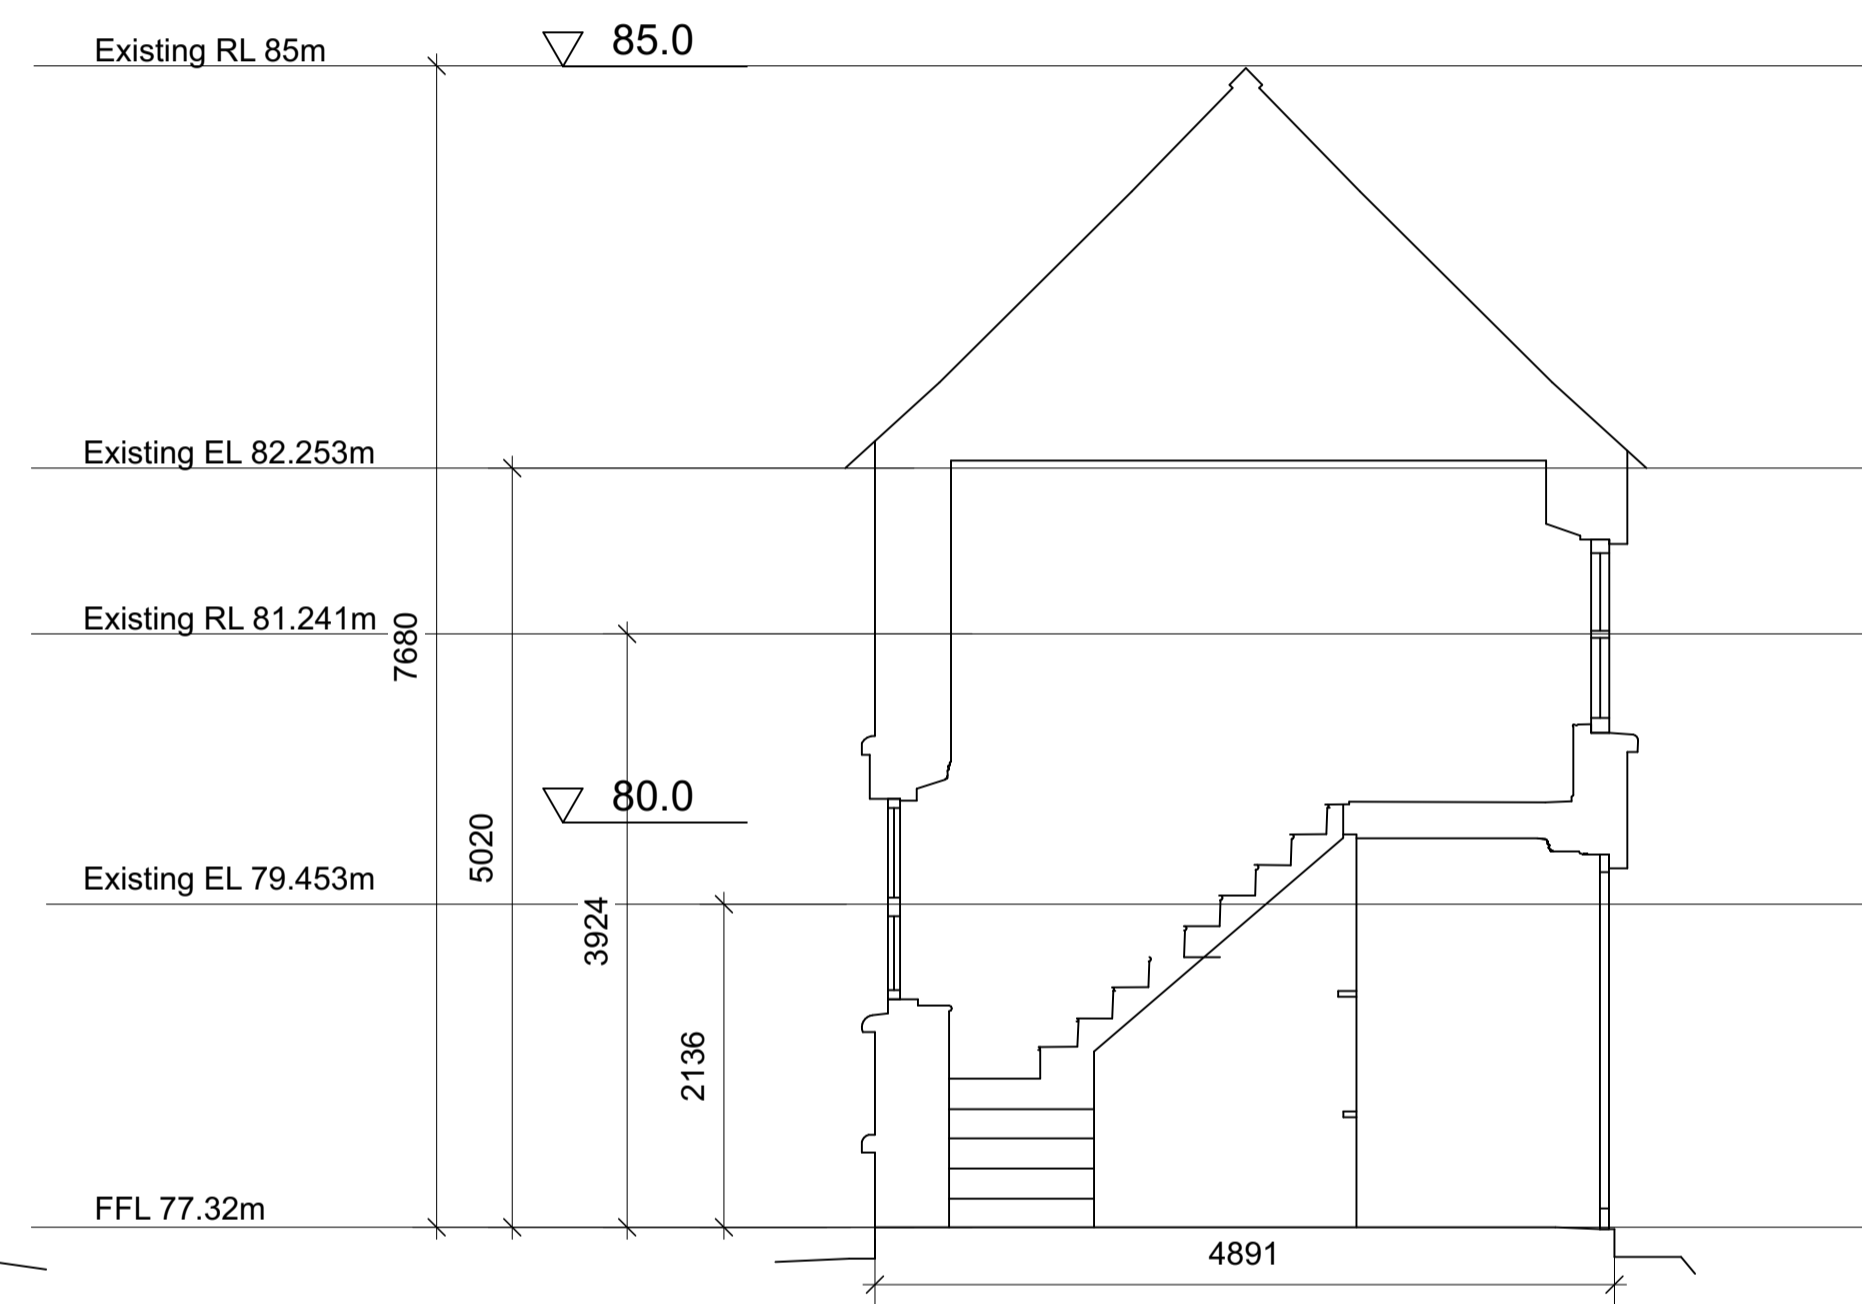

SECTION D-D
SCALE 1/50

▽ 75.0

REVISION

revision
revision
revision
revision

NOTES

levels All levels and dimensions to be checked onsite. Any discrepancies to be reported to Cooney Architects. Do not scale off this drawing. Use figured dimensions only.

This drawing is to be read in conjunction with all other relevant Engineering and Architectural drawings and specifications. General structure only. To be cross referenced with all associated Engineers drawings.

copyright This drawing and design is copyright, and may not be reproduced without Cooney Architects permission.


DESIGN TEAM

PLANNING

CooneyArchitects

project title Kinnefad Economic Enterprise Hub
Kinnefad Former Masters House
client WMCC
drawn by CSD Surveying
checked by FC


drawing no. 23014-CA-KEEH-00-DR-A0013rev
drawing title Master House Survey -
Sections
scale 1:50 @ ISO A1
date 12/02/2024

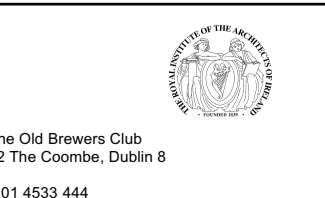


The Old Brewers Club
32 The Coombe, Dublin 8
T 01 4533 444

LEGEND


- E1 Existing render finish
- E2 Existing windows/doors
- E3 Existing red brick
- E4 Existing stone finish
- E5 Existing Slate
- E6 Existing Chimney

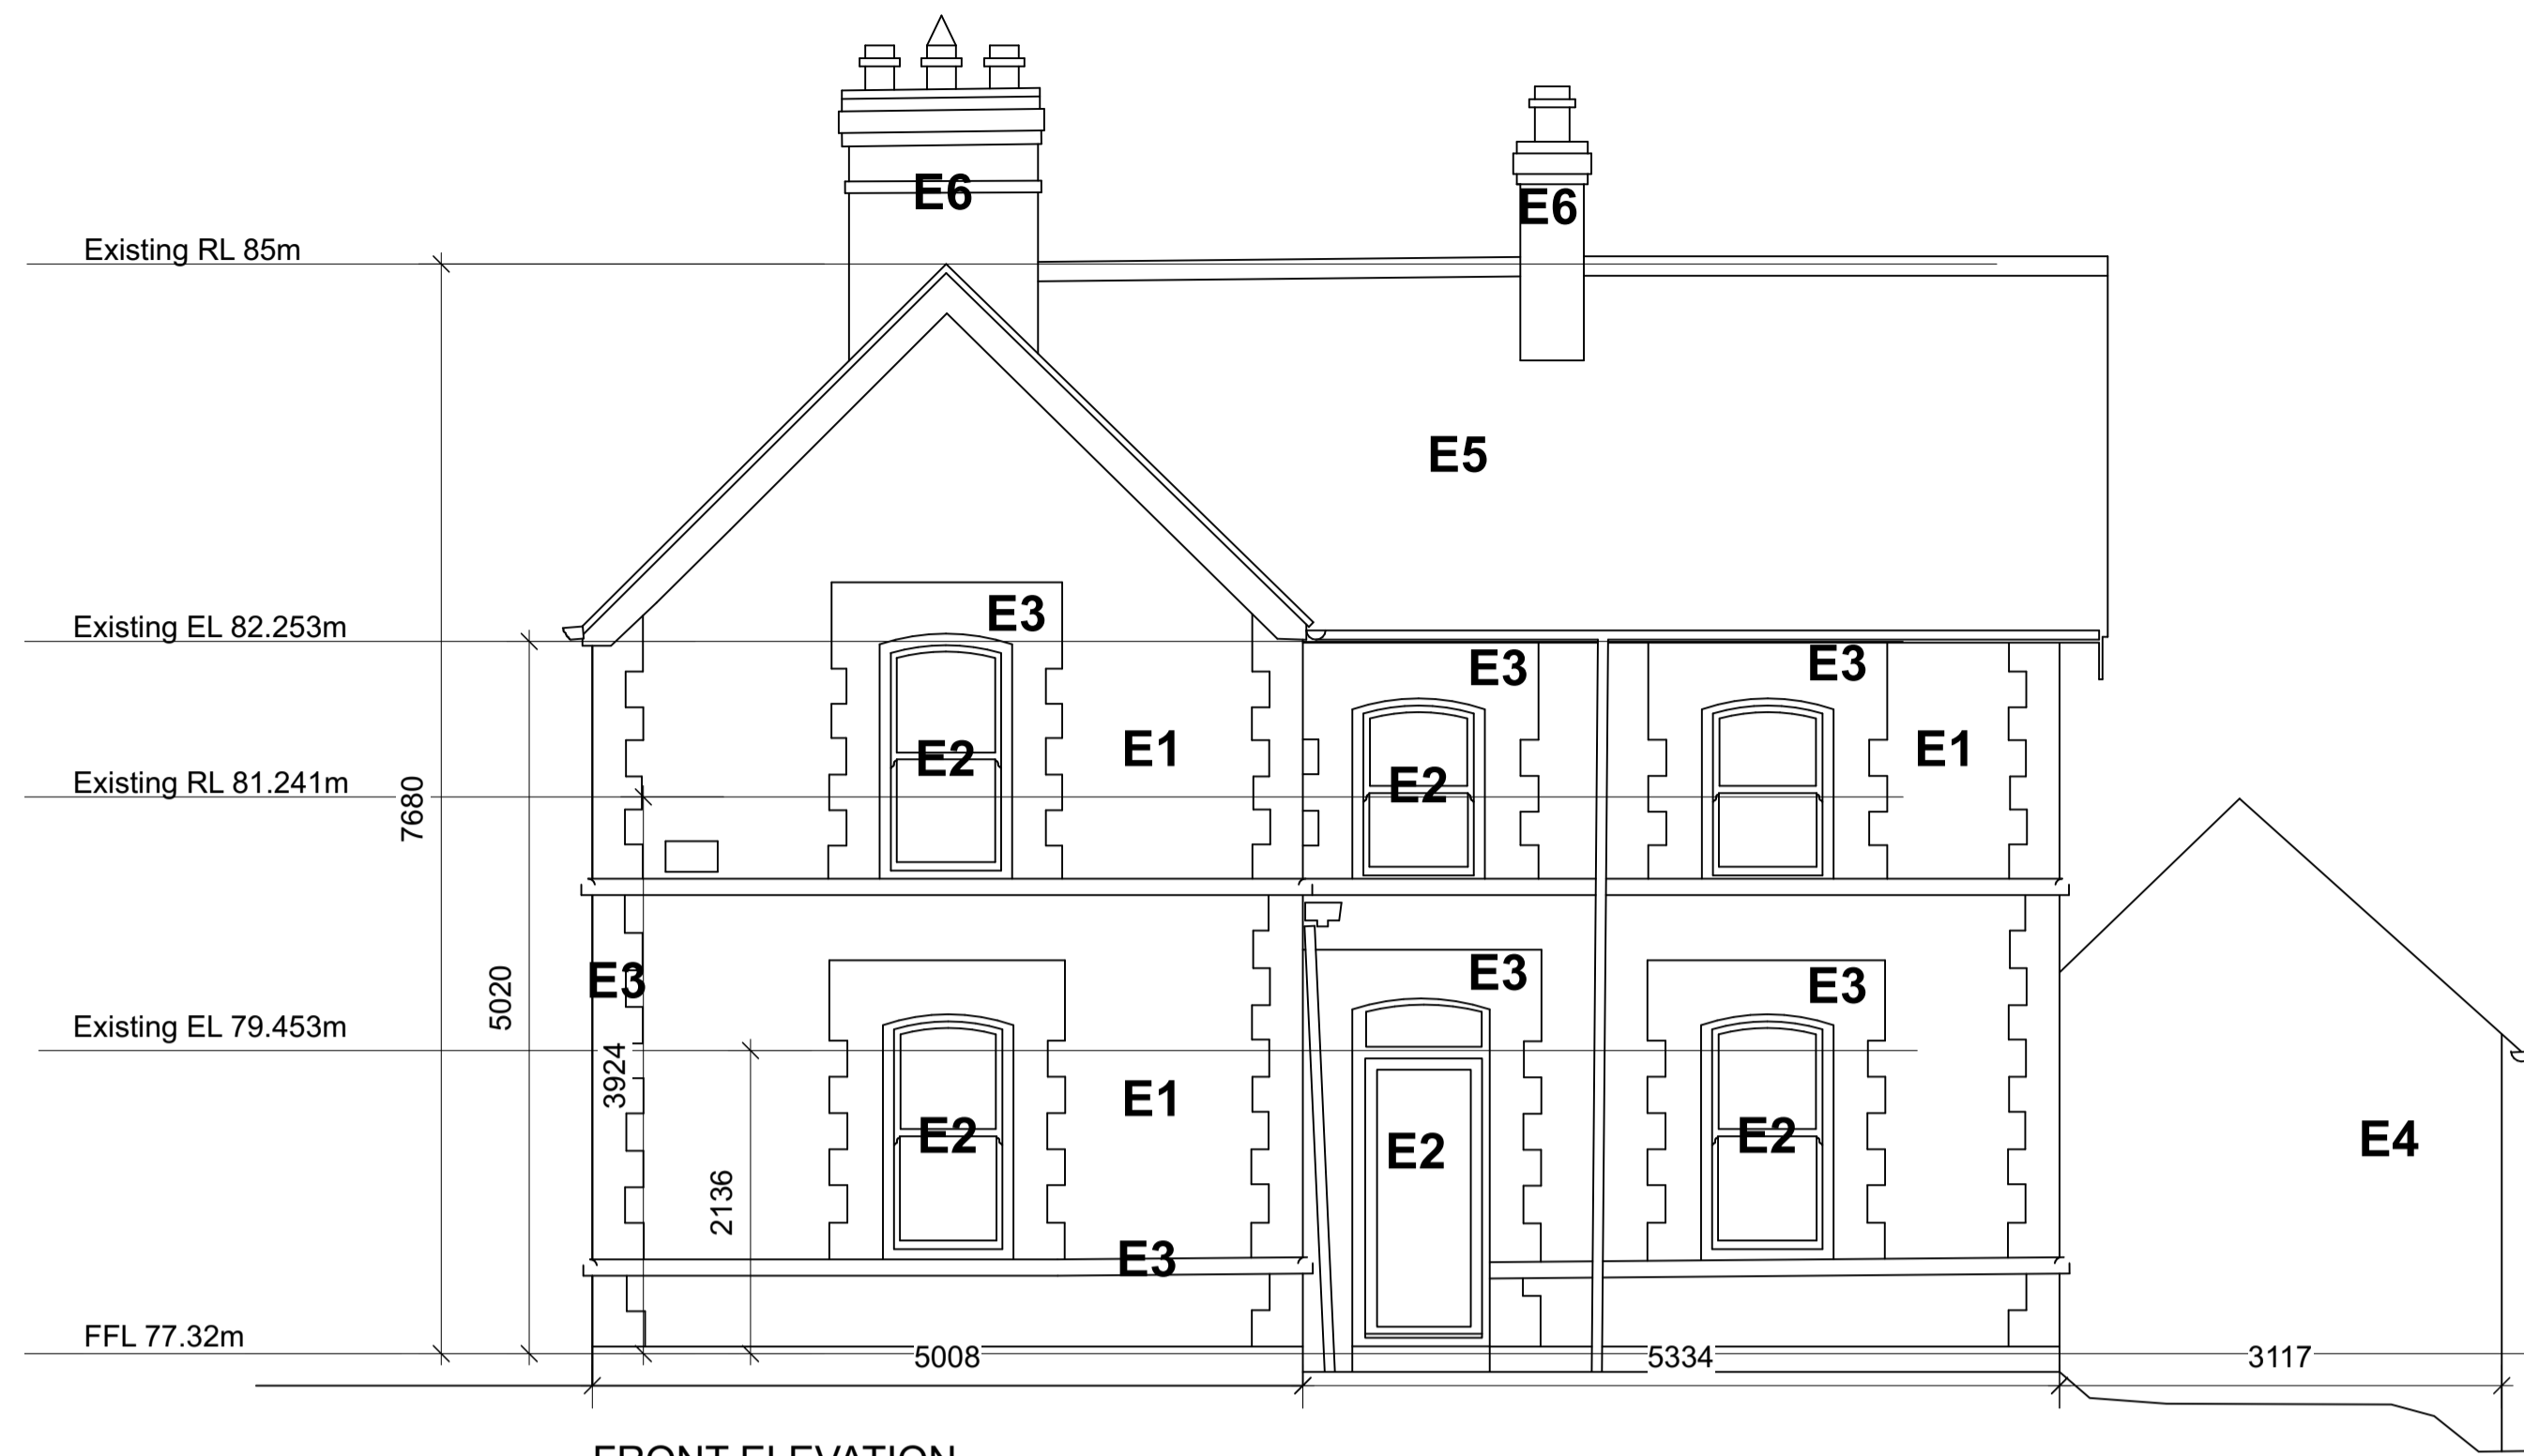


FRONT ELEVATION
SCALE 1/50

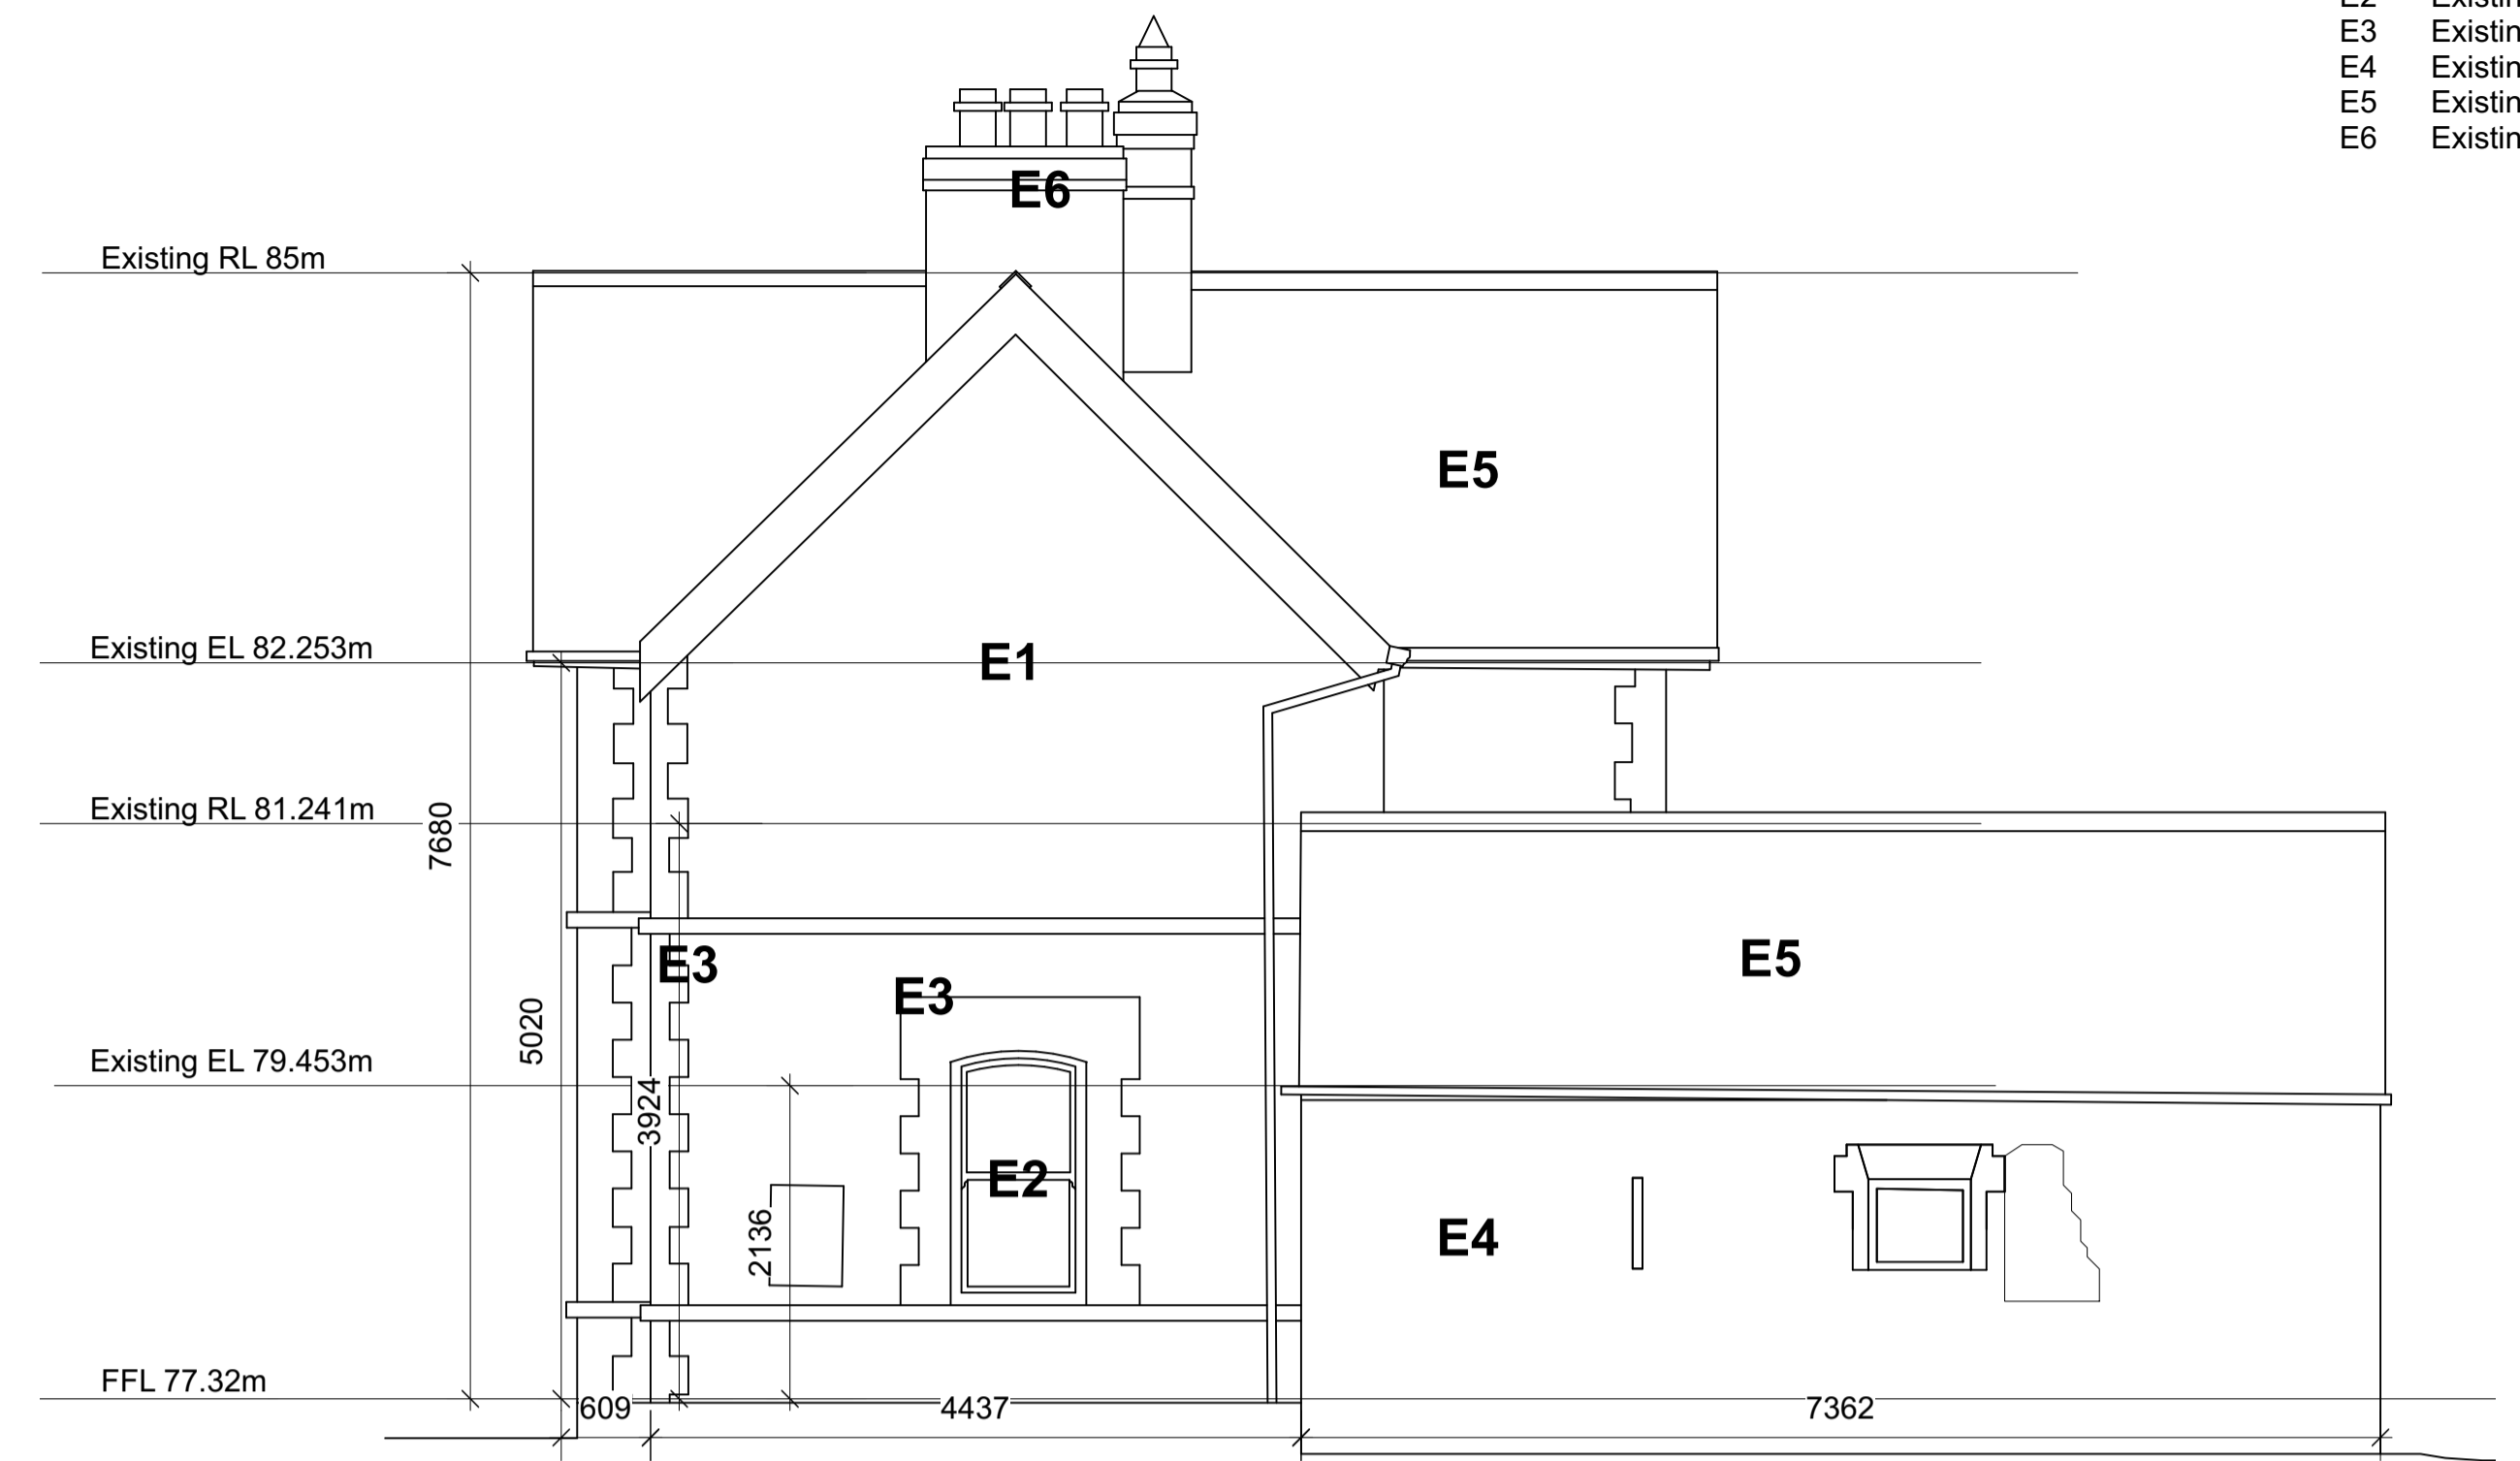

SIDE ELEVATION
SCALE 1/50

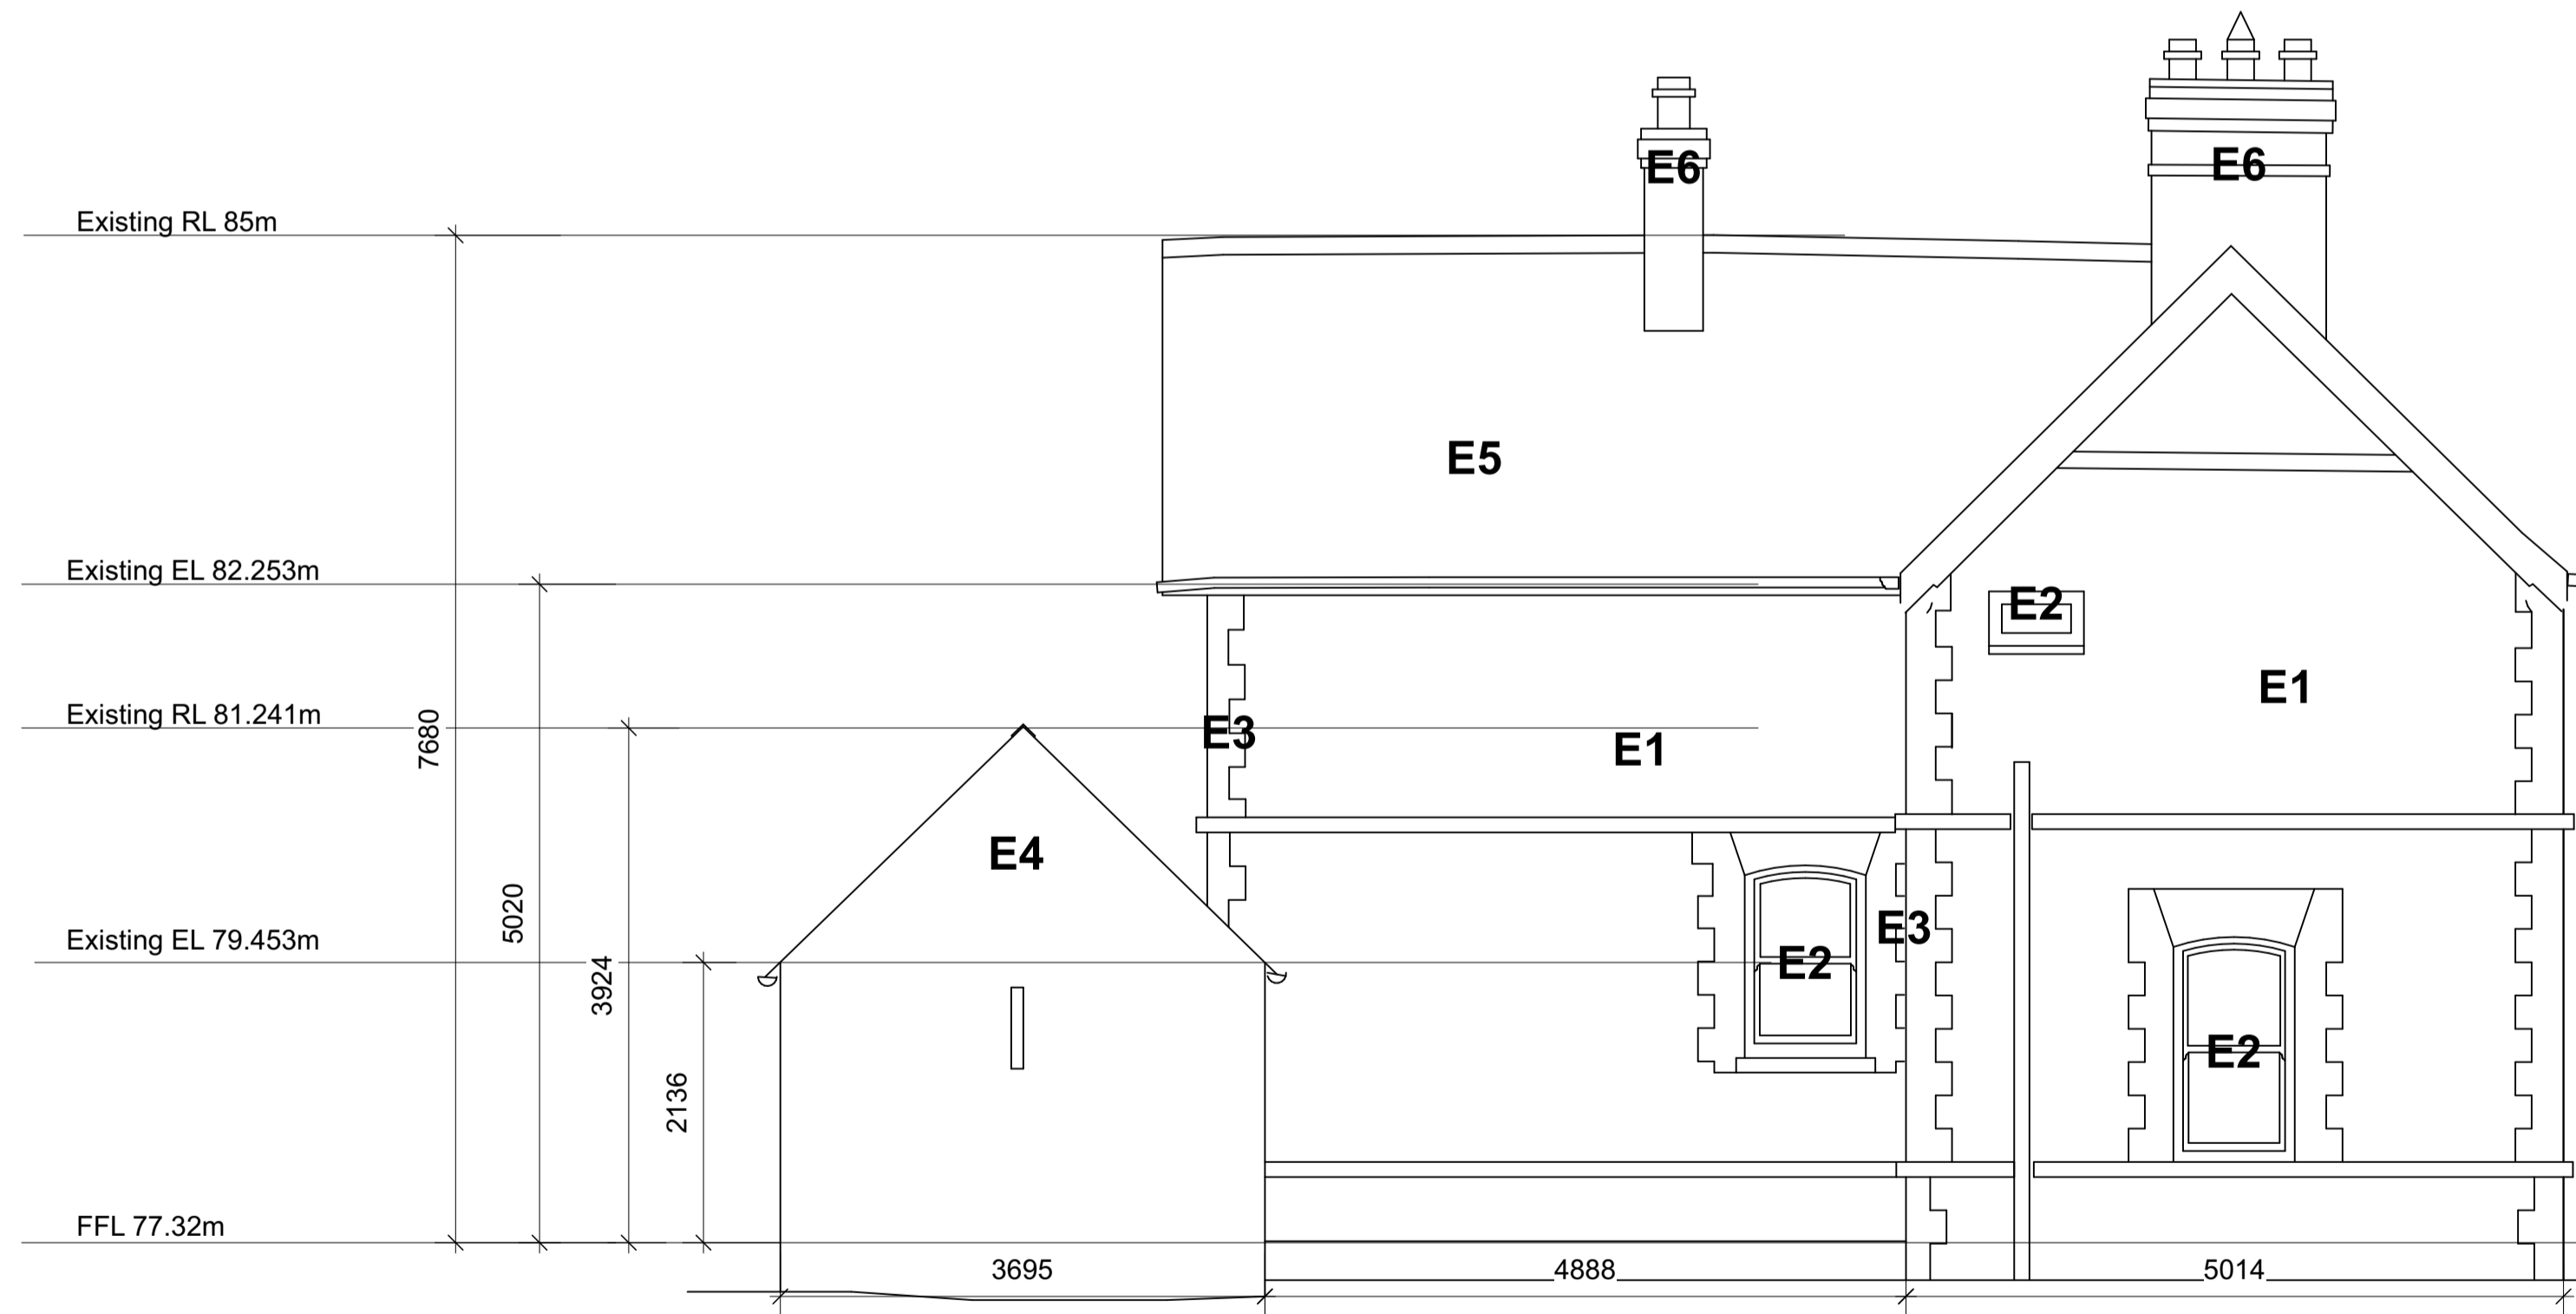

REAR ELEVATION
SCALE 1/50

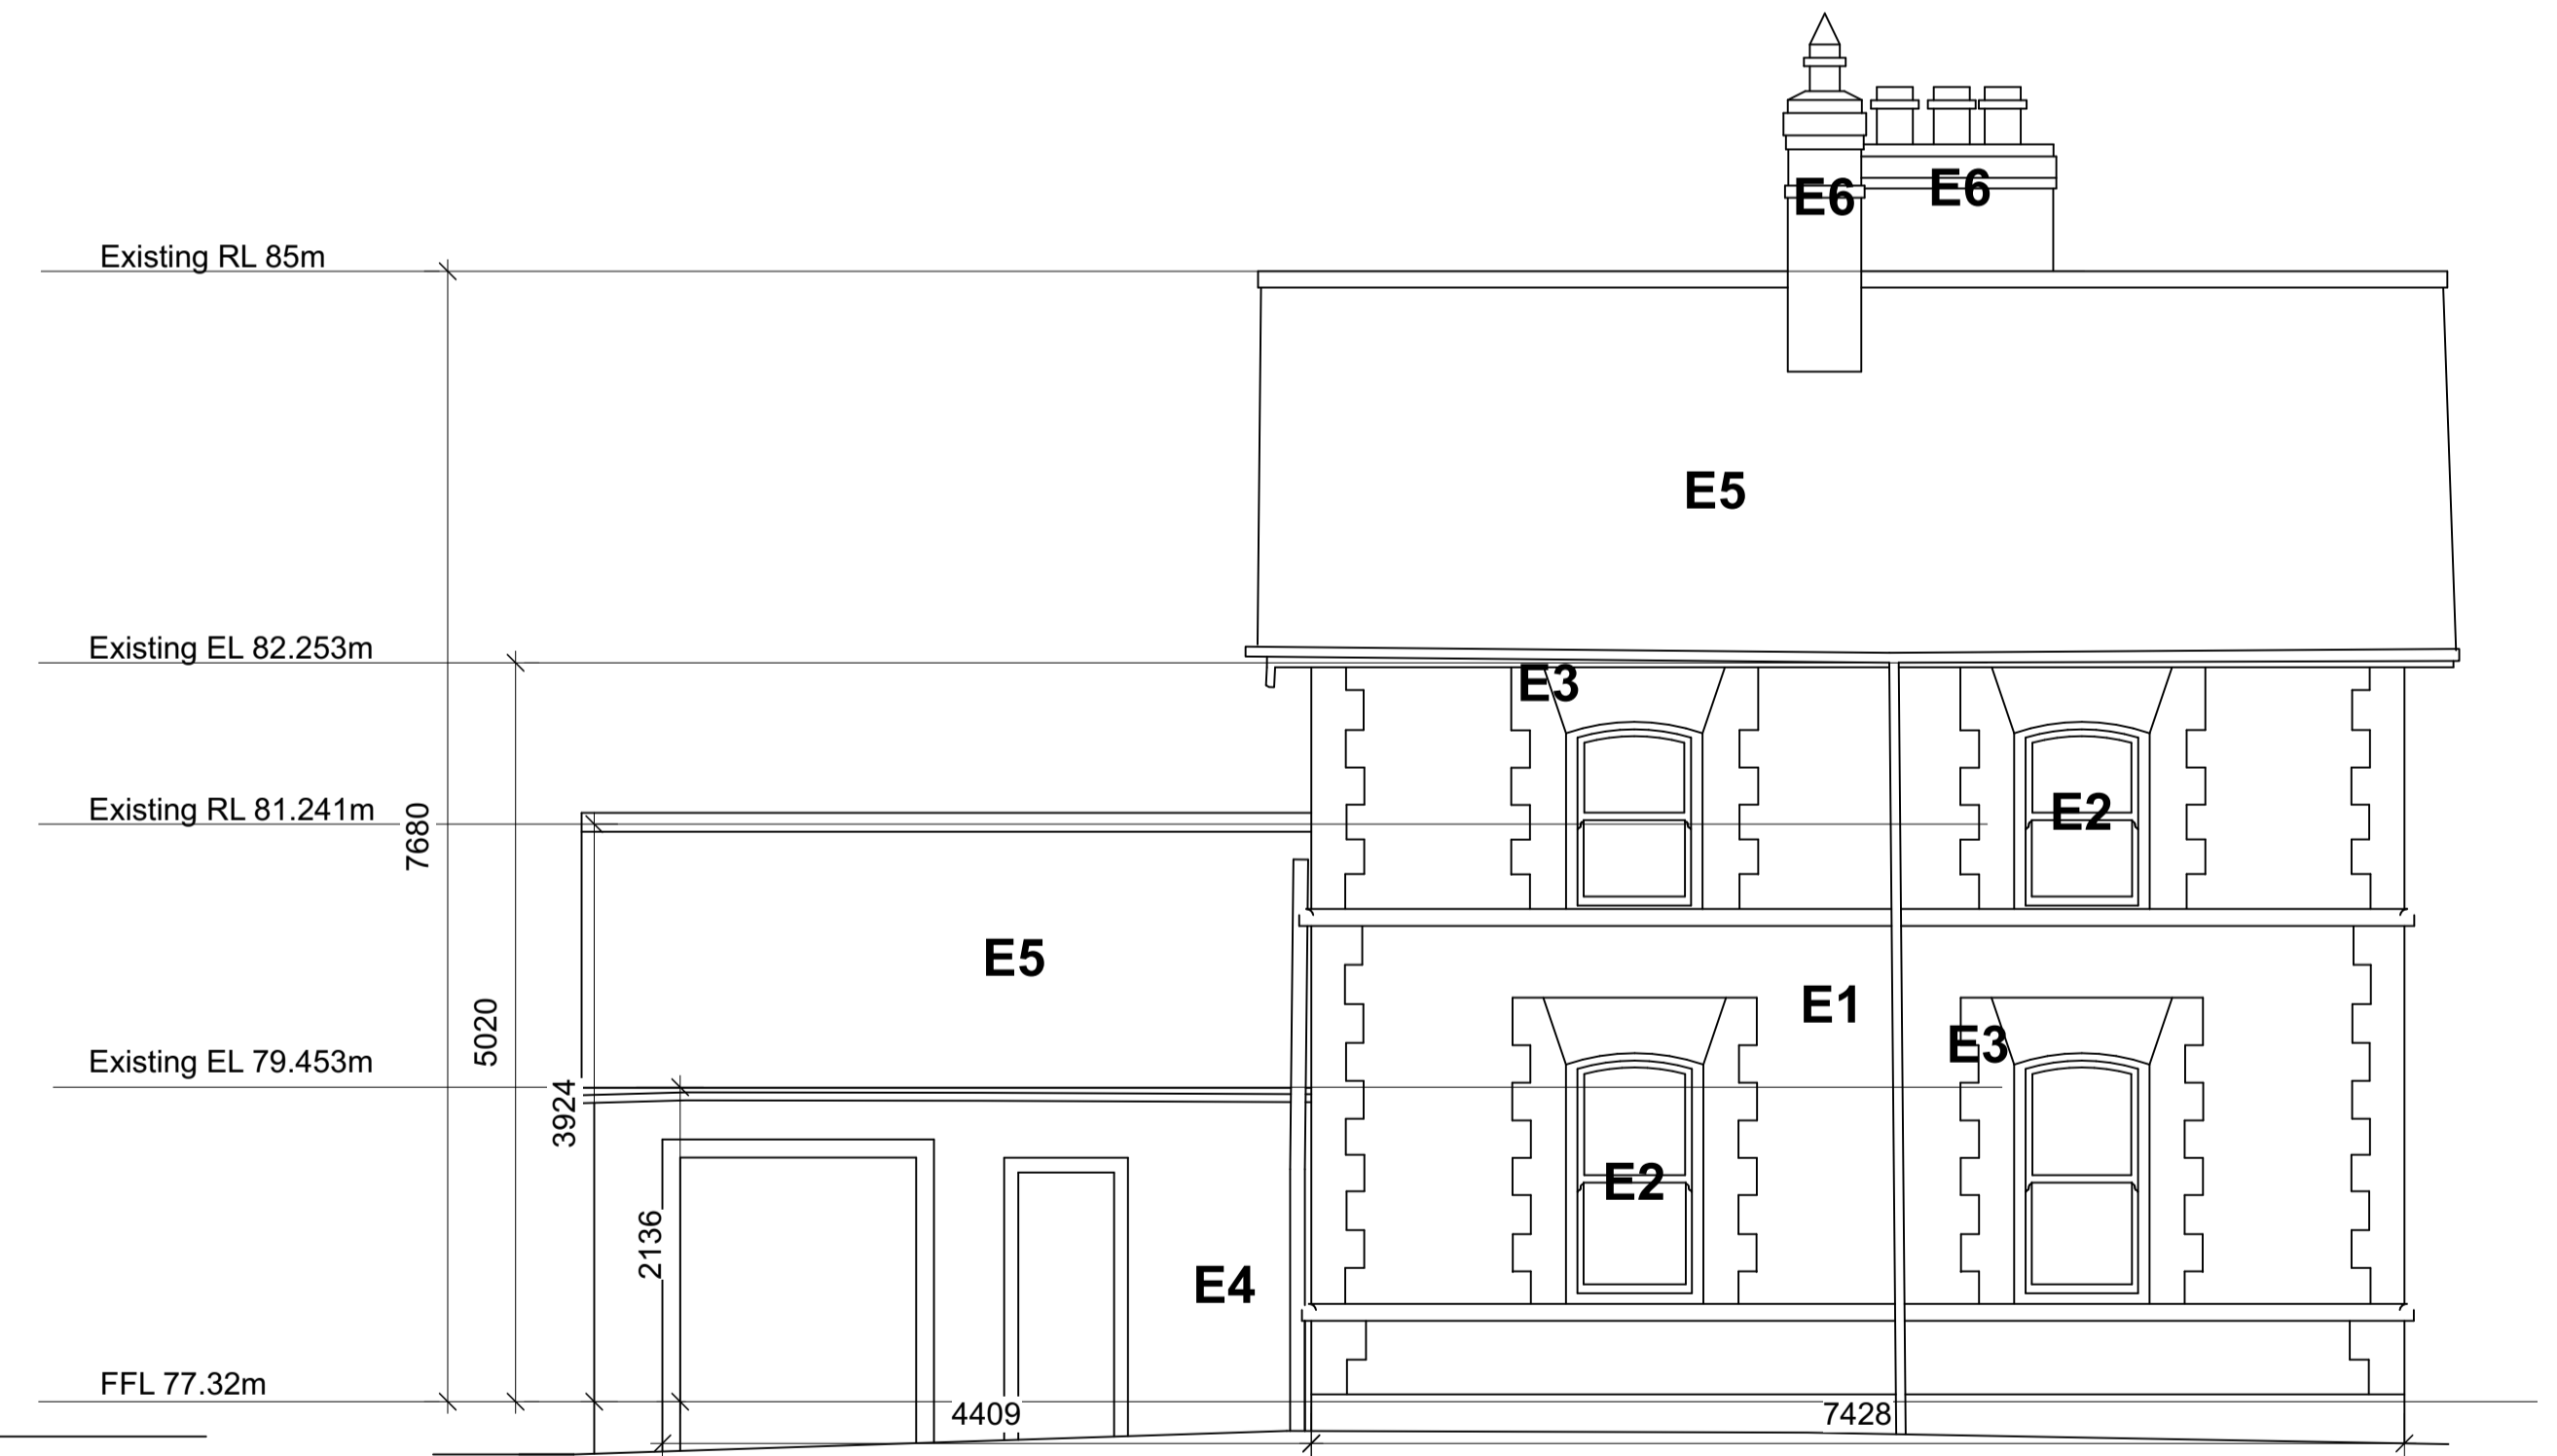

SIDE ELEVATION
SCALE 1/50

REVISION

revision
revision
revision
revision

NOTES

levels All levels and dimensions to be checked onsite. Any discrepancies to be reported to Cooney Architects. Do not scale off this drawing. Use figured dimensions only.

This drawing is to be read in conjunction with all other relevant Engineering and Architectural drawings and specifications. General structure only. To be cross referenced with all associated Engineers drawings.

copyright This drawing and design is copyright, and may not be reproduced without Cooney Architects permission.

DESIGN TEAM

PLANNING

CooneyArchitects

project title Kinnegad Economic Enterprise Hub
Kinnegad Former Masters House
client WMCC
drawn by CSD Surveying
checked by FC

drawing no. 23014-CA-KEEH-00-DR-A0014-01
drawing title Master House Survey - Elevations
scale 1:50 @ ISO A1
date 12/02/2024

The Old Brewers Club
32 The Coombe, Dublin 8
T 01 4533 444

