



Site Notice Location

 

1-4

18

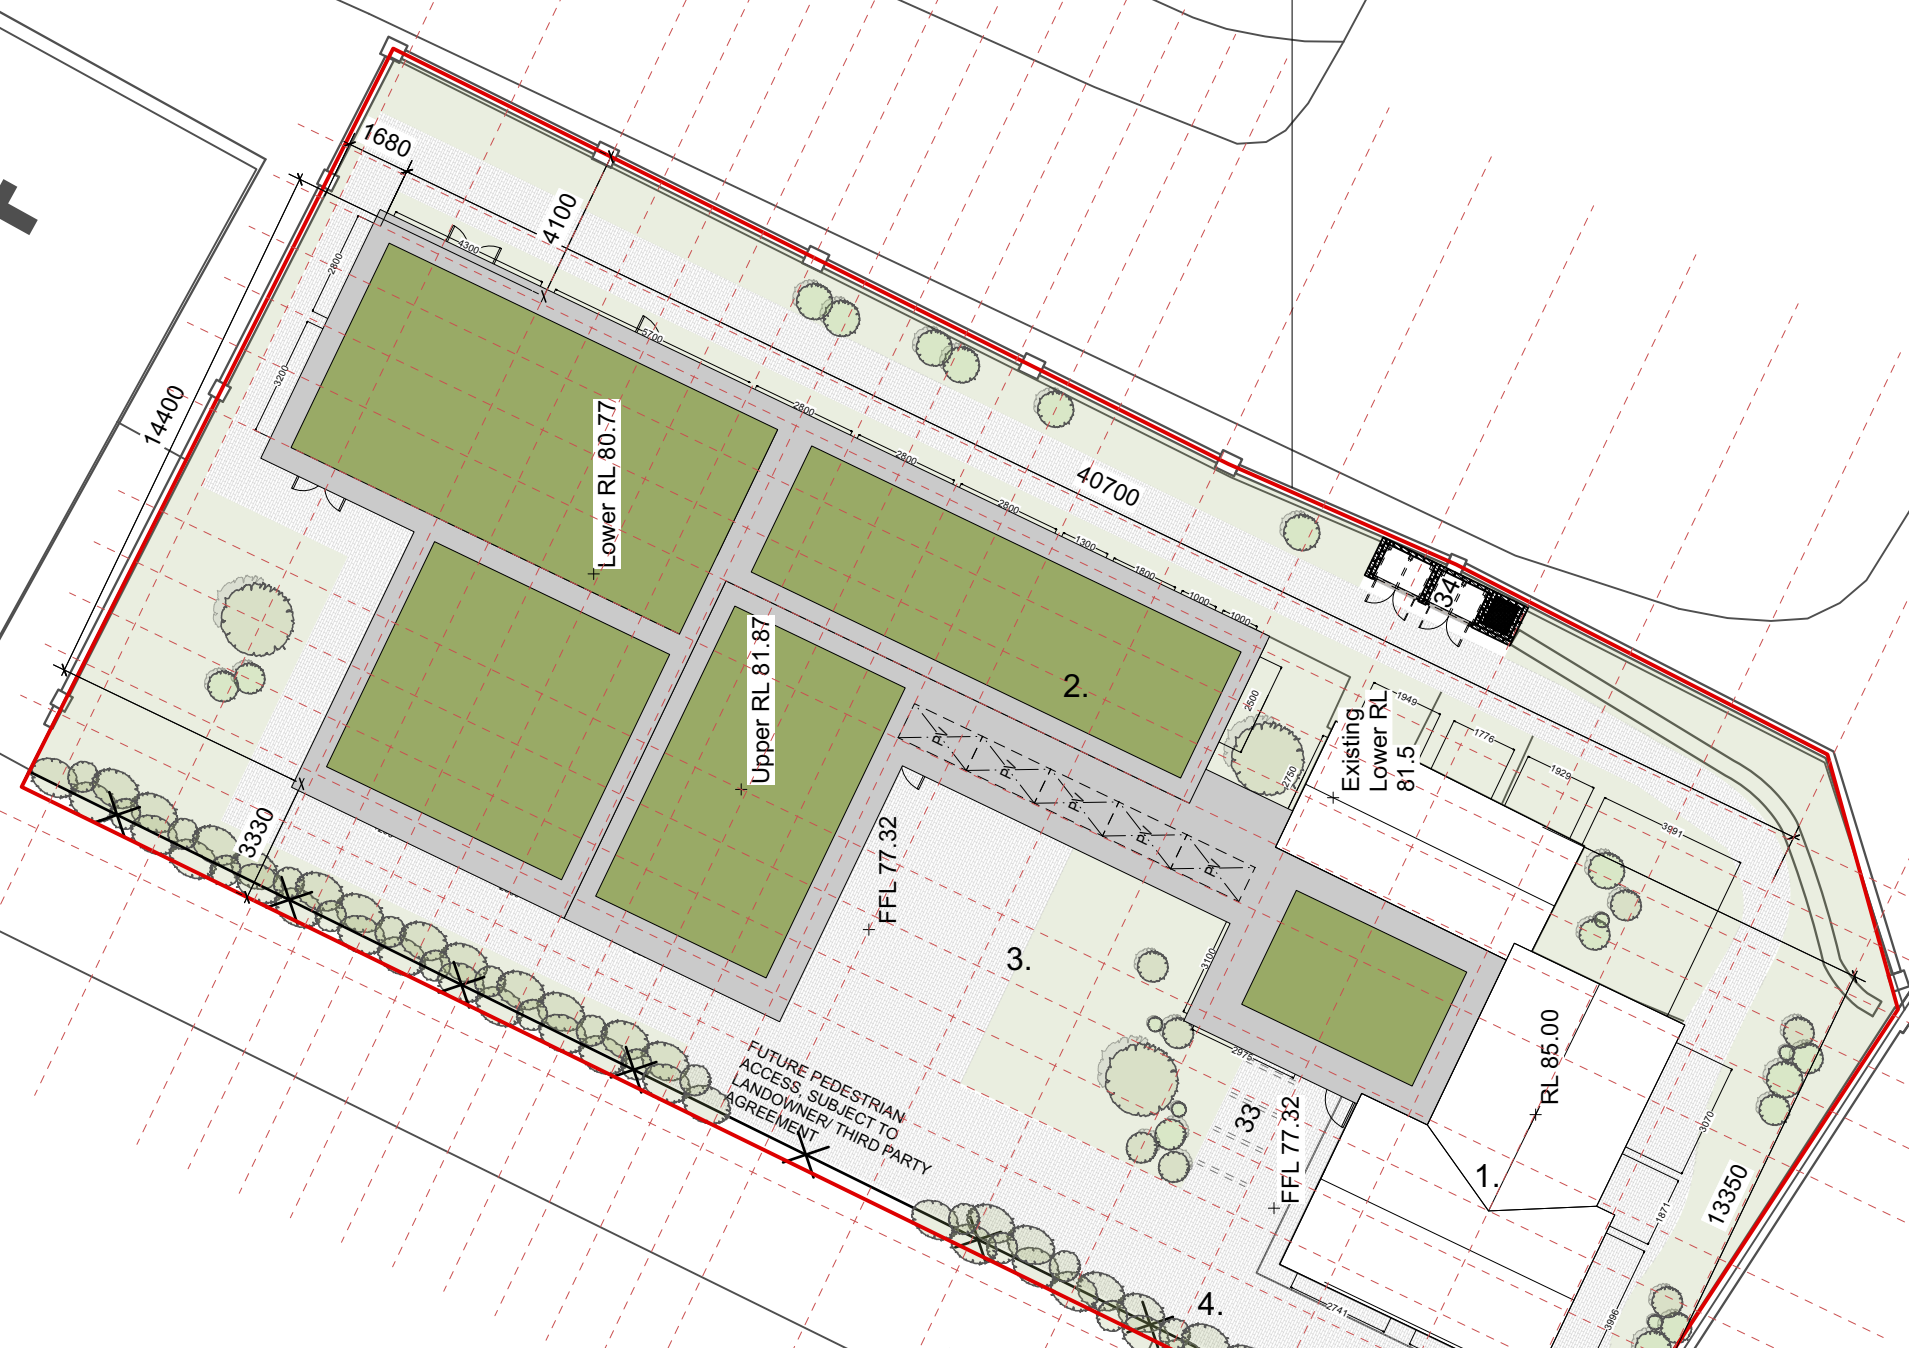


Kinnegad Library Building

Site Notice Location

Site Notice Location

Legend

- 1. Former Masters House to be retained/ refurbished
- 2. Single Storey Extnesion to rear of Former Masters House
- 3. Landscaped Entrance Courtyard
- 4. New boundary planting and fence - Existing to be removed
- Existing access ramp to Masters House to be altered for universal access
- Site Boundary

 

0002 Site Plan  
Scale: 1:200

REVISION

revision  
revision  
revision  
revision

NOTES

levels All levels and dimensions to be checked onsite. Any discrepancies to be reported to Cooney Architects. Do not scale off this drawing. Use figured dimensions only.

This drawing is to be read in conjunction with all other relevant Engineering and Architectural drawings and specifications. General structure only. To be cross referenced with all associated Engineers drawings.

copyright This drawing and design is copyright, and may not be reproduced without Cooney Architects permission.

DESIGN TEAM

PLANNING

CooneyArchitects

project title Kinnegad Economic Enterprise Hub  
Kinnegad Former Masters House  
client WMCC  
drawn by NB  
checked by FC

drawing no. 23014-CA-KEEH-00-DR-A0002rev  
drawing title Site Plan  
scale 1:100 @ A1  
date 12/02/2024



The Old Brewers Club  
32 The Coombe, Dublin 6  
T 01 4533 444