


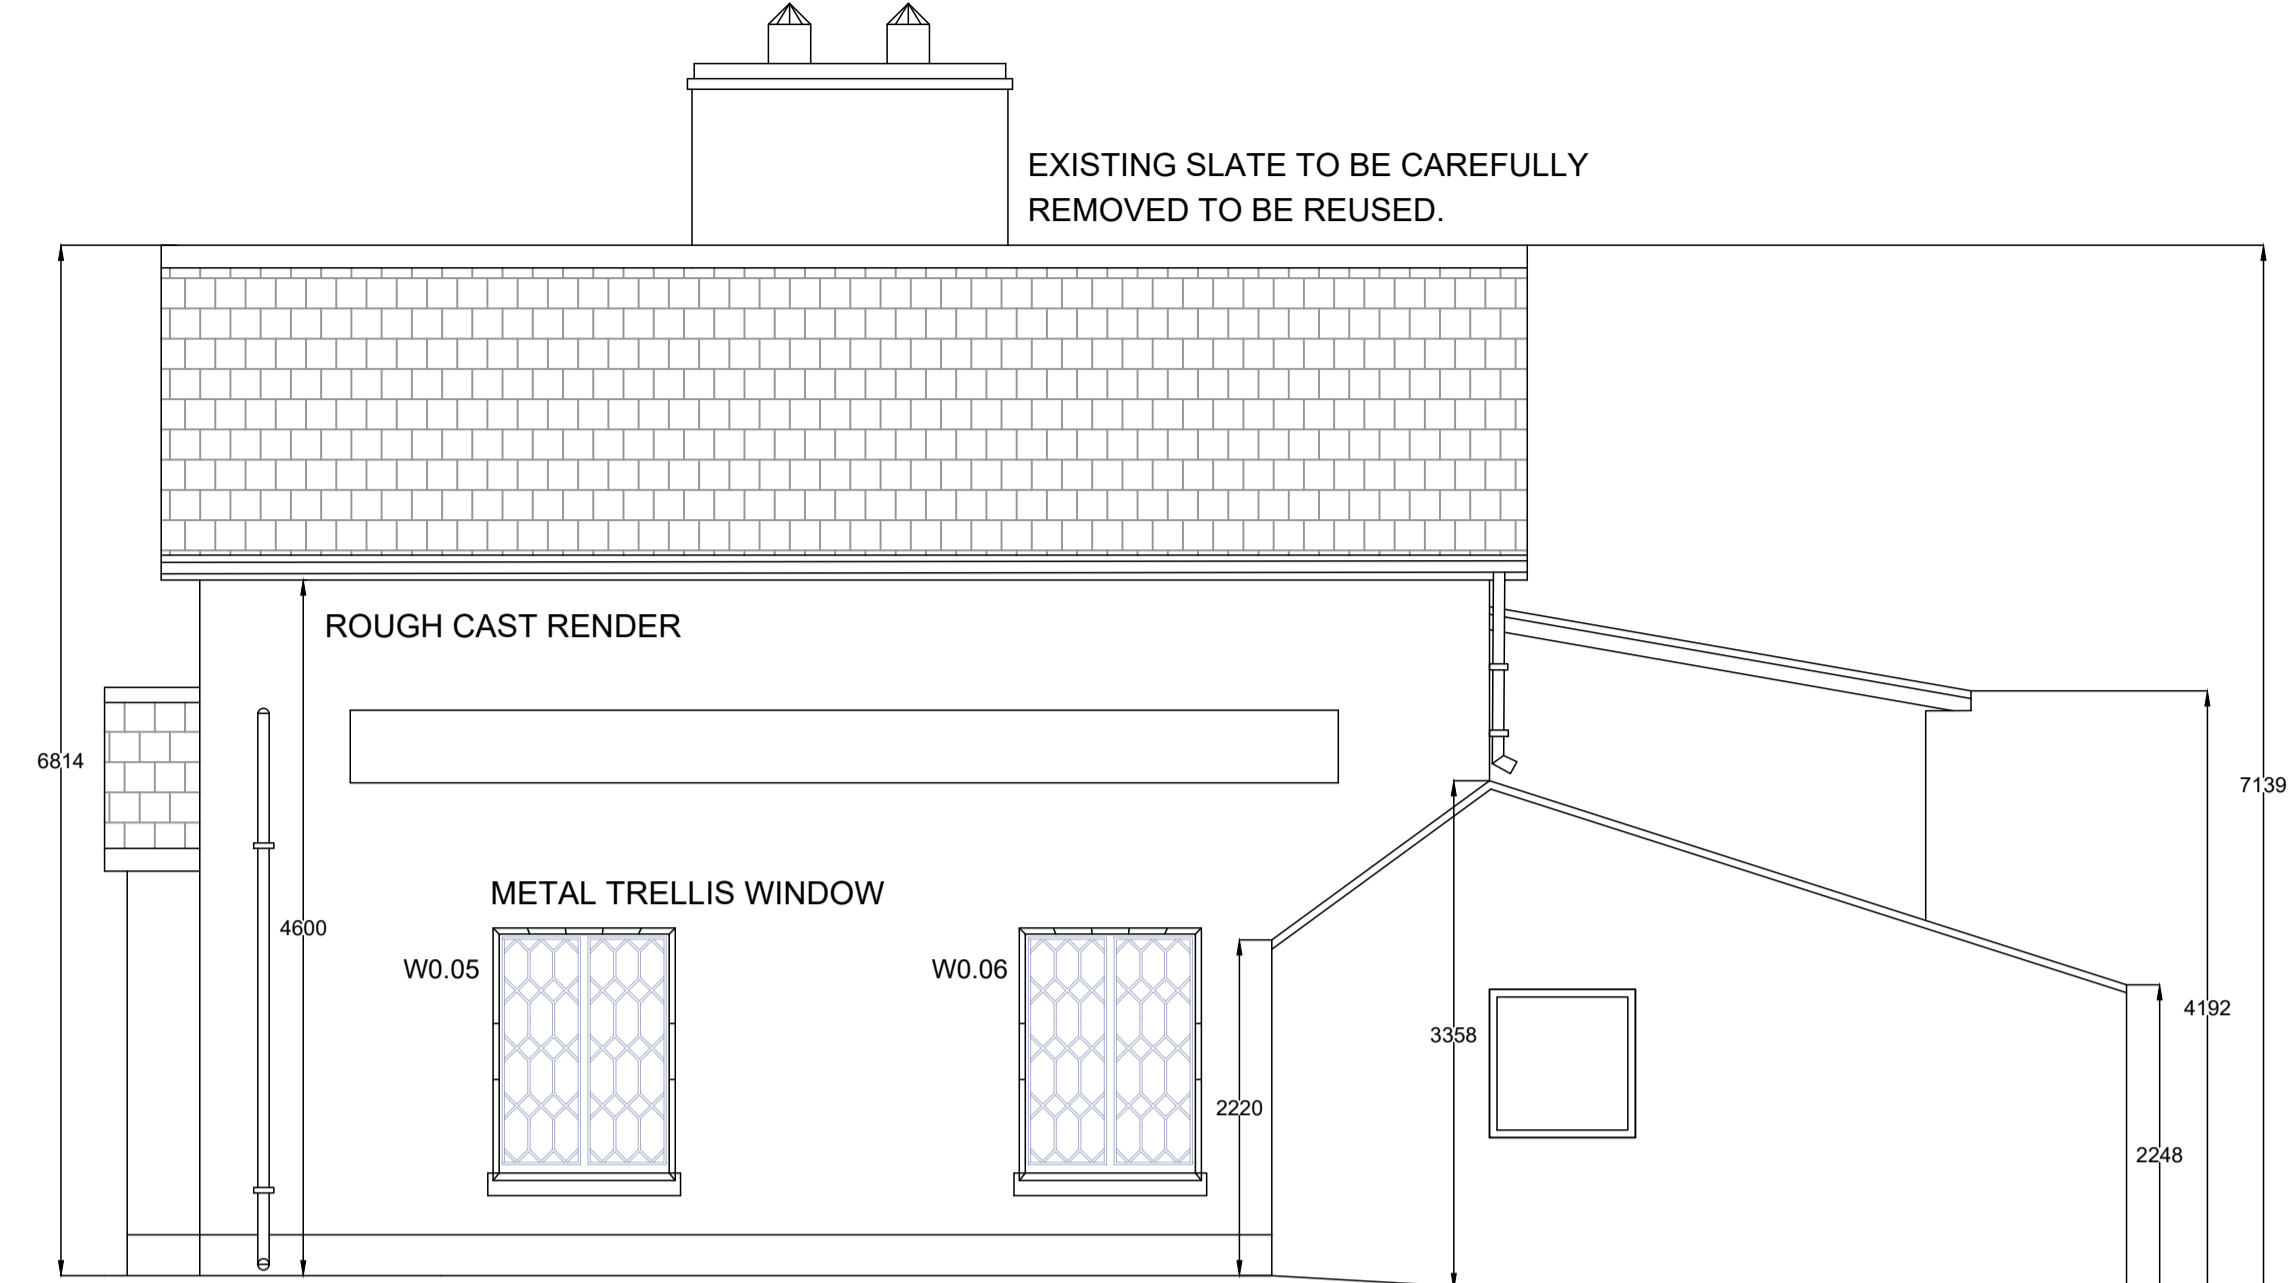


EXISTING FRONT ELEVATION (SE)




EXISTING SIDE ELEVATION (NE)



EXISTING BACK ELEVATION (NW)

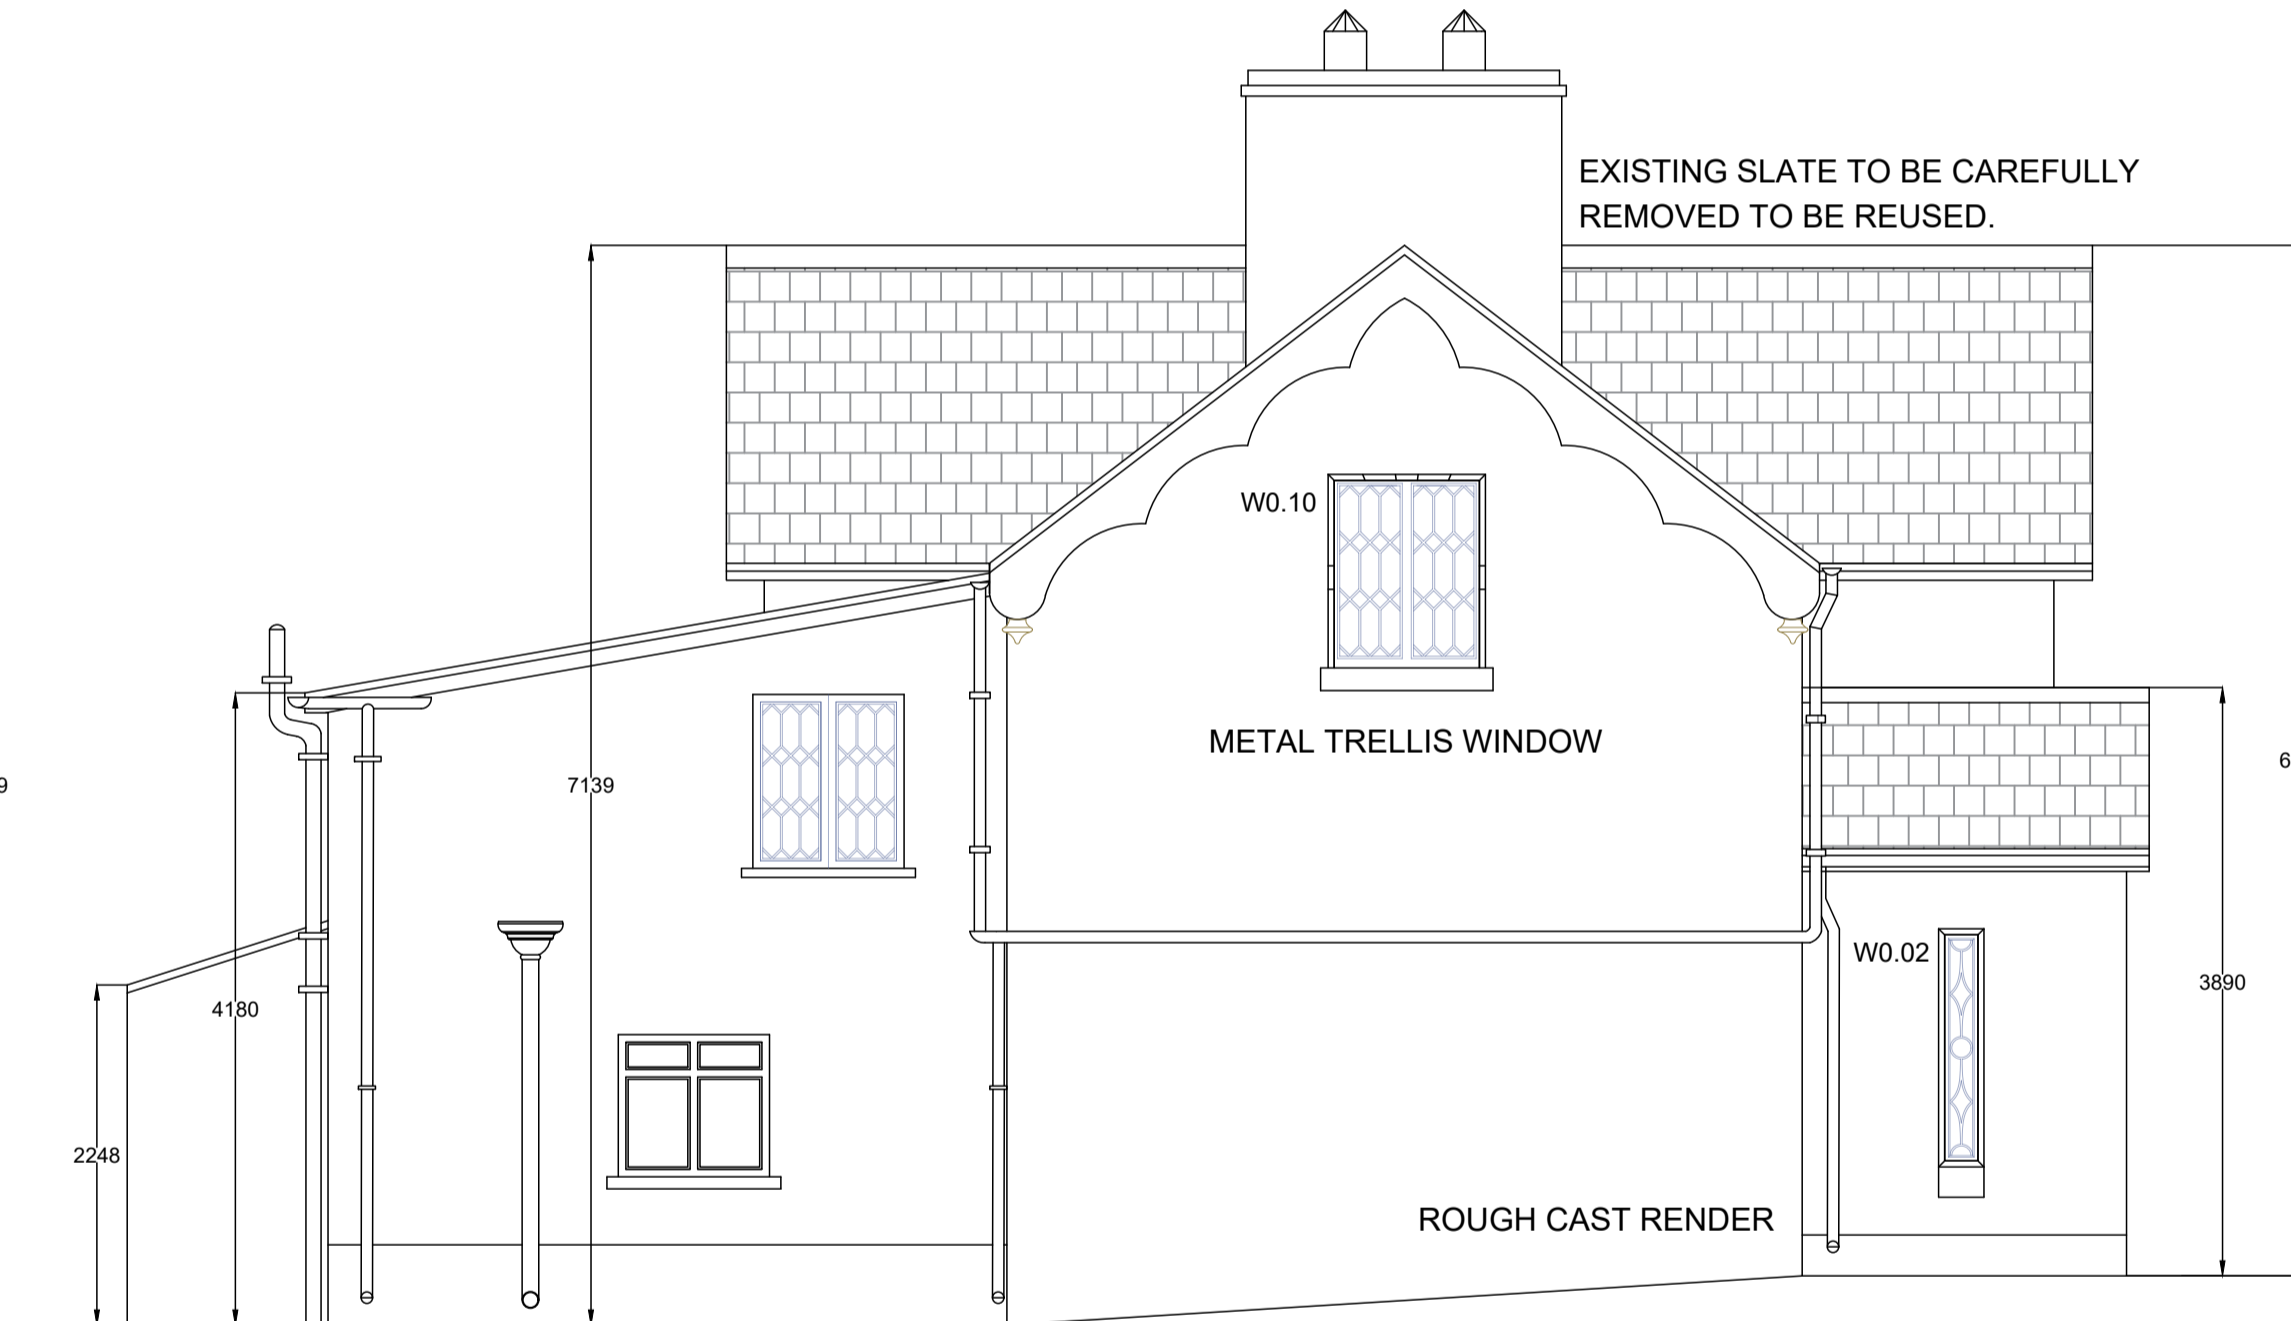

EXISTING SIDE ELEVATION (SW)

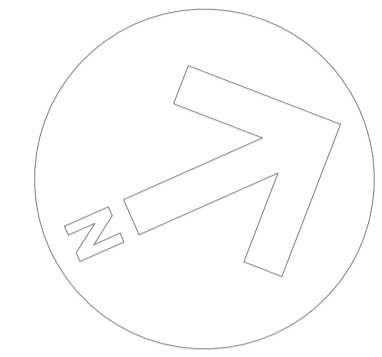

KEY PLAN

Rev No.	Rev Description	Rev Date	Issued by	Issued to
P01	Planning - Part VIII Submission	20/04/26	WCC	WCC

Not For Construction

Do not scale drawings.
Use figured dimensions only.



WESTMEATH HOUSING DESIGN TEAM
CIVIC CENTRE, CHURCH ST, ATHLONE, N37 P2T5
Phone: 08964 42100
Web: www.westmeathcoco.ie

PROJECT:
CONSTRUCTION OF 5 DWELLING UNITS
AT BELVEDERE ORPHANAGE,
TYRELLSPASS

TITLE:
MATRONS HOUSE
SURVEY
EXISTING ELEVATIONS

Drawing No: 105-WCC-01-ZZ-DR-A-2000	Scale: 1:50 @ A1	Designed -
Stage: PLANNING - PART VIII	Datum: MALIN	Drawn mc/toh
Status A2b	Rev P01	Checked -
Date: 21/10/25		Approved -

File Name and Directory:
H:\CAPITAL HOUSING DESIGN TEAM\105-Belvedere Orphanage\DRAWINGS\SS. Part 8
Planning2. DWG's