


**PANEL 3**  
SCALE 1:500

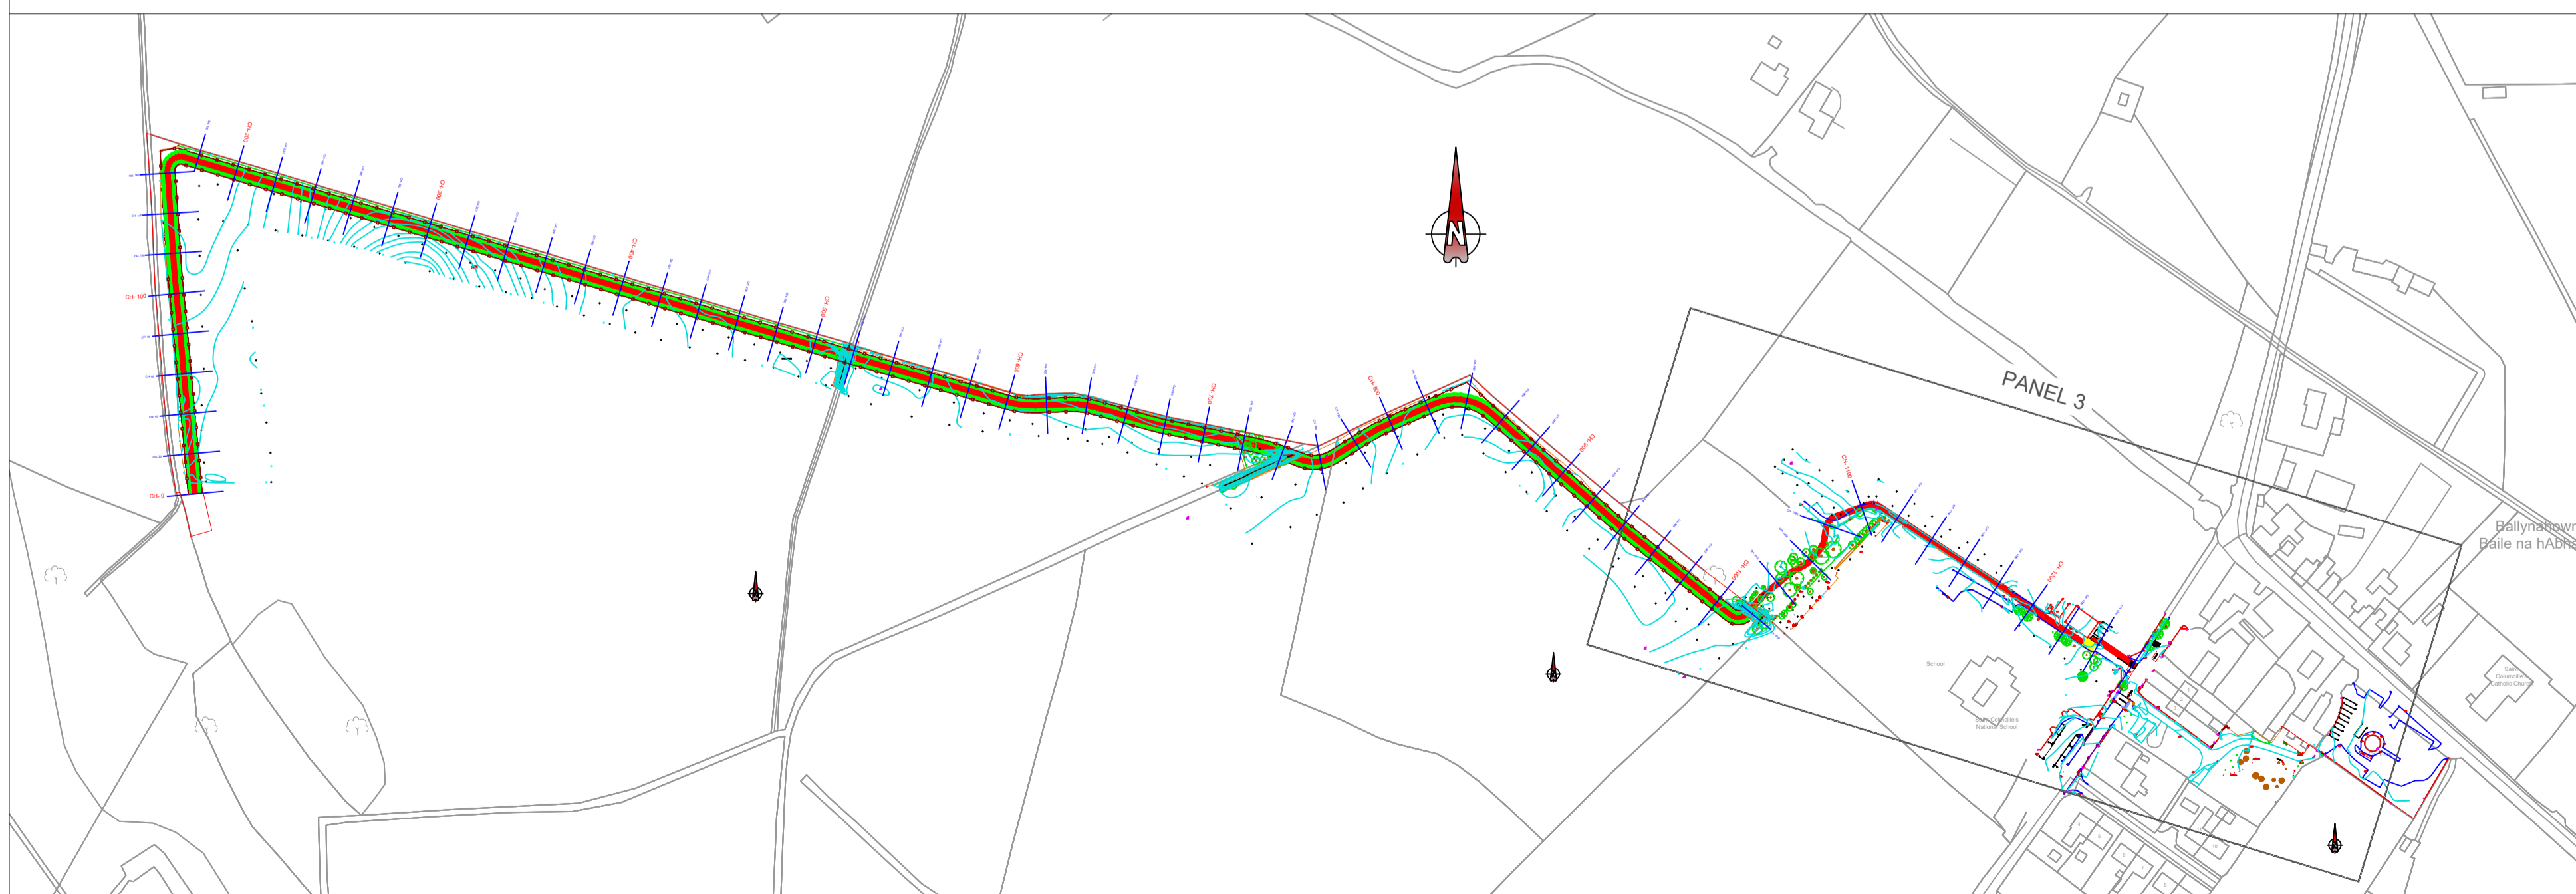

**SITE PLAN**  
SCALE 1:2500

Rev.	Description.	Date	Chk'd	App'd

**Rev.** Description. **Date** Chk'd App'd

**WESTMEATH COUNTY COUNCIL**  
Comhairle Chontae na hIarmhí

**PROJECT:**  
BALLYNAHOWN  
PROPOSED CYCLEWAY

**TITLE:**  
LAYOUT PLAN  
PANEL 3

Stage	Drawing No.	Revision
FOR DISCUSSION		

Scale:	Date:	Surveyed:
AS SHOWN @A1	24/04/2025	ww & ew

Designed	Drawn	Checked	Approved
W. RYAN	W. WALSH	W. RYAN	W. RYAN

Design Office: Transportation Section, Áras an Chontae, An Múleann gCearr, Phone 044 9332000, Web: www.westmeathcoco.ie

Ballynahown Cycleway Design: WW.dwg  
Directory: P:\AMENITY\CYCLEWAYS\BALLYNAHOWN\Ballynahown Cycleway\Design