


DEVELOPMENT OF A NEW KINNEGAD COMMUNITY LIBRARY AND EDUCATION AND TRAINING CENTRE, KINNEGAD, WESTMEATH

Existing Ground Floor Plans



TOPOGRAPHICAL SURVEY
SCALE 1:500

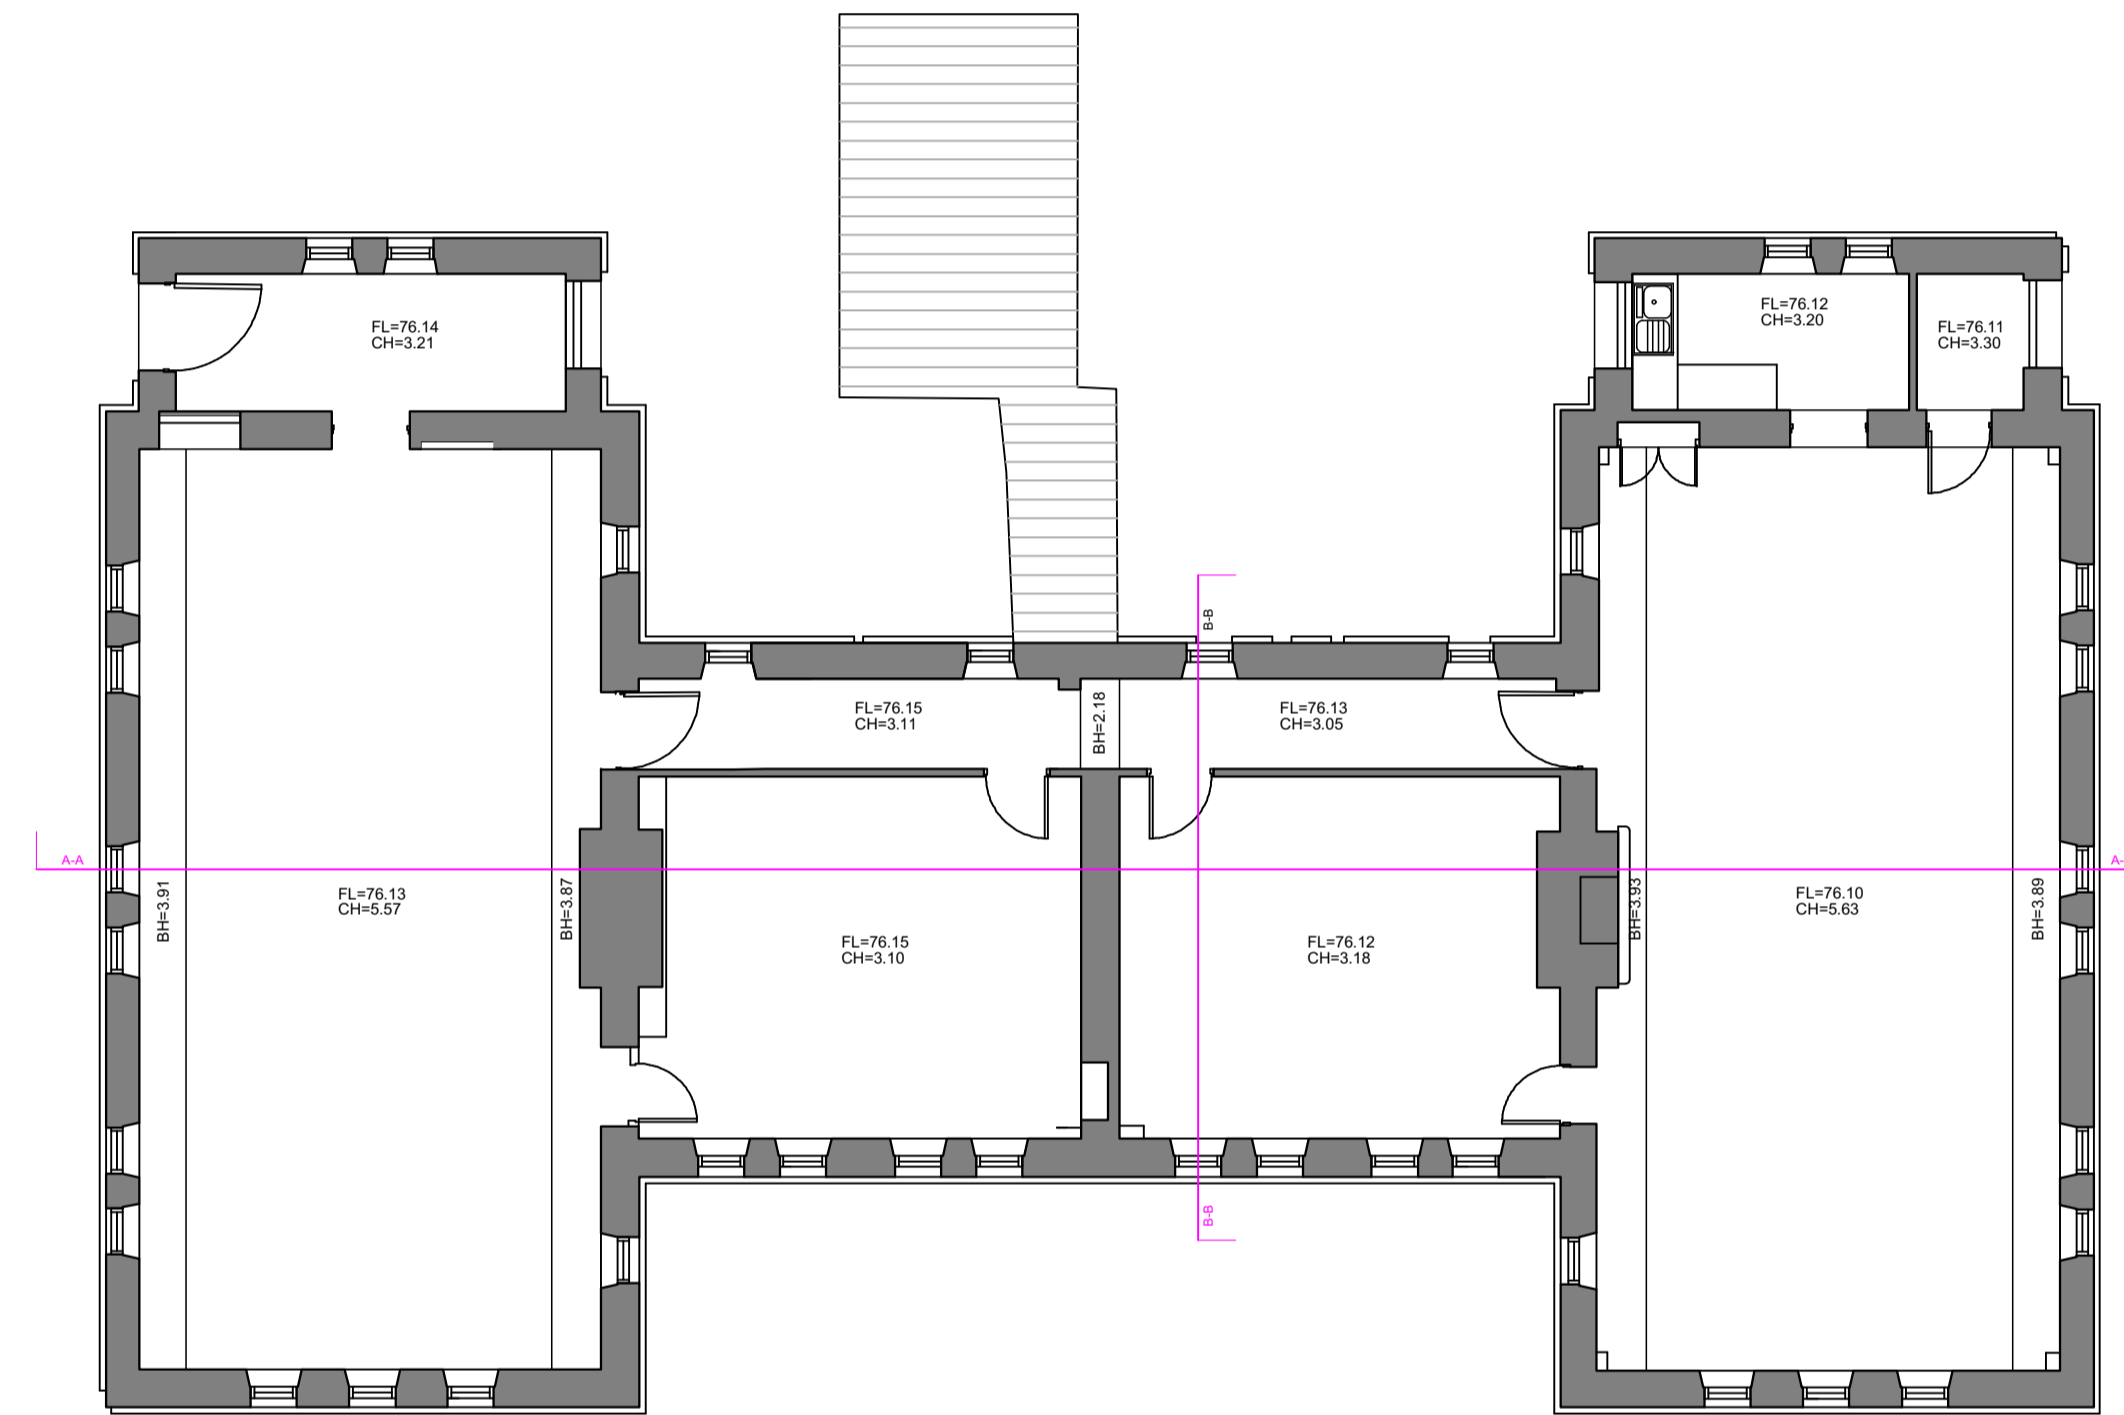

GROUND FLOOR PLAN
SCALE 1:100

REVISION

NO.	DATE	DESCRIPTION

NOTES

1. This drawing is to be read in conjunction with all other relevant Engineering and Architectural drawings and specifications.
2. This drawing and design is copyright, and may not be reproduced without CAKM Architects permission.

PLANNING DRAWING



CAKM Architects

project title: Development of a new Kinnegad Community Library and Education and Training Centre
 client: Westmeath County Council
 drawn by: CDS Surveying & Setting-Out Ltd.

drawing no: 20021-PP-402
 drawing title: Existing Ground Floor Plans
 scale: 1:100@A1
 date: September 2020

