



SITE LOCATION MAP

Scale 1:1000 @ A1

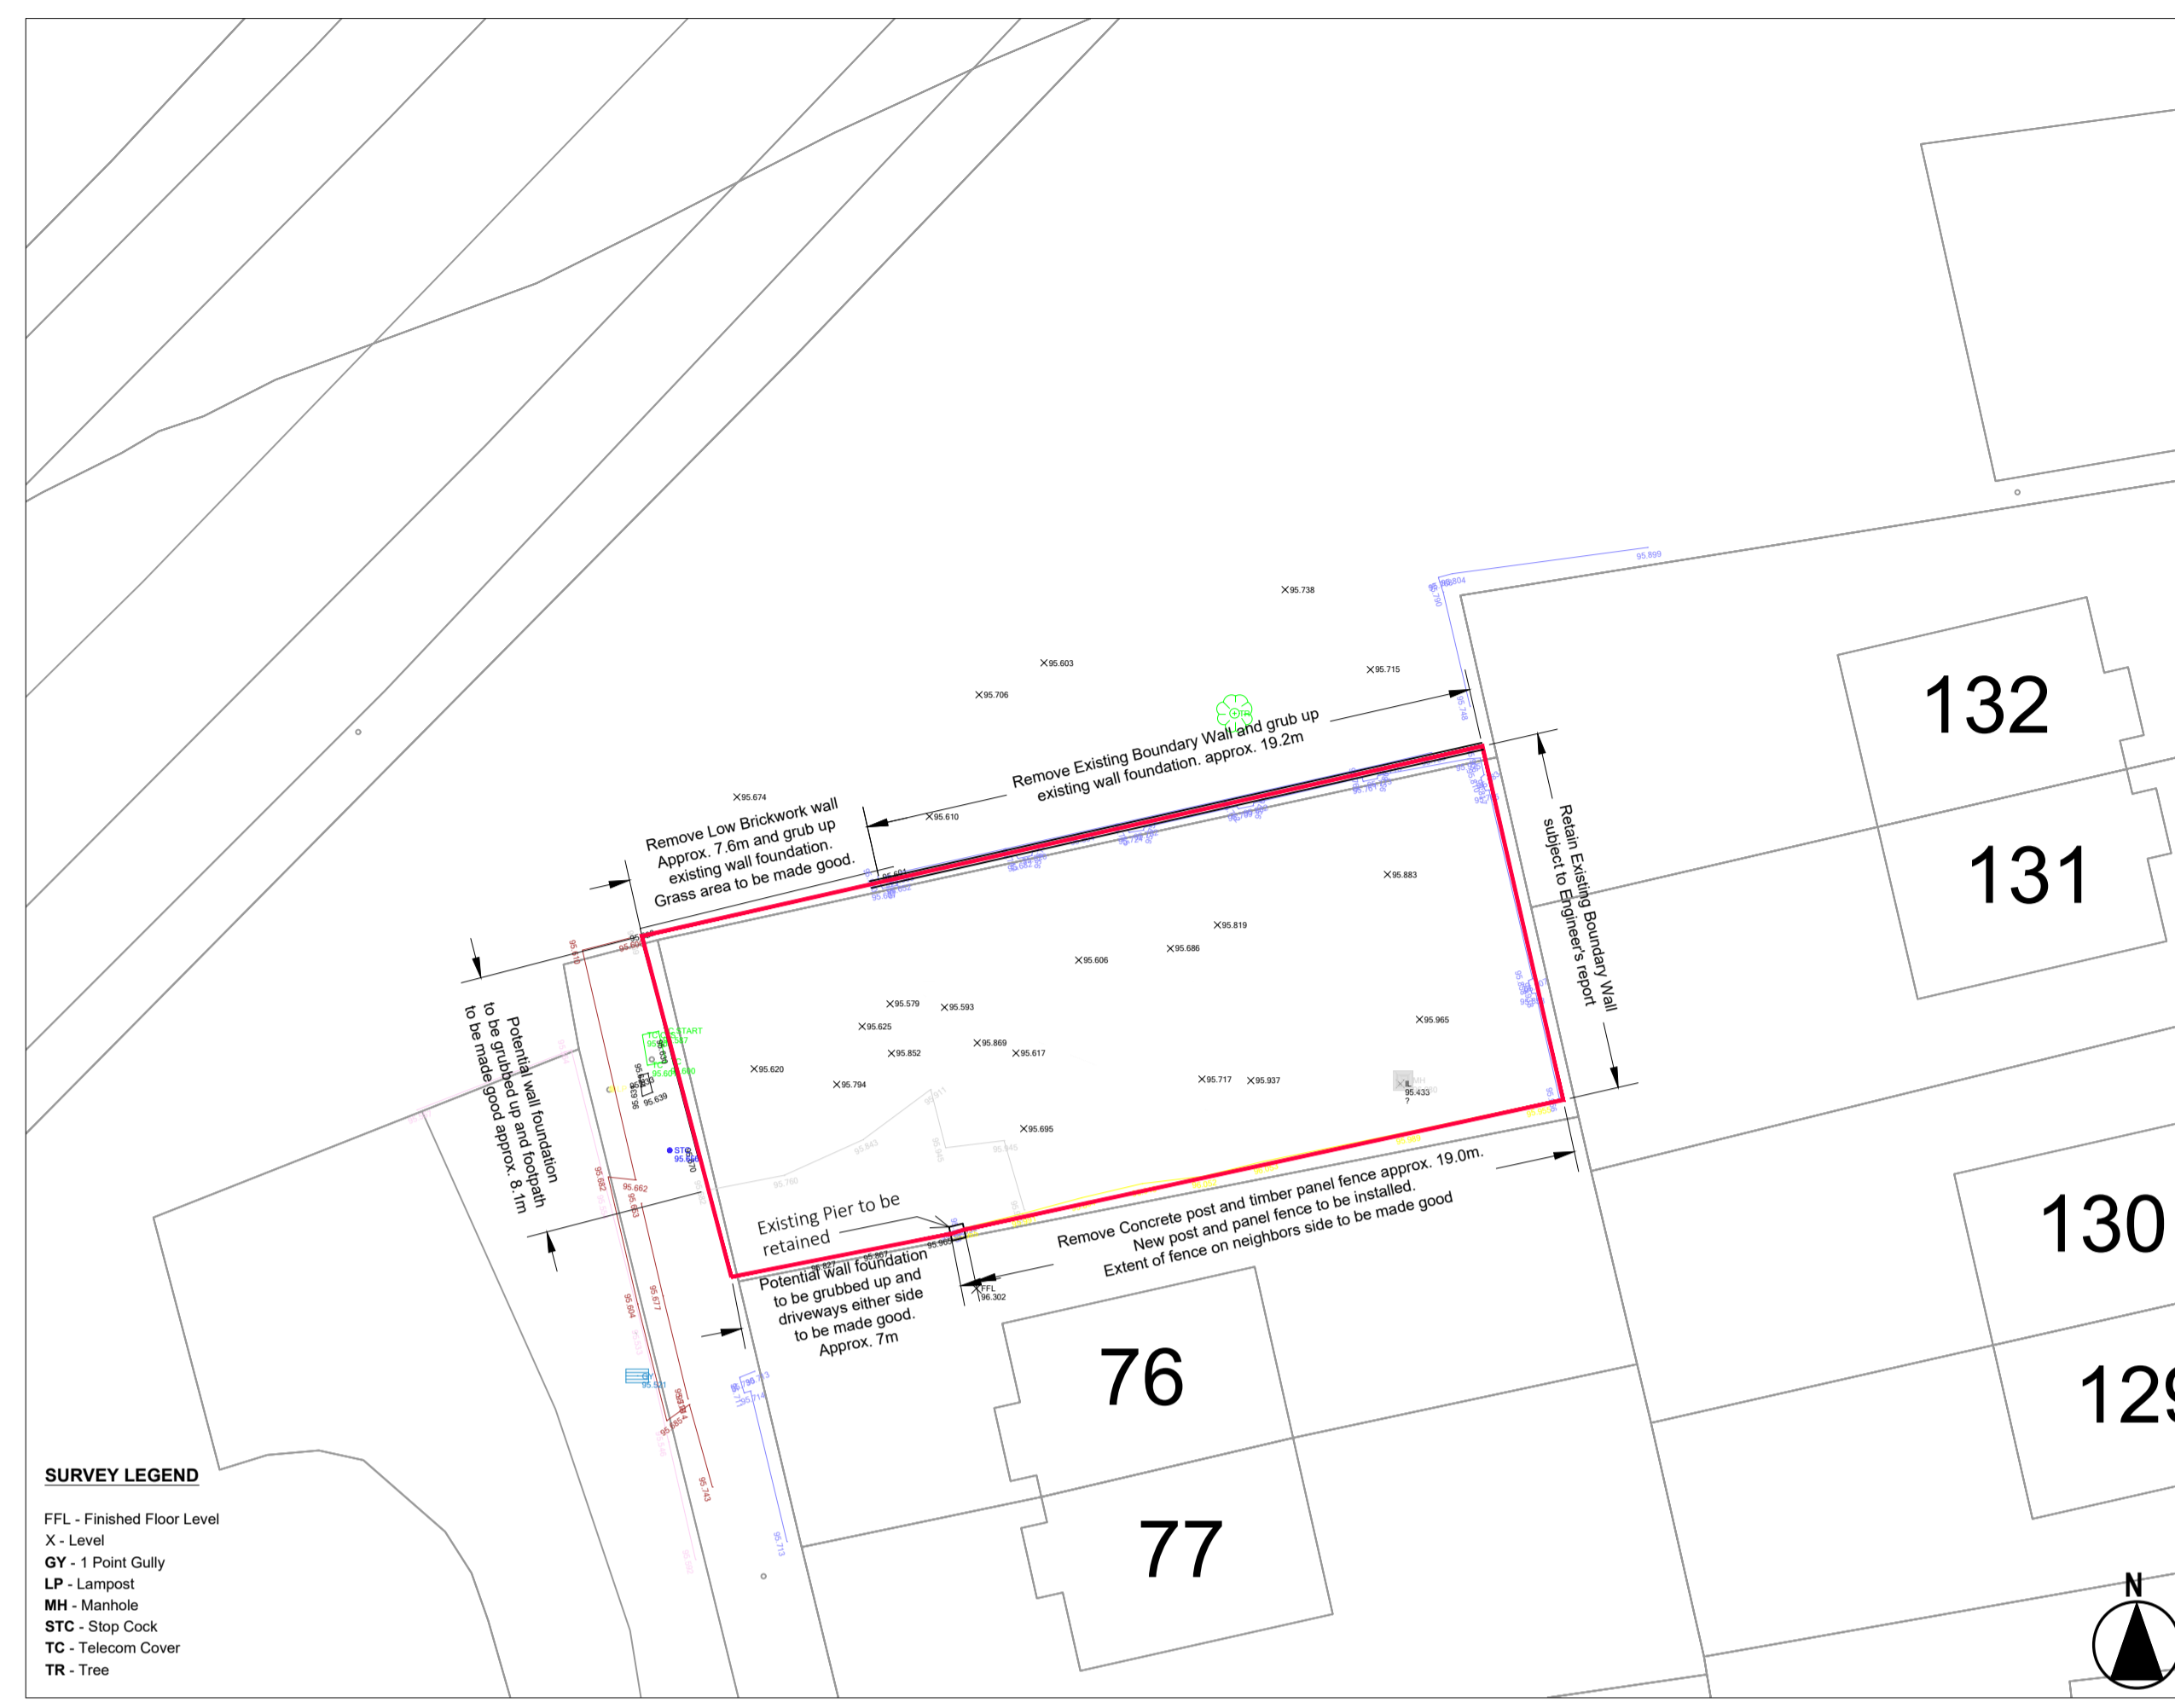


EXISTING TOPOGRAPHICAL SITE SURVEY / DEMOLITION SITE PLAN

Scale 1:200 @ A1

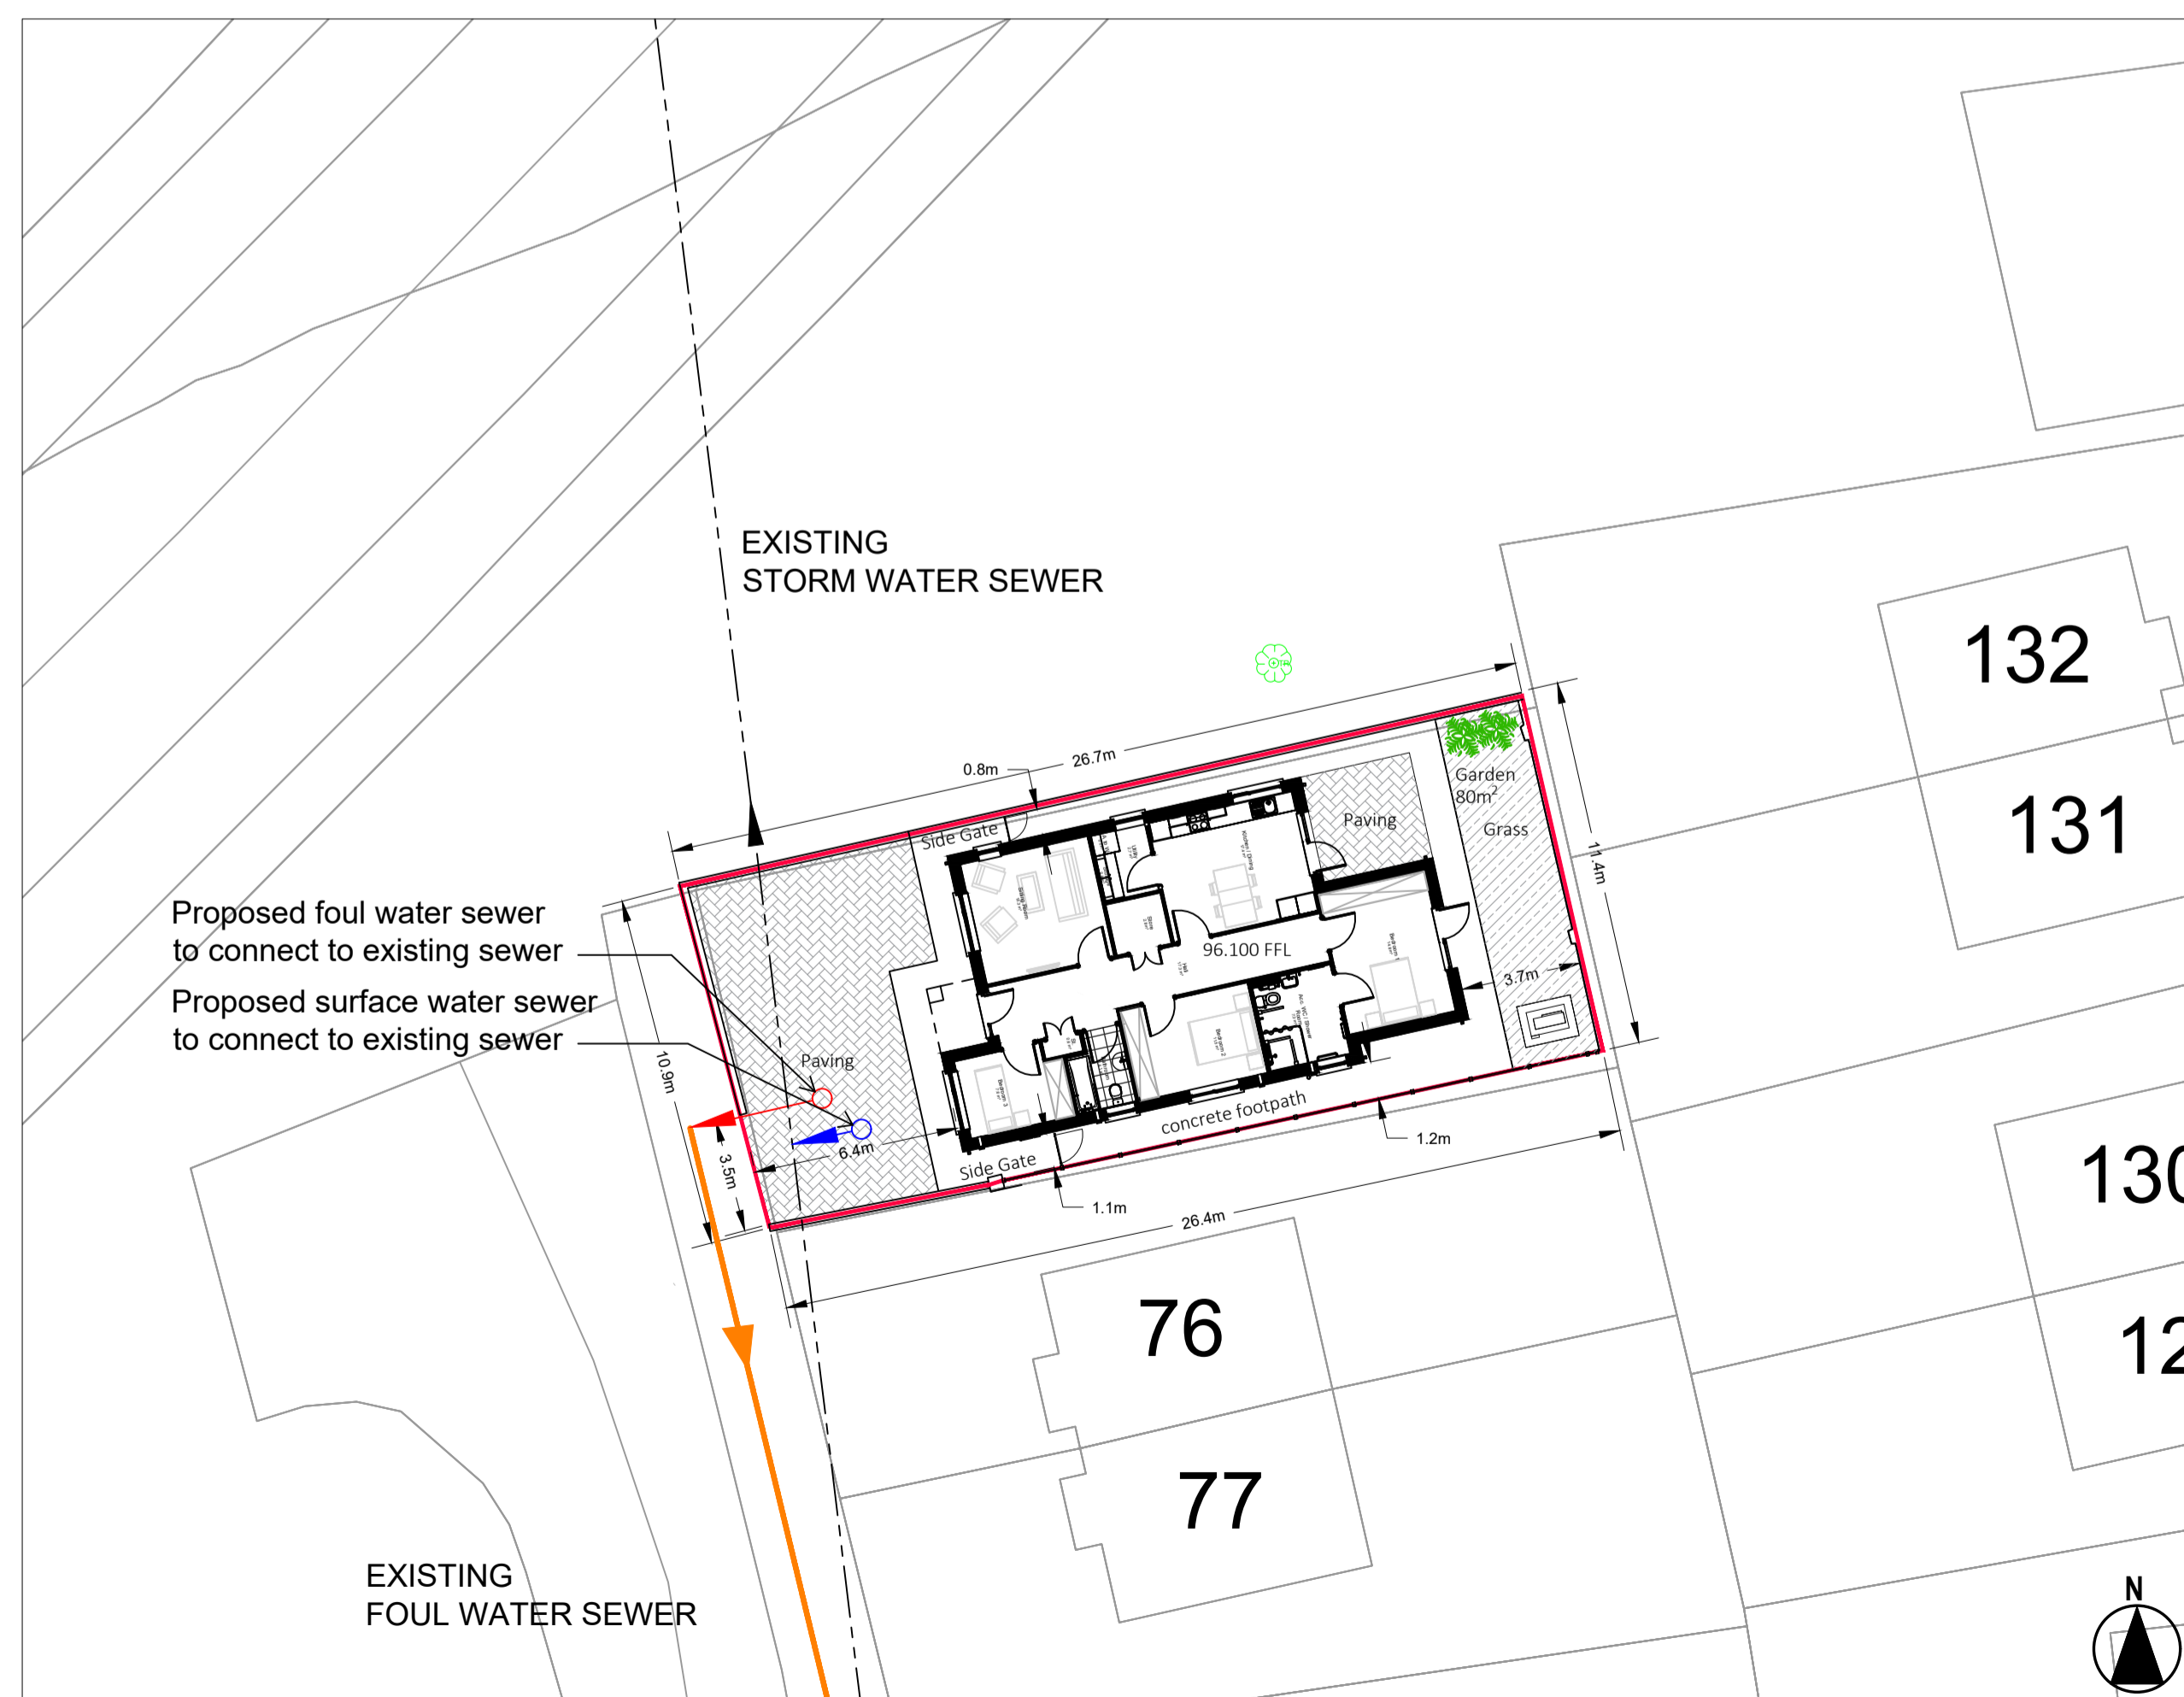

PROPOSED SITE LAYOUT

Scale 1:200 @ A1

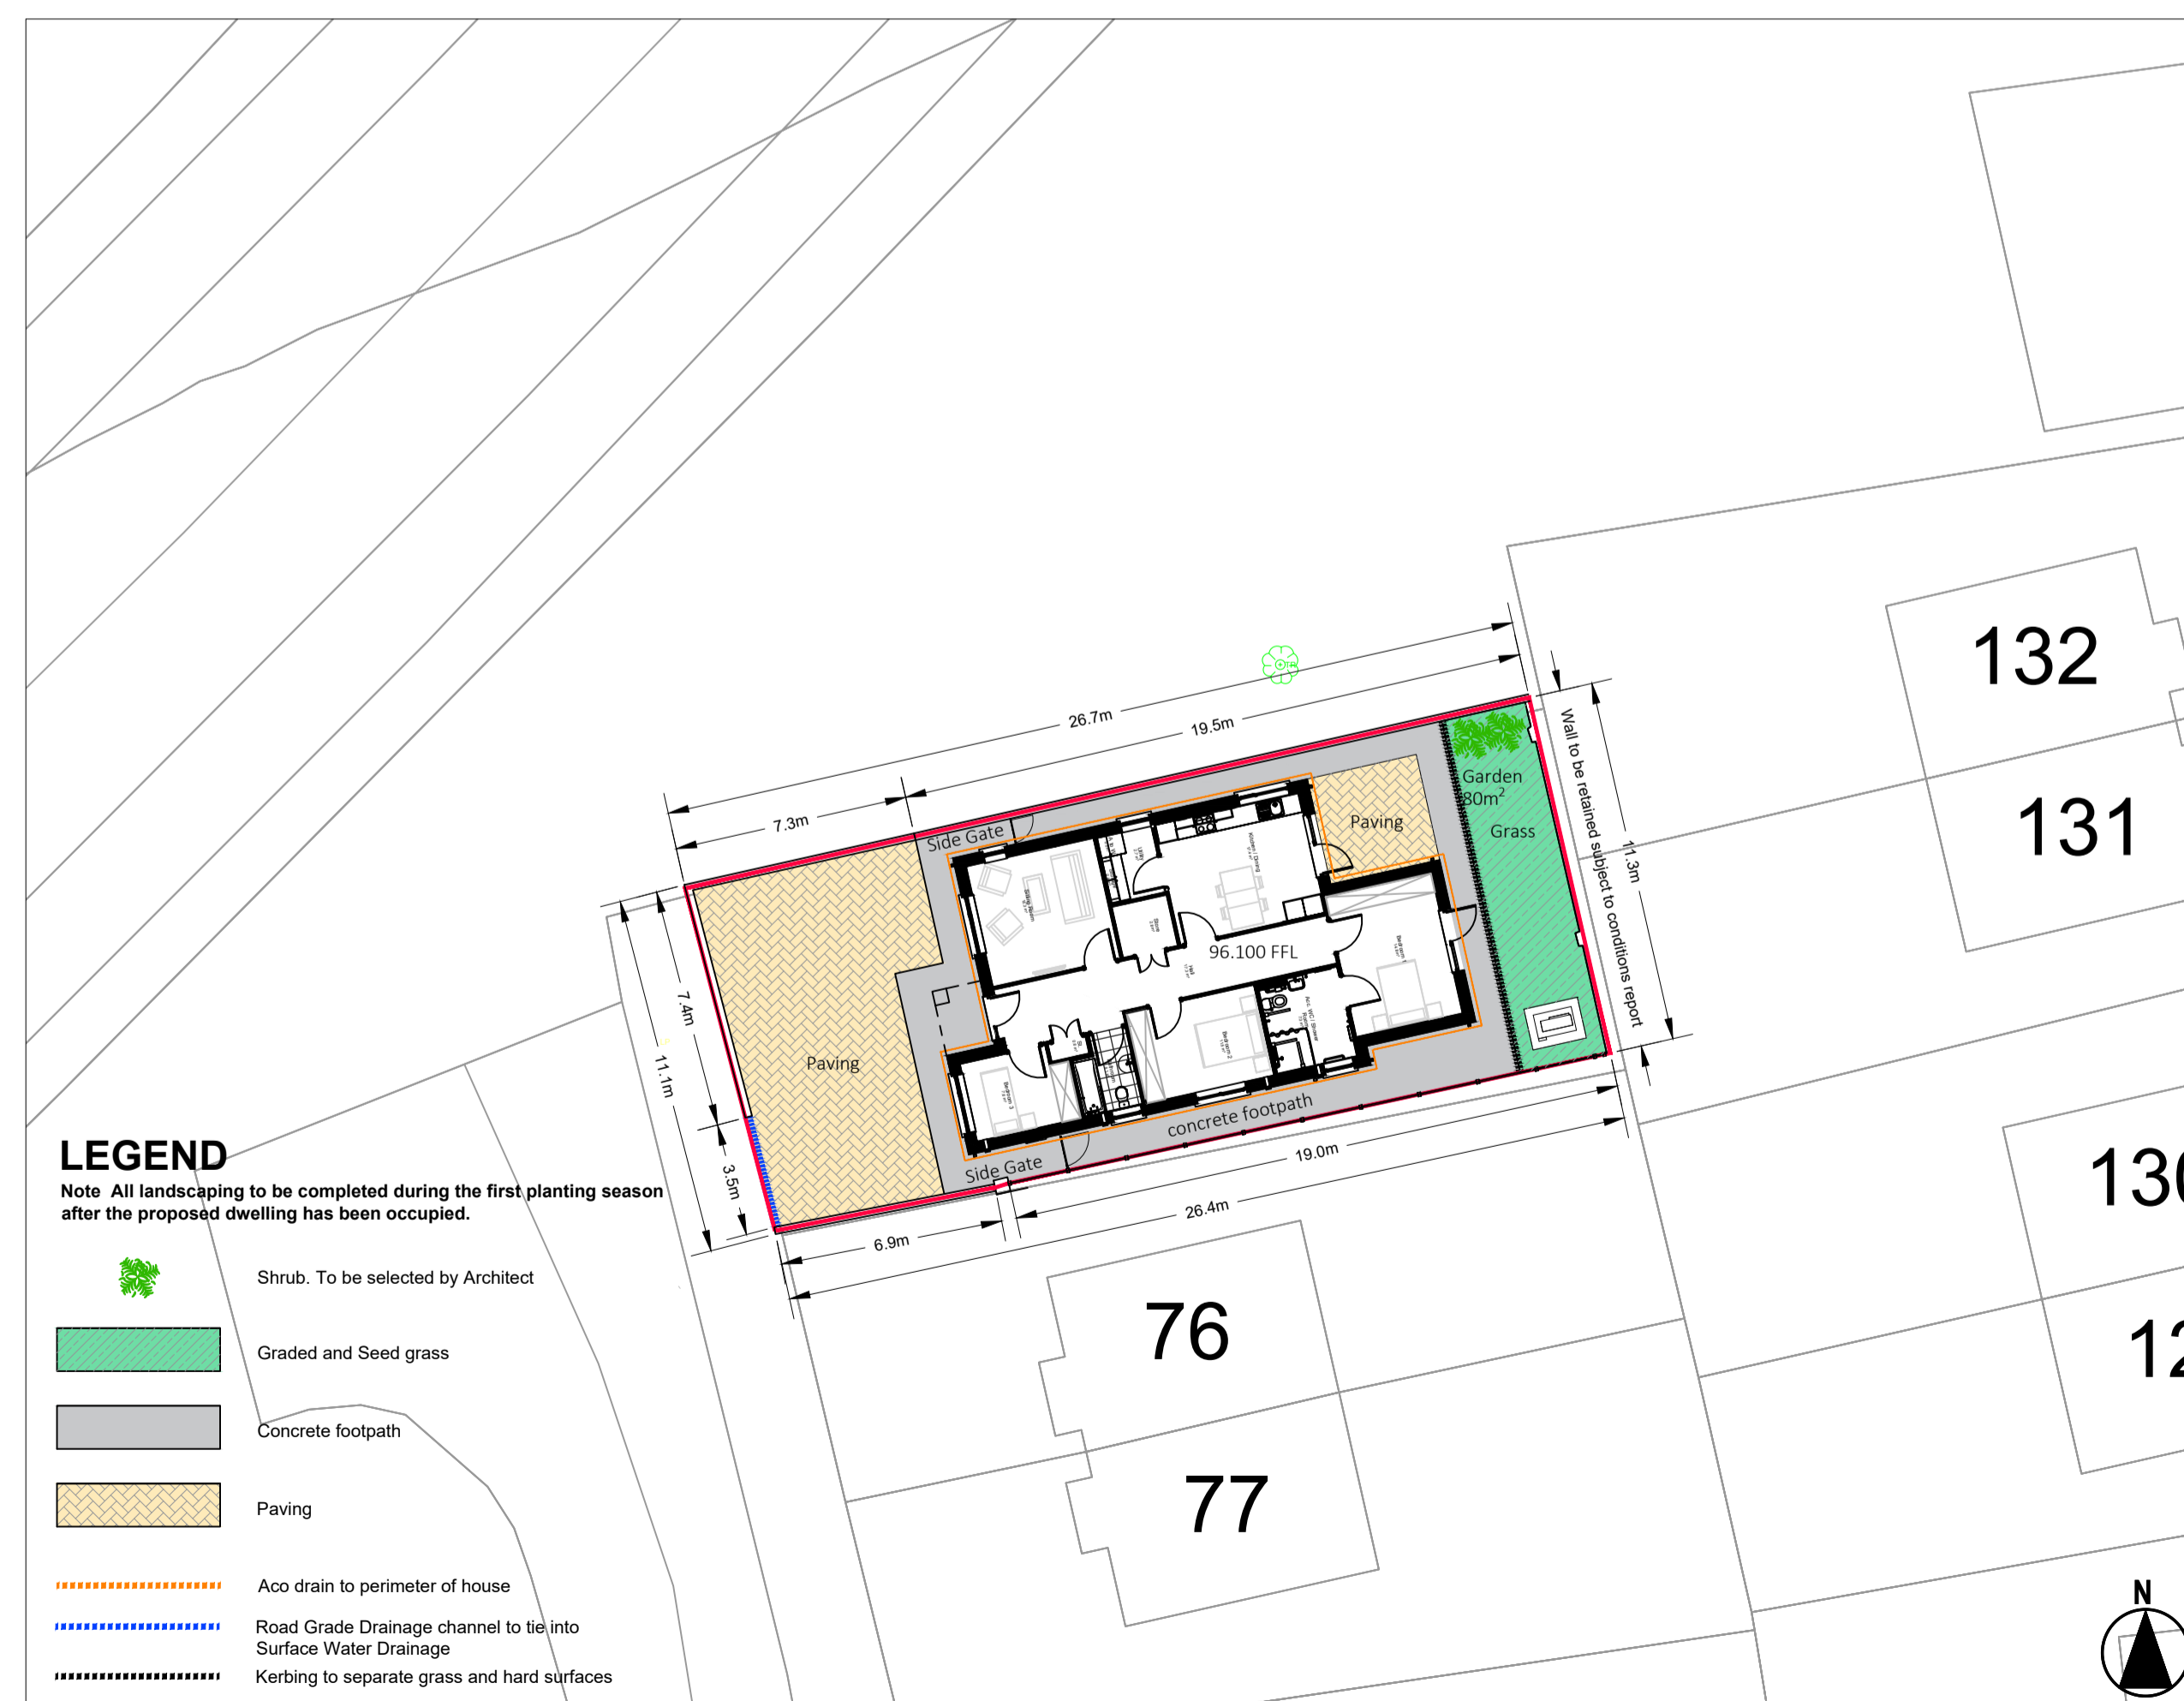

PROPOSED LANDSCAPING LAYOUT

Scale 1:200 @ A1

Legend
Site Extents shown outlined in red

SECTION 179A

Revision Schedule

Rev No.	Rev Description	Rev Date	Issued by	Issued to

Housing for All

A new Housing Plan for Ireland



WESTMEATH COUNTY COUNCIL
Comhairle Chontae na hIarmhí

WESTMEATH HOUSING DESIGN TEAM
CIVIC CENTRE, CHURCH ST, ATHLONE, N37 P275
Phone: 00353 44 42100
Web: www.westmeathcoco.ie

PROJECT:
CONSTRUCTION OF 1 HOUSE AT
75 ABBEYLANDS, MULLINGAR

TITLE:
SITE LOCATION MAP, EXISTING TOPOGRAPHICAL
SITE SURVEY / DEMOLITION SITE PLAN, PROPOSED
SITE LAYOUT, PROPOSED LANDSCAPING LAYOUT

Scale: As Indicated Datum: MALIN Date: 23/11/2023
@ A1

Drawing No: 126_03_001 Stage: PLANNING Revision: -

Surveyed	Drawn	Checked	Approved
CH	AC	FS	-

File Name and Directory:
126_03_0012-179A.dwg
H:\CAPITAL HOUSING DESIGN TEAM\1-Capital Schemes\126-75 Abbeylands\drawings\Section 179A