



1 Ground Floor Level  
1 : 25

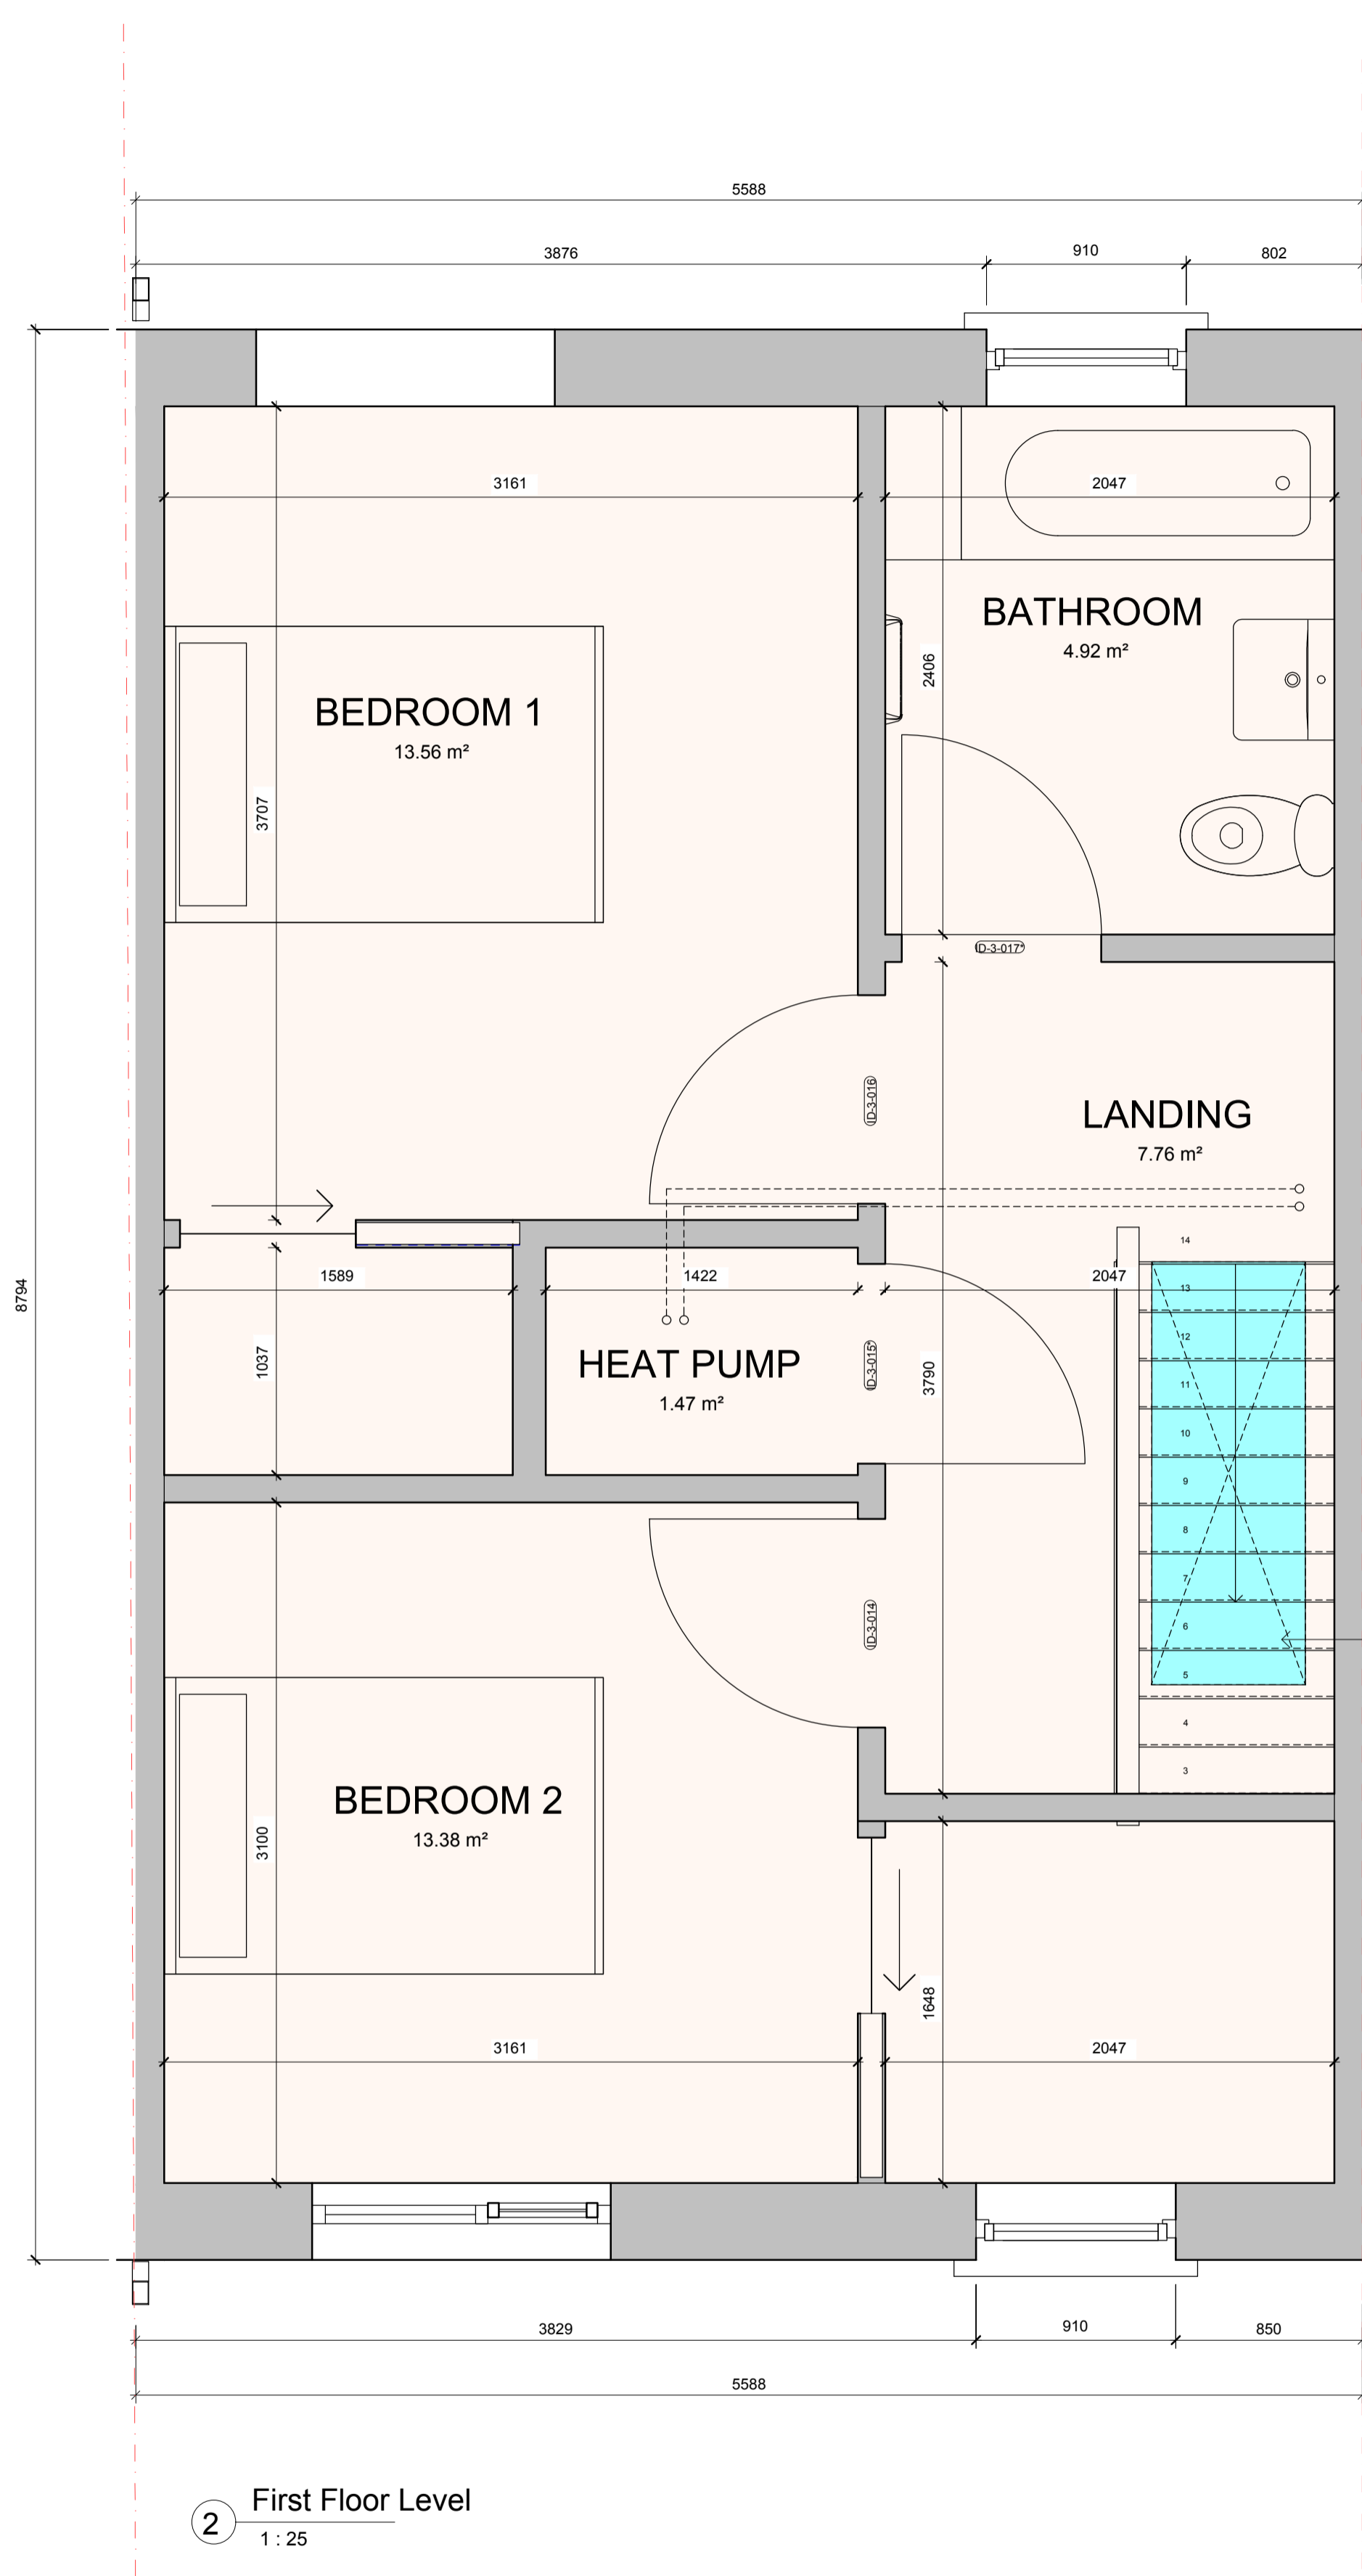


2 First Floor Level  
1 : 25

DWELLING TYPE	GROSS FLOOR AREA	AGGREGATE LIVING AREA	AGGREGATE BEDROOM AREA	STORAGE	NO.
2 BED/2 STOREY	86m <sup>2</sup>	29m <sup>2</sup>	26m <sup>2</sup>	4m <sup>2</sup>	8

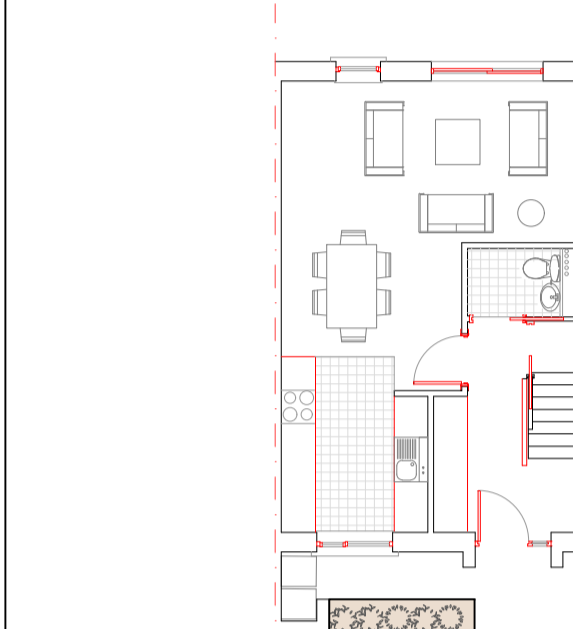

KEY PLAN  
Typical Terrace Unit

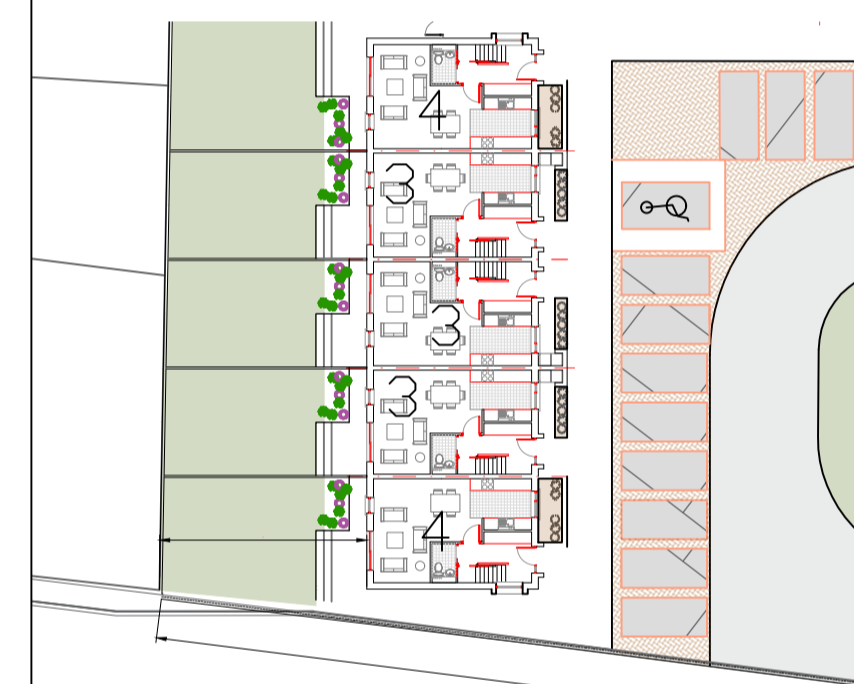

Terrace Arrangement Site

## PART 8

REV.	DESCRIPTION.	DATE.	BY.

**Rebuilding Ireland**  
Action Plan for Housing and Homelessness

FUNDED BY THE IRISH GOVERNMENT UNDER REBUILDING IRELAND, ACTION PLAN FOR HOUSING AND HOMELESSNESS

**WESTMEATH HOUSING DESIGN TEAM**  
WESTMEATH COUNTY COUNCIL,  
CIVIC CENTRE, CHURCH ST.,  
ATHLONE, N37 P2T5  
Phone: 0506442100  
Web: www.westmeathcoco.ie

**PROJECT:**  
GREATLY PARK (ARCADIA 2) ATHLONE  
CONSTRUCTION OF 24 DWELLING UNITS

**TITLE:**  
HOUSE TYPE 3 MID TERRACE UNIT  
GROUND & FIRST FLOOR PLANS

Scale: 1/25 @ A1	Datum: MALIN	Date: 23/07/2020
Drawing No. 116_02_006	Stage Part 8	Revision
Surveyed	Drawn	Checked
KM/TOH	TOH	TOH

FILE NAME AND DIRECTORY:  
116\_02\_006\_House Type 3 - Floor Plans.dwg  
H:\CAPITAL HOUSING DESIGN TEAM\Capital Schemes\116-Arcadia Phase 2\Drawings\PART 8\HOUSES