


East Elevation



West Elevation

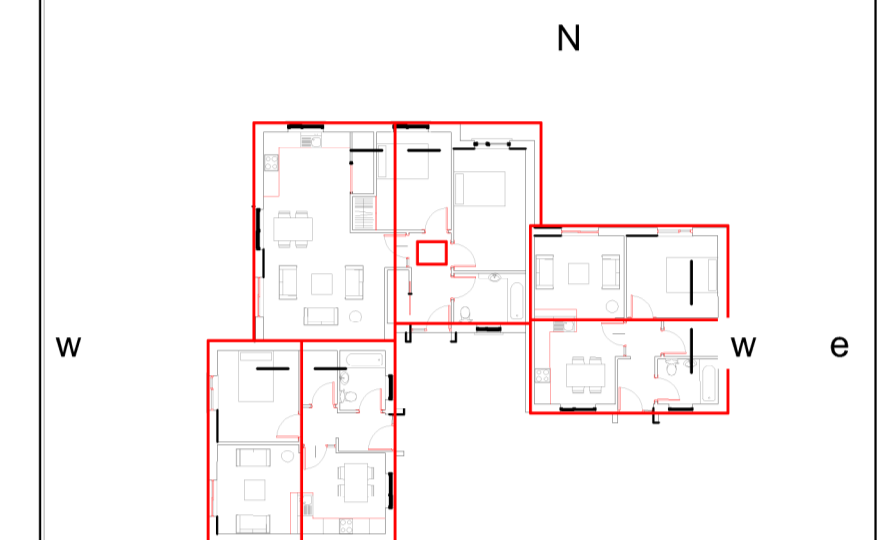

KEY PLAN
GROUPED HOUSE UNITS



SITE LAYOUT

PART 8

REV.	DESCRIPTION.	DATE.	BY.

Rebuilding Ireland
Action Plan for Housing and Homelessness

FUNDED BY THE IRISH GOVERNMENT UNDER REBUILDING IRELAND, ACTION PLAN FOR HOUSING AND HOMELESSNESS

WESTMEATH HOUSING DESIGN TEAM
WESTMEATH COUNTY COUNCIL,
CIVIC CENTRE, CHURCH ST.,
ATHLONE, N37 P2T5
Phone: 0906442100
Web: www.westmeathcoco.ie

PROJECT:
GREATLY PARK (ARCADIA 2) ATHLONE
CONSTRUCTION OF 24 DWELLING UNITS

TITLE:
GROUPED HOUSE TYPES 01 & 02
ELEVATIONS SHEET 02

Scale: 1:50 @ A1	Datum: MALIN	Date: 23/07/2020
Drawing No.	Stage	Revision
116_02_012	Part 8	
Surveyed	Drawn	Checked
KW/ TCH	TCH	TCH

FILE NAME AND DIRECTORY:
116_02_011_012_Grouped_House_Units_Elevations.dwg
H:\CAPITAL HOUSING DESIGN TEAM\1-Capital Scheme\116-Arcadia Phase 2\Drawings\PART 8\HOUSES