







APARTMENT TYPE 08 First Floor Level

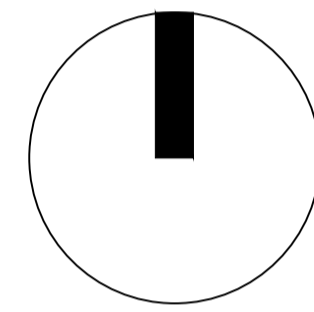

1 FIRST FLOOR PLAN APARTMENT BUILDING
1 : 100

ACCOMMODATION UNITS SITE AREA SCHEDULE						
Unit Type	Number of Bedrooms	Number of People	Number of storeys	Unit Area sq m	Description	Totals
House Types						
1	1	2	1	46 sq m	1 Storey corner unit	2
2	2	4	1	77 sq m	1 Storey corner unit	1
3	2	4	2	86 sq m	2 Storey Terrace	4
4	2	4	2	86 sq m	2 Storey End of Terrace	4
Duplex						
6	2	4	2	81.90 sq m 28.00 sq m	2 storey unit + Access Stair per unit	4
Apartment						
5	2	4	1	78.50 sq m	Ground floor unit	2
7	2	3	1	67.69 sq m	Ground & First Floor	2
8	1	2	1	47.36 sq m	Ground & First Floor	2
9	1	2	1	55.30 sq m	Ground & First & Second Floor	3
Total Units						24

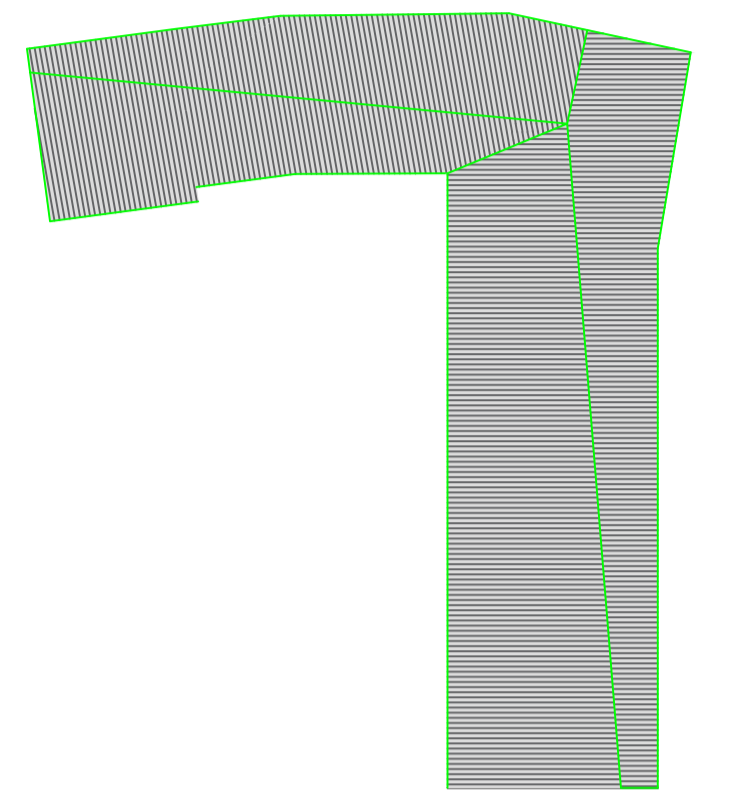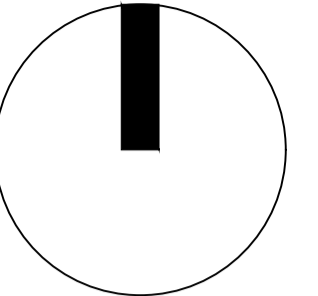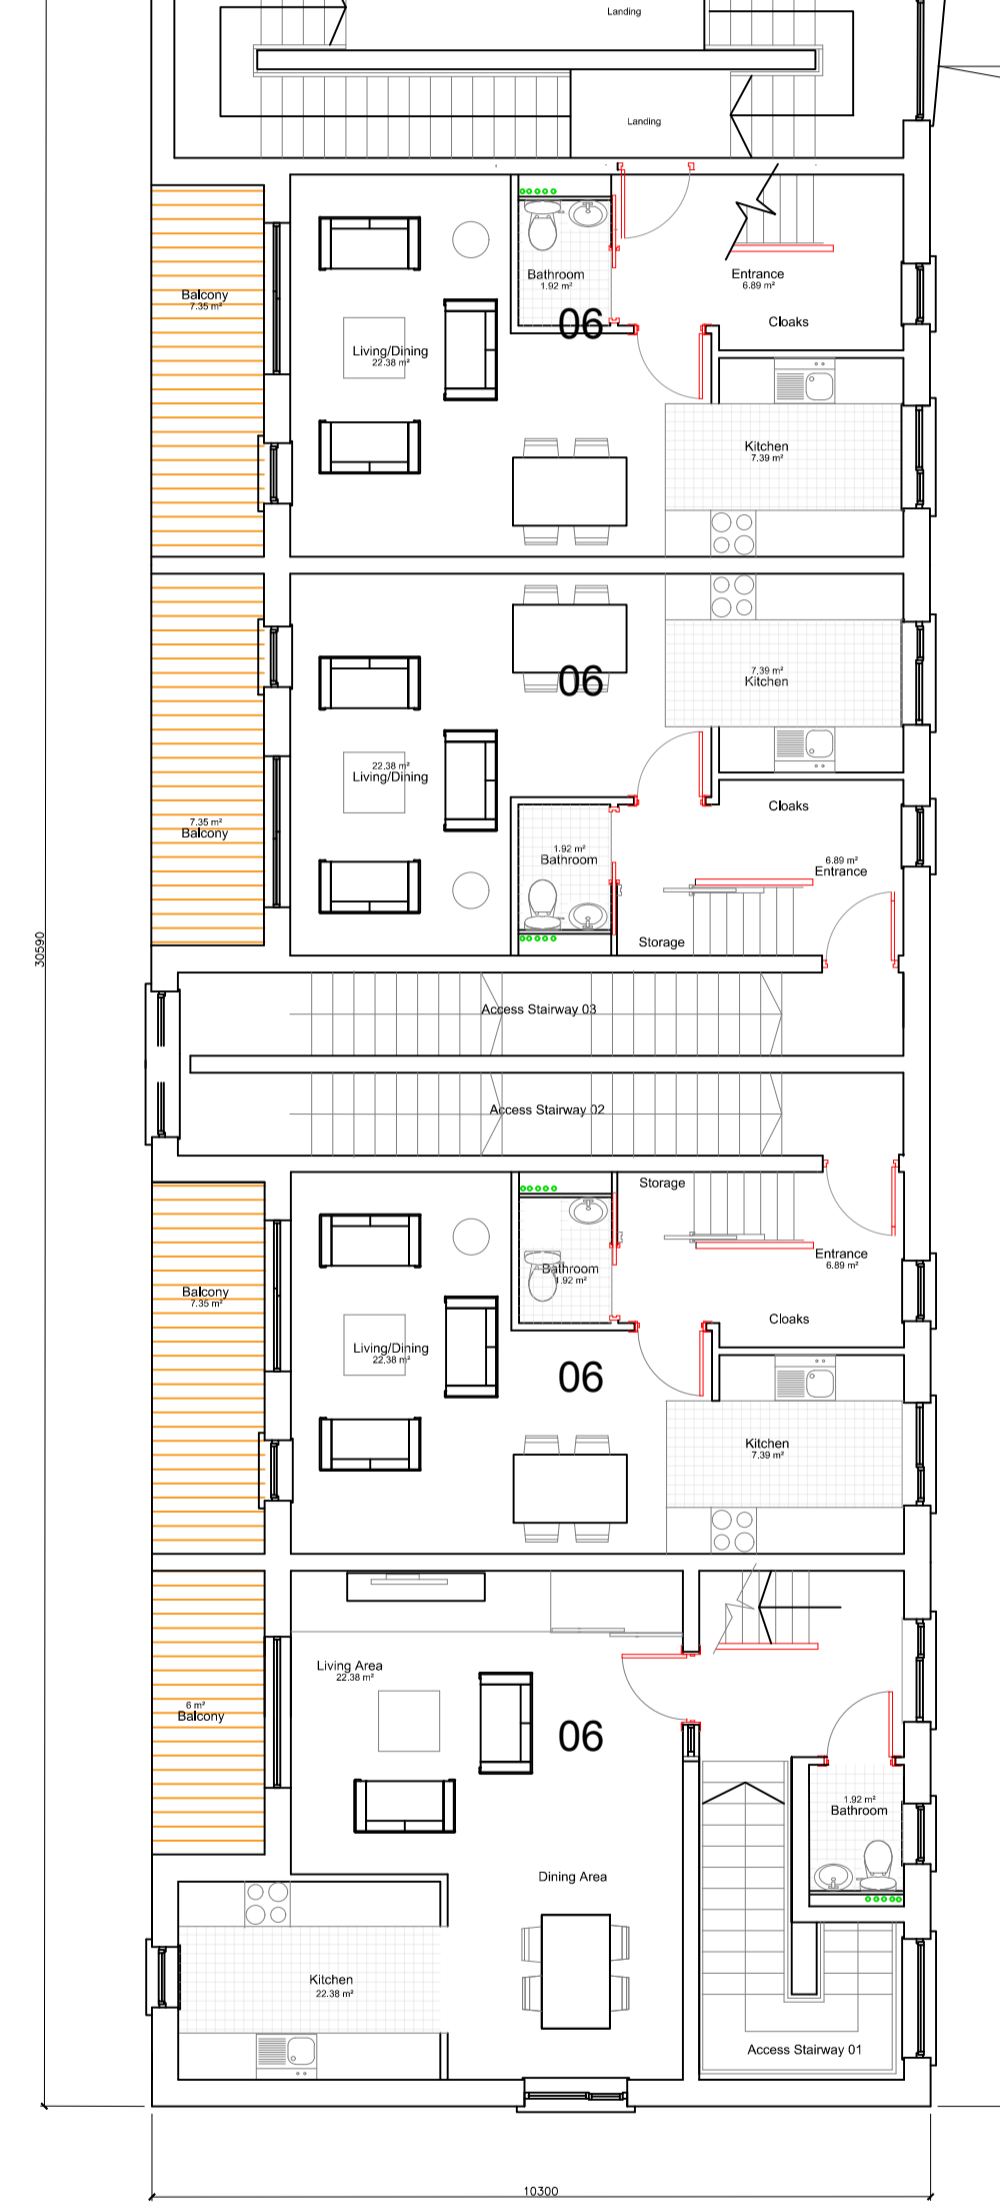

APARTMENT Roof Key Plan
not to scale

REV.	DESCRIPTION.	DATE.	BY.

Rebuilding Ireland
Action Plan for Housing and Homelessness

FUNDED BY THE IRISH GOVERNMENT UNDER REBUILDING IRELAND, ACTION PLAN FOR HOUSING AND HOMELESSNESS

WESTMEATH HOUSING DESIGN TEAM
WESTMEATH COUNTY COUNCIL,
CIVIC CENTRE, CHURCH ST,
ATHLONE, N37 PZ15
Phone: 0906442100
Web: www.westmeathcoco.ie

PROJECT:
GREATLY PARK (ARCADIA 2) ATHLONE
CONSTRUCTION OF 24 DWELLING UNITS

TITLE:
APARTMENT UNIT TYPE 08
FIRST FLOOR PLAN LAYOUT

Scale: 1/100 @ A1	Datum: MALIN	Date: 28/07/2020
Drawing No. 116_02_021	Stage PART 8	Revision
Surveyed	Drawn	Checked
	KW/TOH	TOH
		TOH

FILE NAME AND DIRECTORY:
116_02_020_021_022_Apartment_Plans_Part_8.dwg
H:\CAPITAL HOUSING DESIGN TEAM\1-Capital Schemes\116-Arcadia Phase 2\Drawings\PART 8\APARTMENT