




NORTH ELEVATION (ROAD SIDE) - APARTMENT BUILDING



SOUTH ELEVATION (INTERNAL COURTYARD) - APARTMENT UNITS TYPES 7-9



EAST ELEVATION (ROAD SIDE) - APARTMENT BUILDING

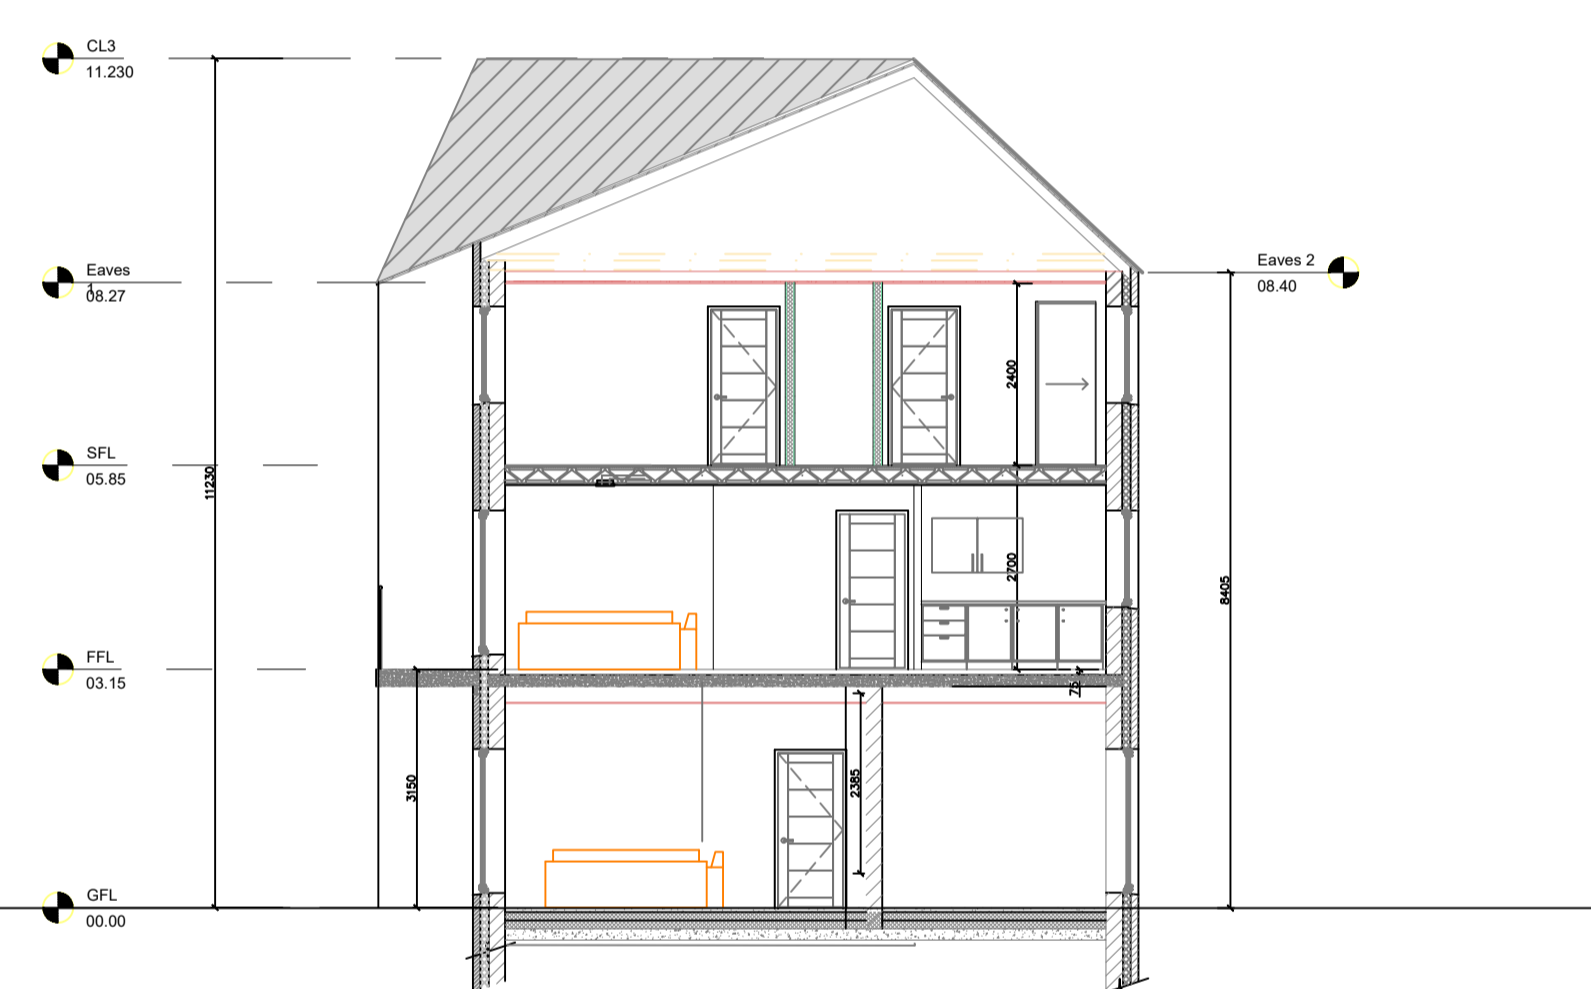

TYPICAL SECTION 3 STOREY FABRIC/DUPLEX UNITS

Part 8



WEST ELEVATION (INTERNAL COURTYARD) - DUPLEX OVER APARTMENT UNITS TYPE 5 & 6

Rev	
 <p>Funded by the Irish Government under Rebuilding Ireland, Action Plan for Housing and Homelessness.</p>	
 <p>WESTMEATH HOUSING DESIGN TEAM WESTMEATH COUNTY COUNCIL, CIVIC CENTRE, CHURCH ST, ATHLONE, N37 P215 Phone: 08664 42100 Web: www.westmeathcoco.ie</p>	
<p>PROJECT: GREATLY PARK (ARCADIA 2) CONSTRUCTION OF 24 DWELLING UNITS ATHLONE</p>	
<p>APARTMENT BUILDING ELEVATIONS AND SECTION</p>	
Scale: 1:100 @ A1	Datum: MALIN Date: 29.07.20
Drawing No: 116_02_023	Stage: Planning Revision
Surveyed	Drawn
Checked	Approved
TOH	TOH
File Name and Directory:	