



THE REFURBISHMENT AND REDEVELOPMENT OF THE MARKET HOUSE AND ASSOCIATED PUBLIC REALM ENHANCEMENT


Survey

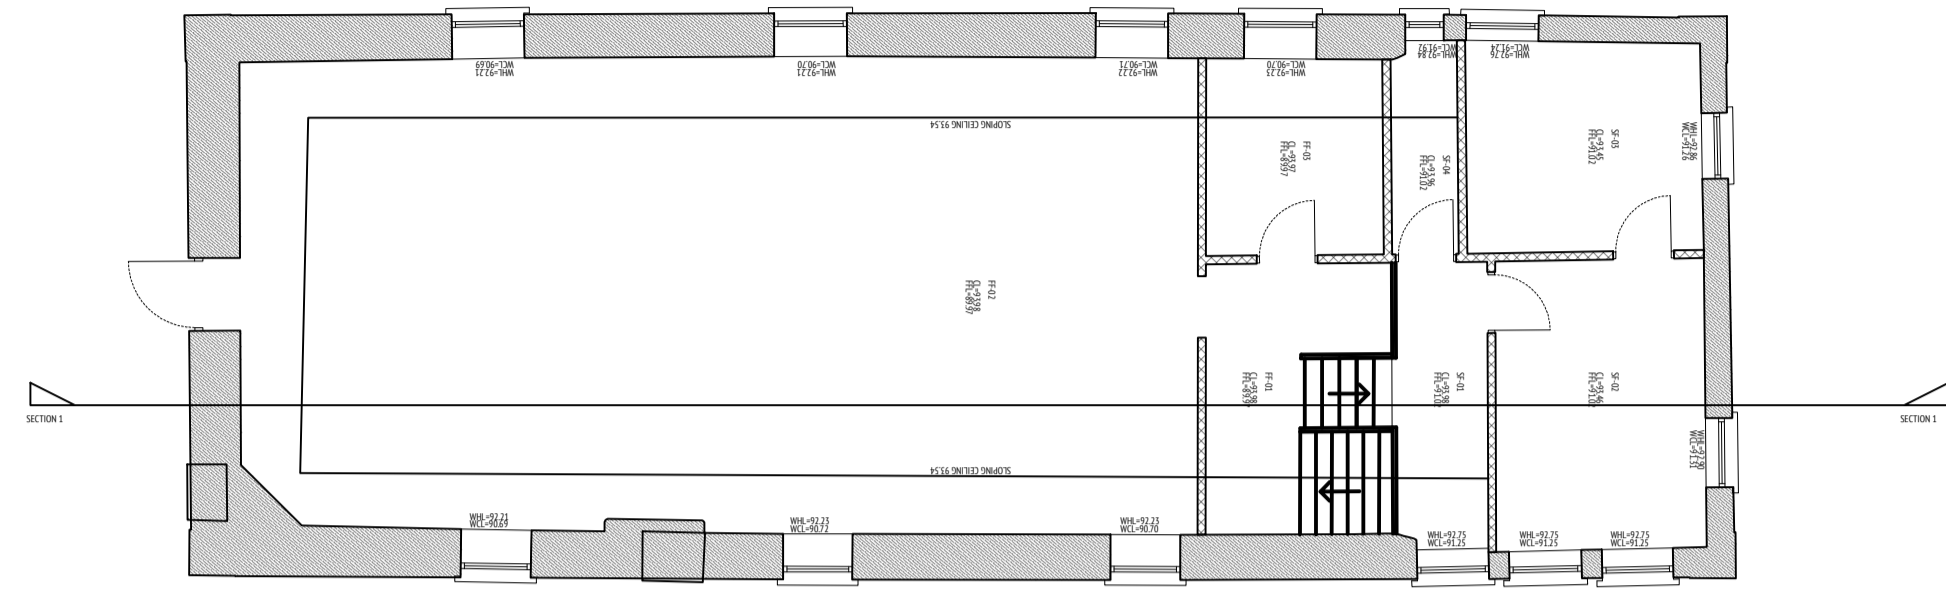


EXISTING FIRST FLOOR PLAN

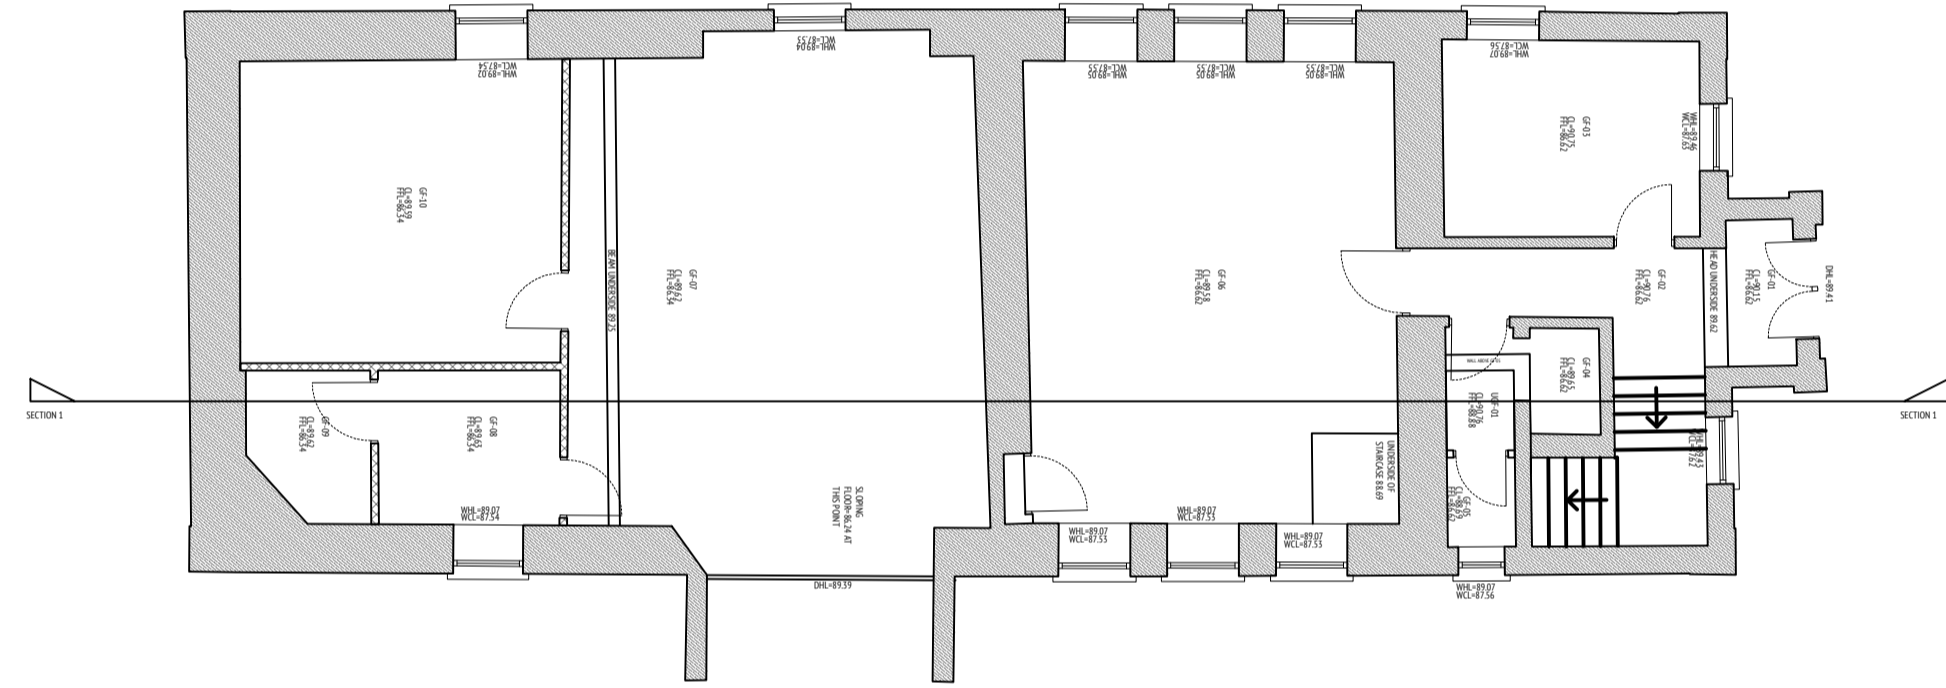

EXISTING GROUND FLOOR PLAN

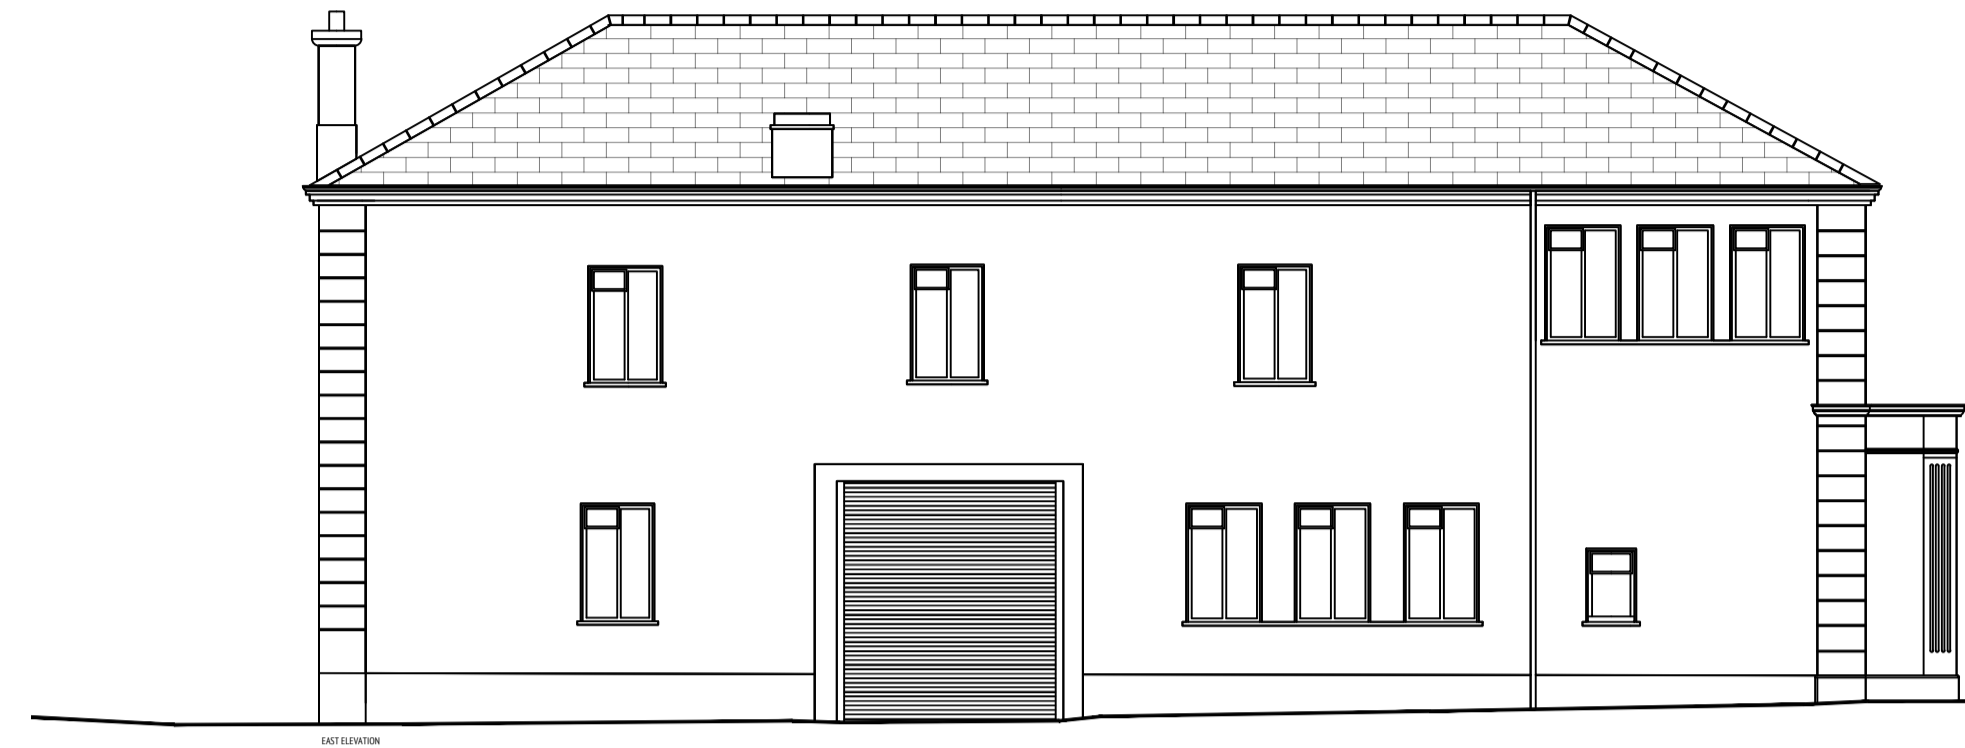


EAST ELEVATION

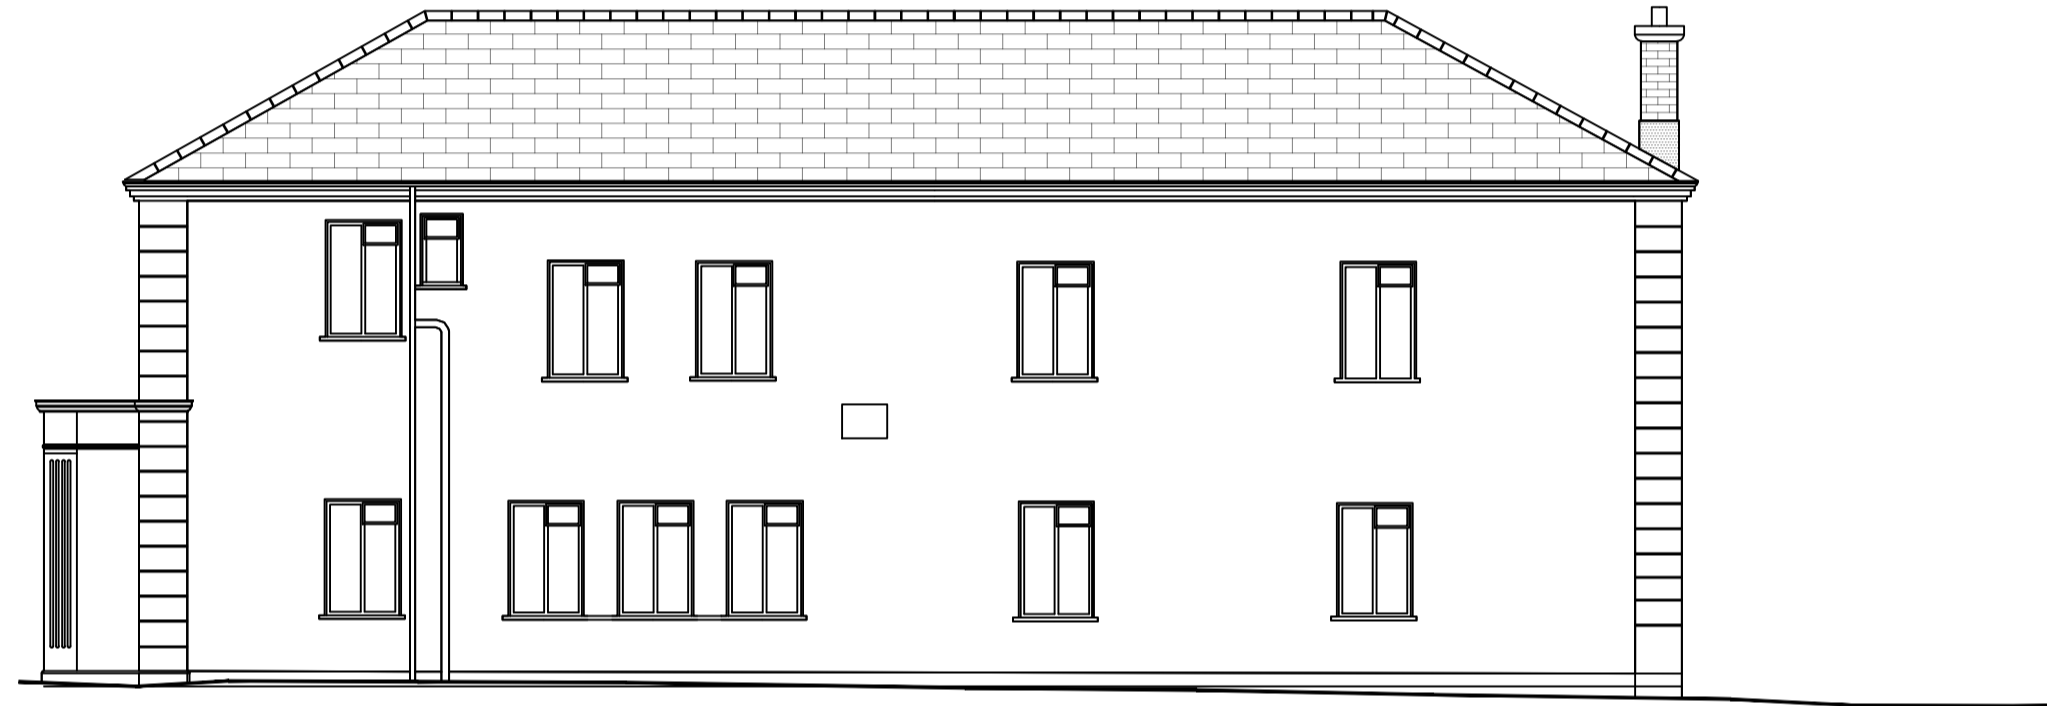


WEST ELEVATION



NORTH ELEVATION

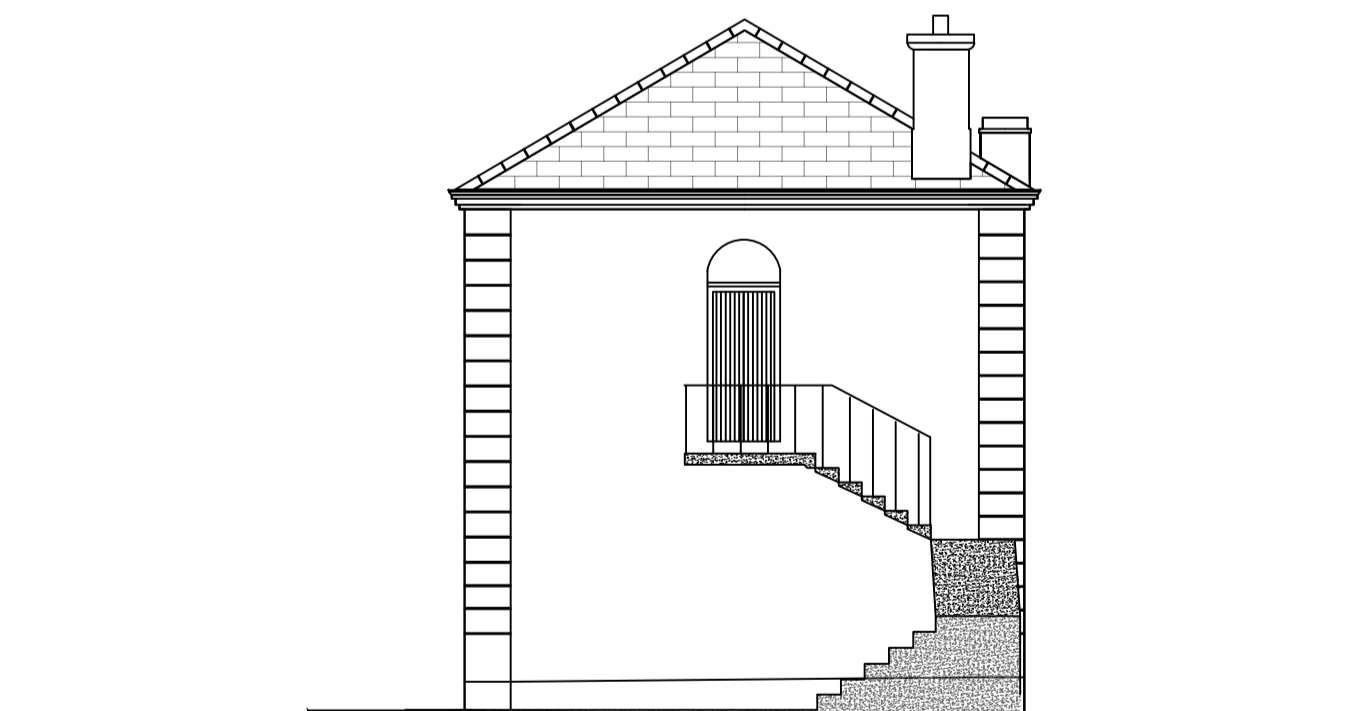

SOUTH ELEVATION

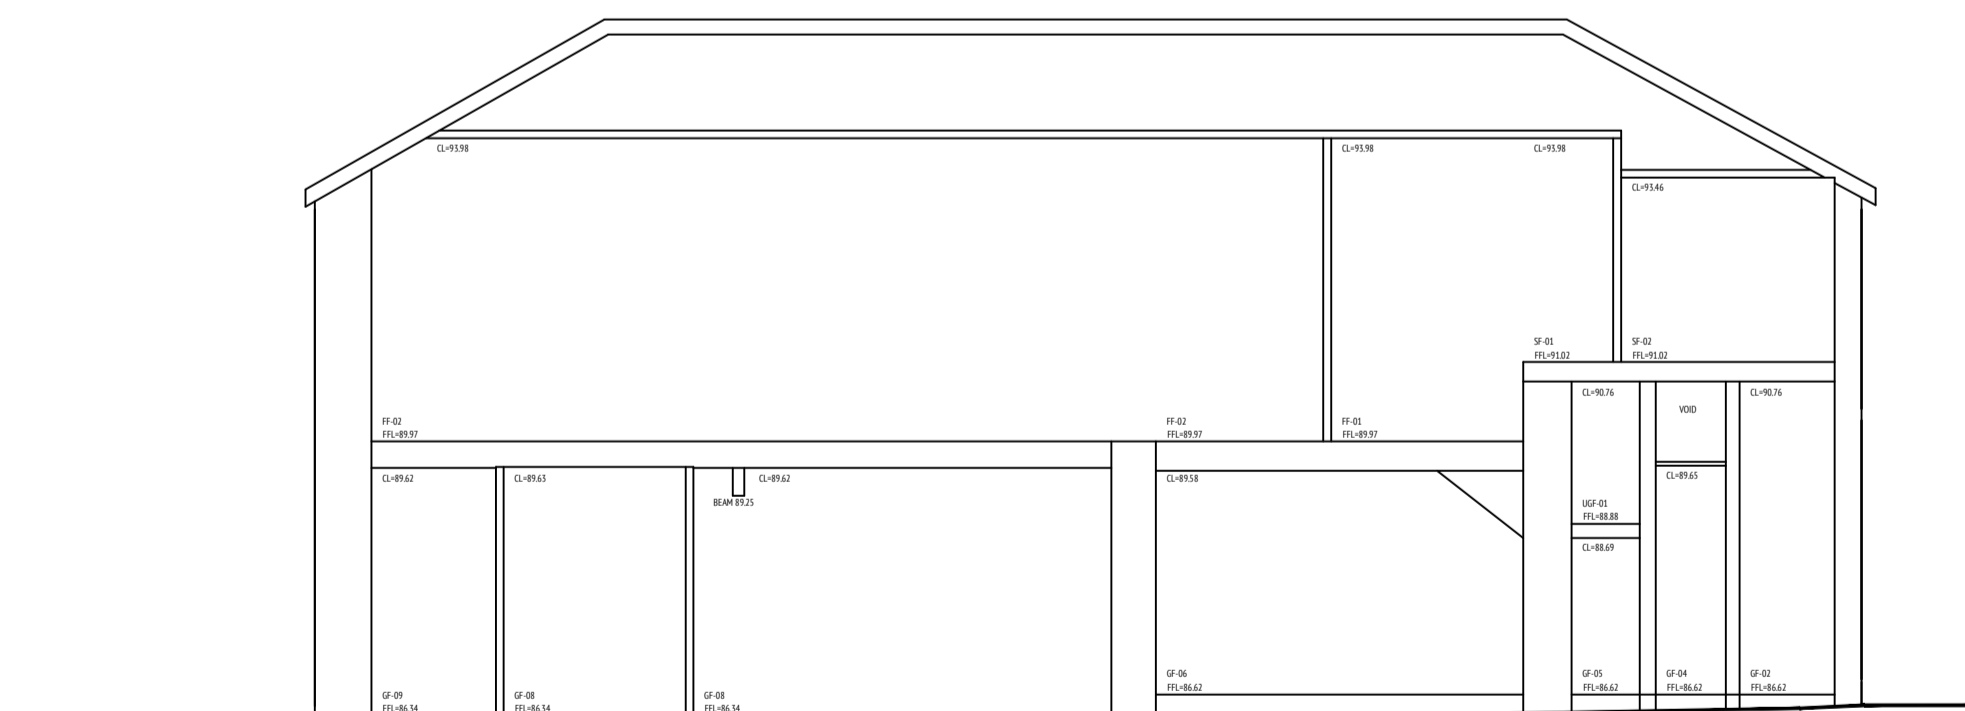

SECTION 1

REVISION

Original
revision a
revision b
revision c
revision d
revision e

NOTES

levels This drawing is to be read in conjunction with all other relevant Engineering and Architectural drawings and specifications.
copyright This drawing and design is copyright, and may not be reproduced without CAKM Architects permission.

PLANNING DRAWING

CAKM Architects

project title The refurbishment and redevelopment of the Market House and associated Public Realm Enhancement
client Westmeath County Council
drawn by EMNT

drawing no. 21019.PP.201
drawing title Existing Survey Drawings
scale 1:100@A1
date February 2022

The Old Brewers Club
32 The Coonies, Dublin 8
Tel: 01 453 444
&
13 Main Street, Athlone, Co. Wick
Tel: 044 886 38 888
Email: admin@beyondmarghan.com

