



EXISTING WALL ELEVATION

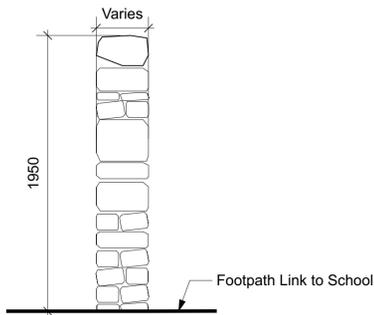


INDICATIVE WALL SECTION

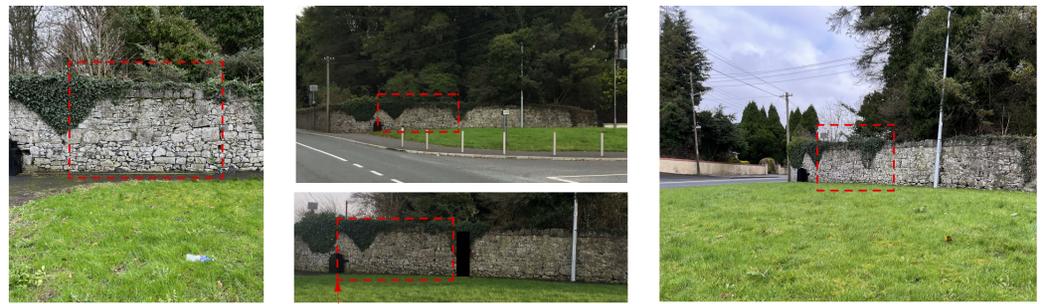

New Opening Location


EXISTING LOCATION PHOTOGRAPHS

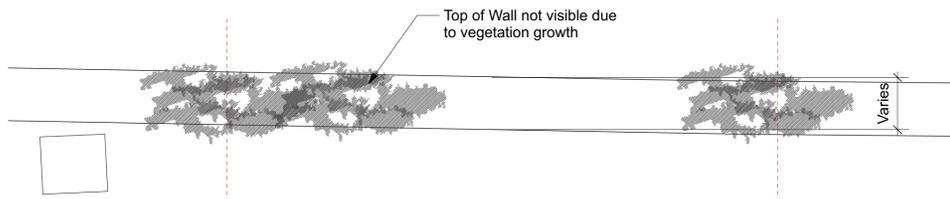

EXISTING WALL SURVEY PLAN




SURVEY PHOTOGRAPHS - TOP OF WALL

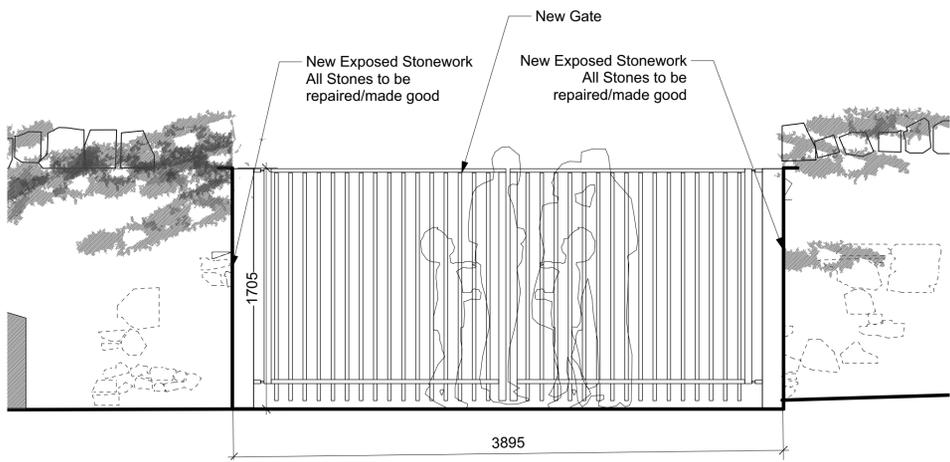


PROPOSED WALL ELEVATION




SURVEY PHOTOGRAPHS - WALL STONES

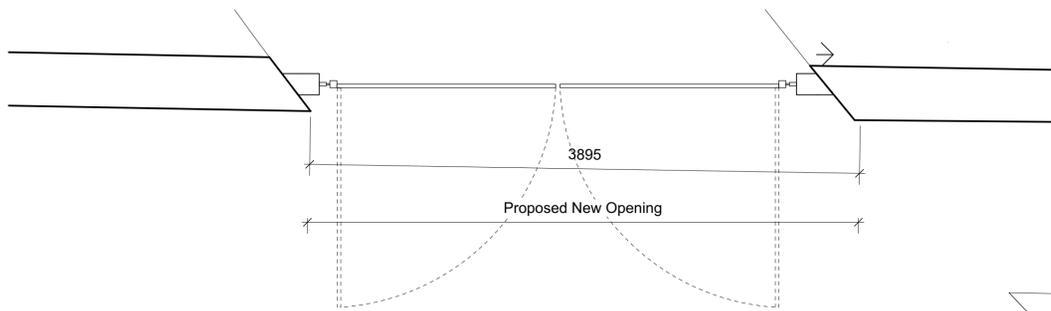

PROPOSED WALL PLAN

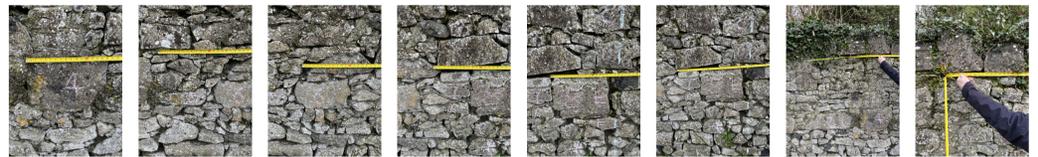

SURVEY PHOTOGRAPHS - WALL STONES

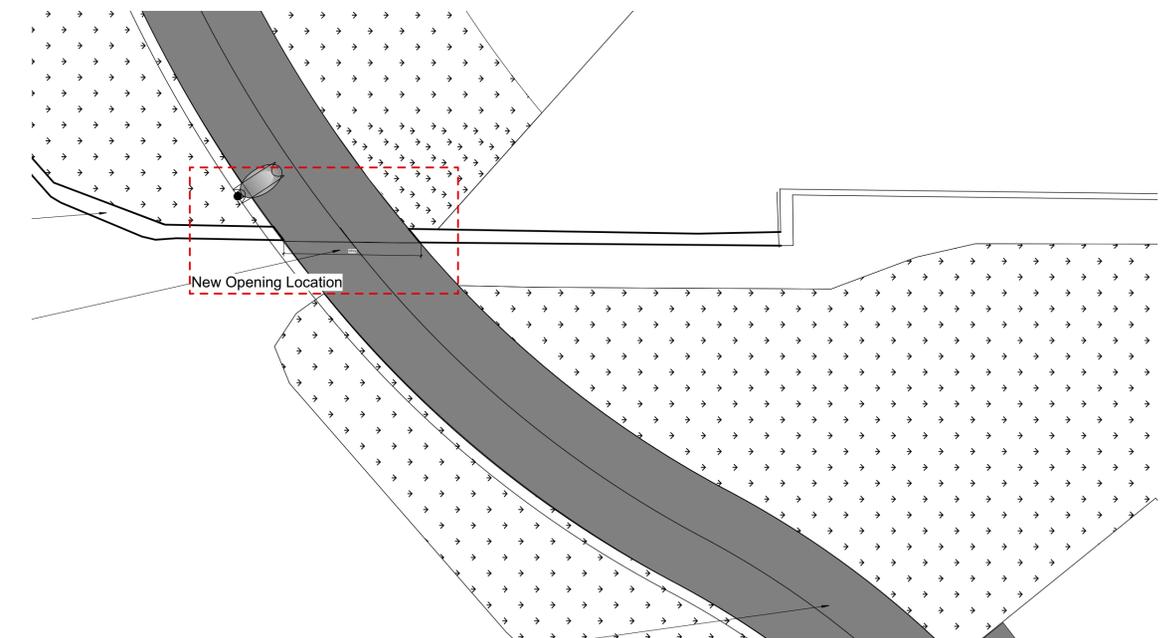

PROPOSED SITE PLAN Scale 1:100

REVISION

revision  
revision  
revision  
revision

NOTES

levels All levels and dimensions to be checked onsite. Any discrepancies to be reported to CAKM Architects. Do not scale off this drawing. Use figured dimensions only.  
This drawing is to be read in conjunction with all other relevant Engineering and Architectural drawings and specifications. General structure only. To be cross referenced with all associated Engineers drawings.  
copyright This drawing and design is copyright, and may not be reproduced without CAKM Architects permission.

DESIGN TEAM

PLANNING APPLICATION

CAKM Architects

project title Castlepollard Town Park  
client Westmeath County Council  
drawn by AOT  
checked by FC

drawing no. 20021 -PP-1050  
drawing title [Proposed Wall Opening]  
scale 1:25 @ISO A1 1:50 @ISO A3  
date February 2022

