


DO NOT SCALE FROM THIS DRAWING. USE FIGURED DIMENSIONS IN ALL CASES.
 VERIFY DIMENSIONS ON SITE AND REPORT ANY DISCREPANCIES TO THE ARCHITECTS IMMEDIATELY.
 THIS DRAWING IS TO BE READ IN CONJUNCTION WITH THE ARCHITECTS SPECIFICATION.
 THIS DRAWING IS COPYRIGHT AND MAY ONLY BE REPRODUCED WITH THE ARCHITECTS PERMISSION.

NOTES

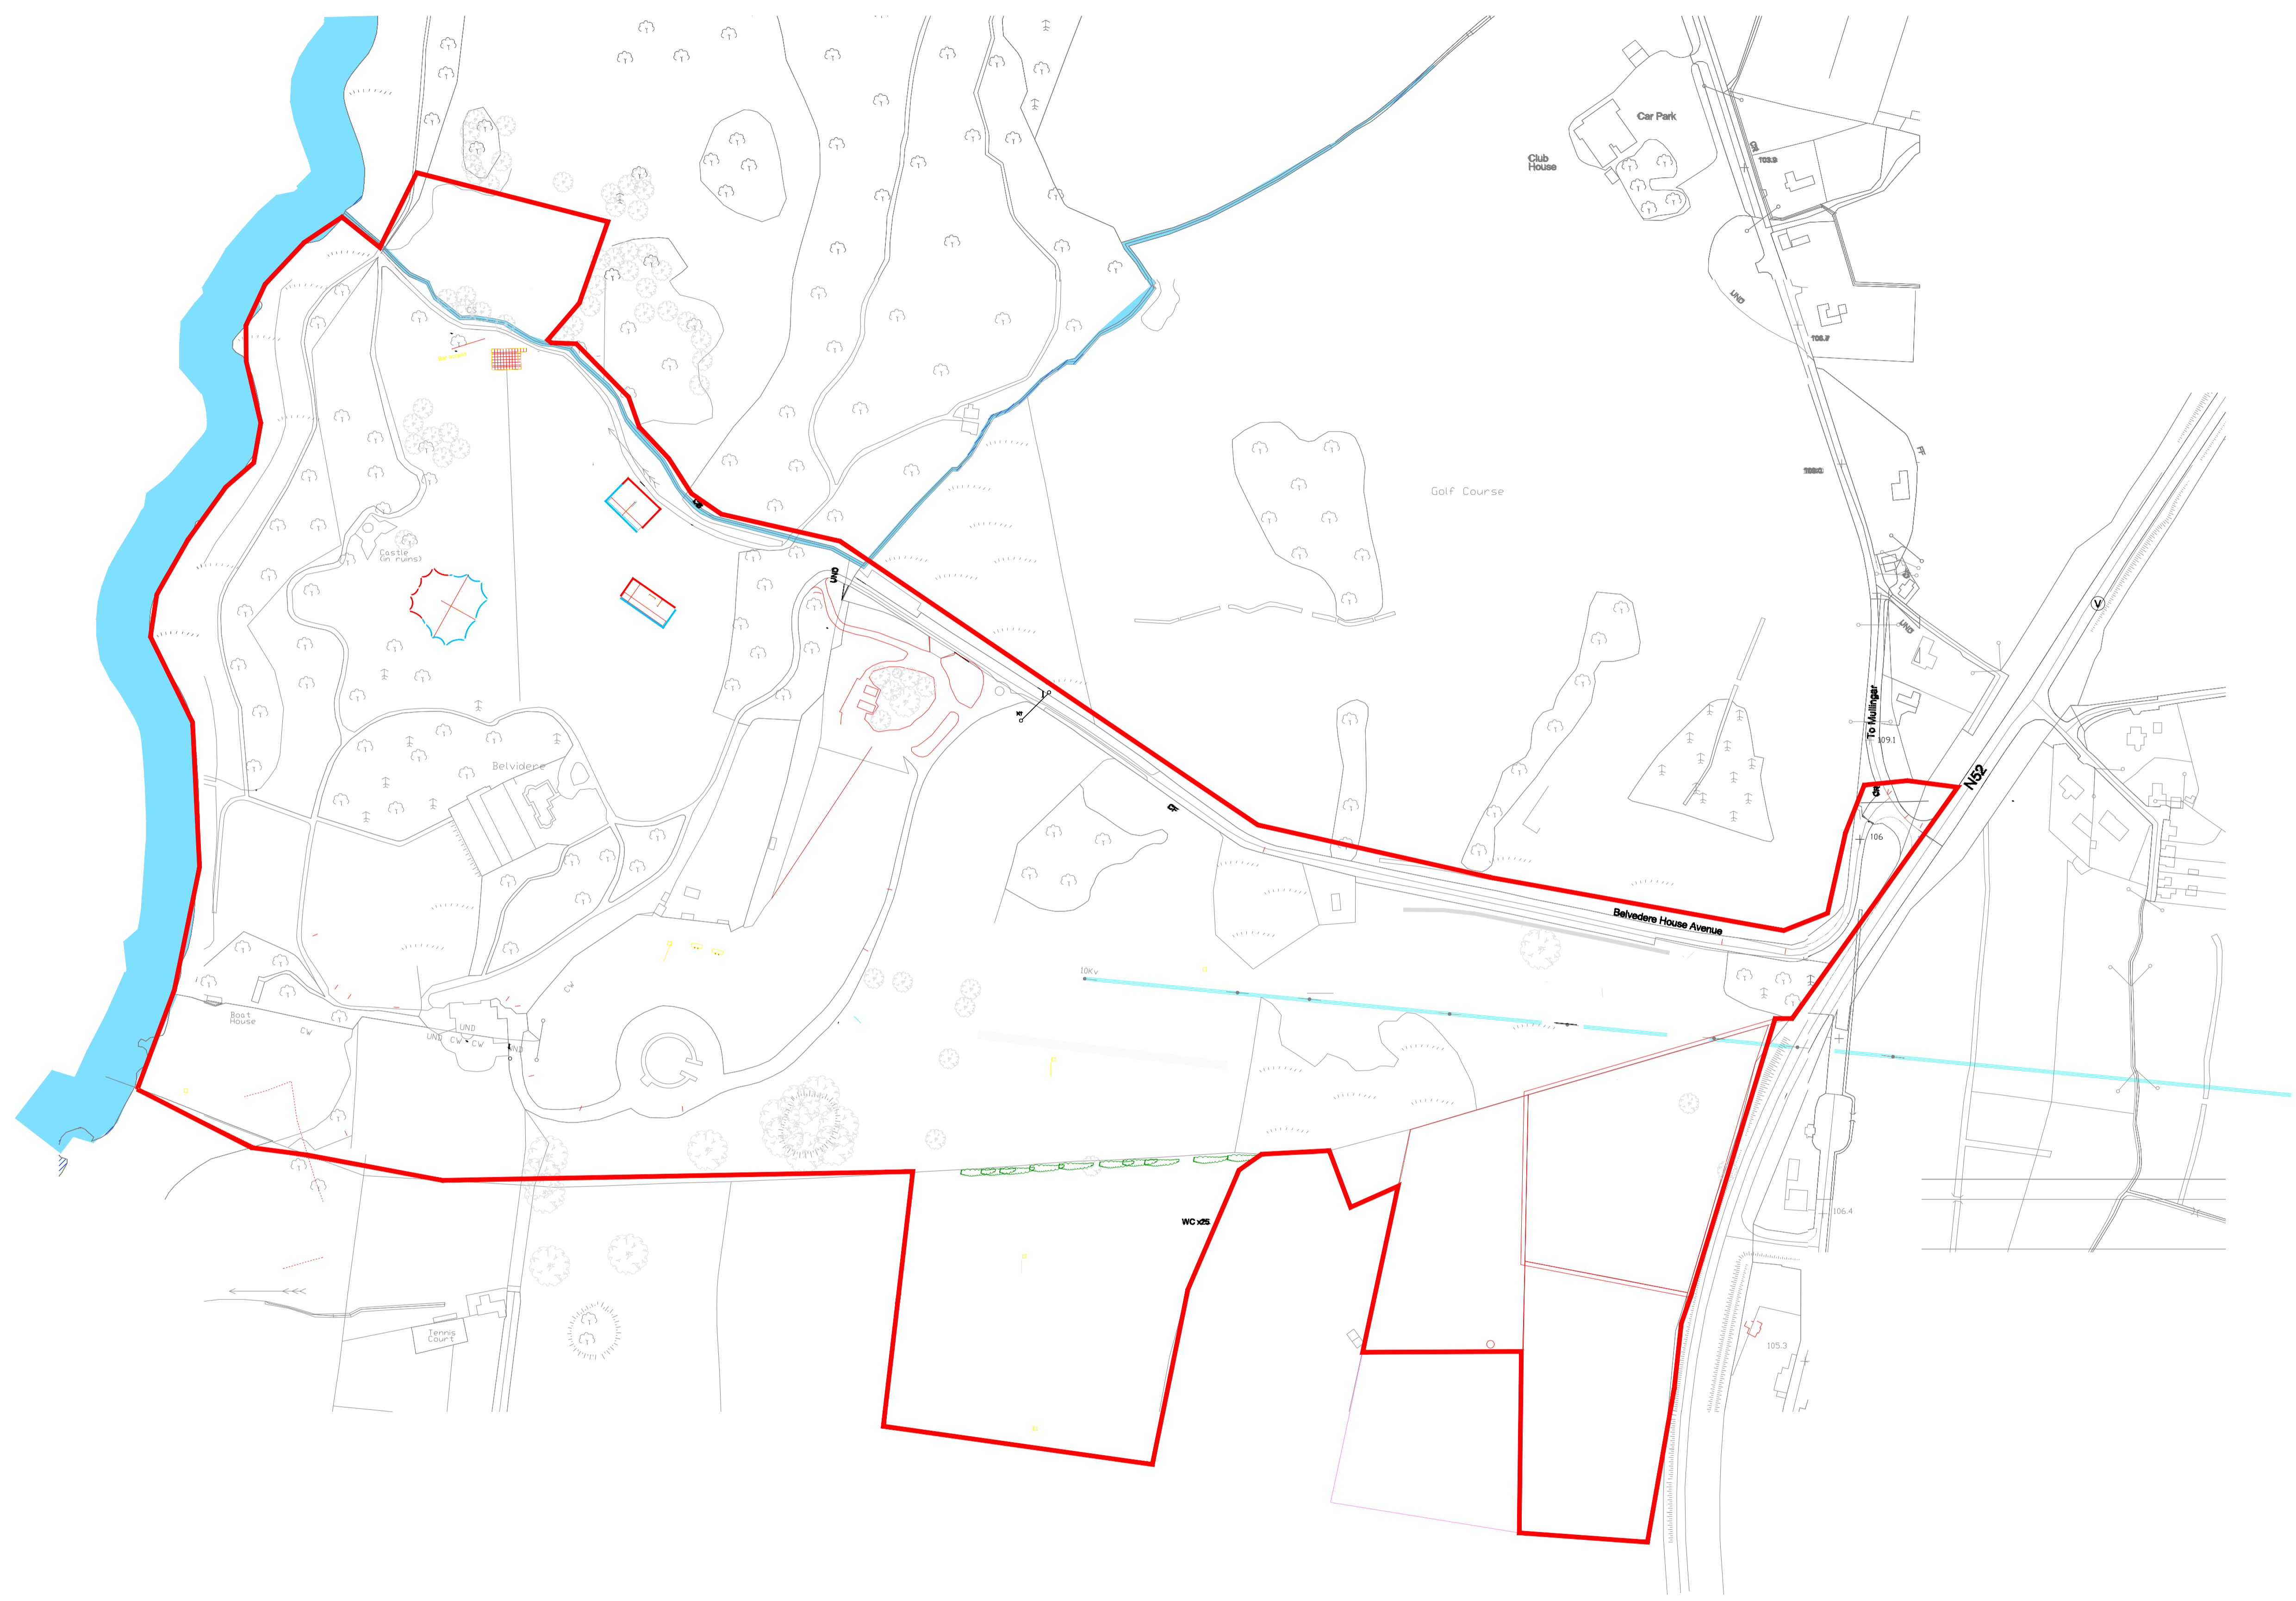

Proposed event site plan outlined in red thus



REV	DATE	DRN	NOTES
A	FEB 2023		INITIAL DRAFT REVIEW

JOB
 LIFE FESTIVAL
 BELVEDERE HOUSE
 MULLINGAR

CLIENT
 LIFE FESTIVAL
 7 PEMBROKE PLACE
 DUBLIN 2

TITLE LIFE FESTIVAL
 2023 SITE LOCATION
 MAP

DATE FEB 23 SCALE 1:2500
 DRN M YOUNG (CHECKED)
 DRG. SERIES

LICENSE
 JOB NUMBER REVISION DRWG NUMBER
 22-170-02 A 22-170-02



SITE LOCATION MAP
 1:2500

