






1 TERRACE & GROUPED HOUSE UNIT ELEVATION
1:100

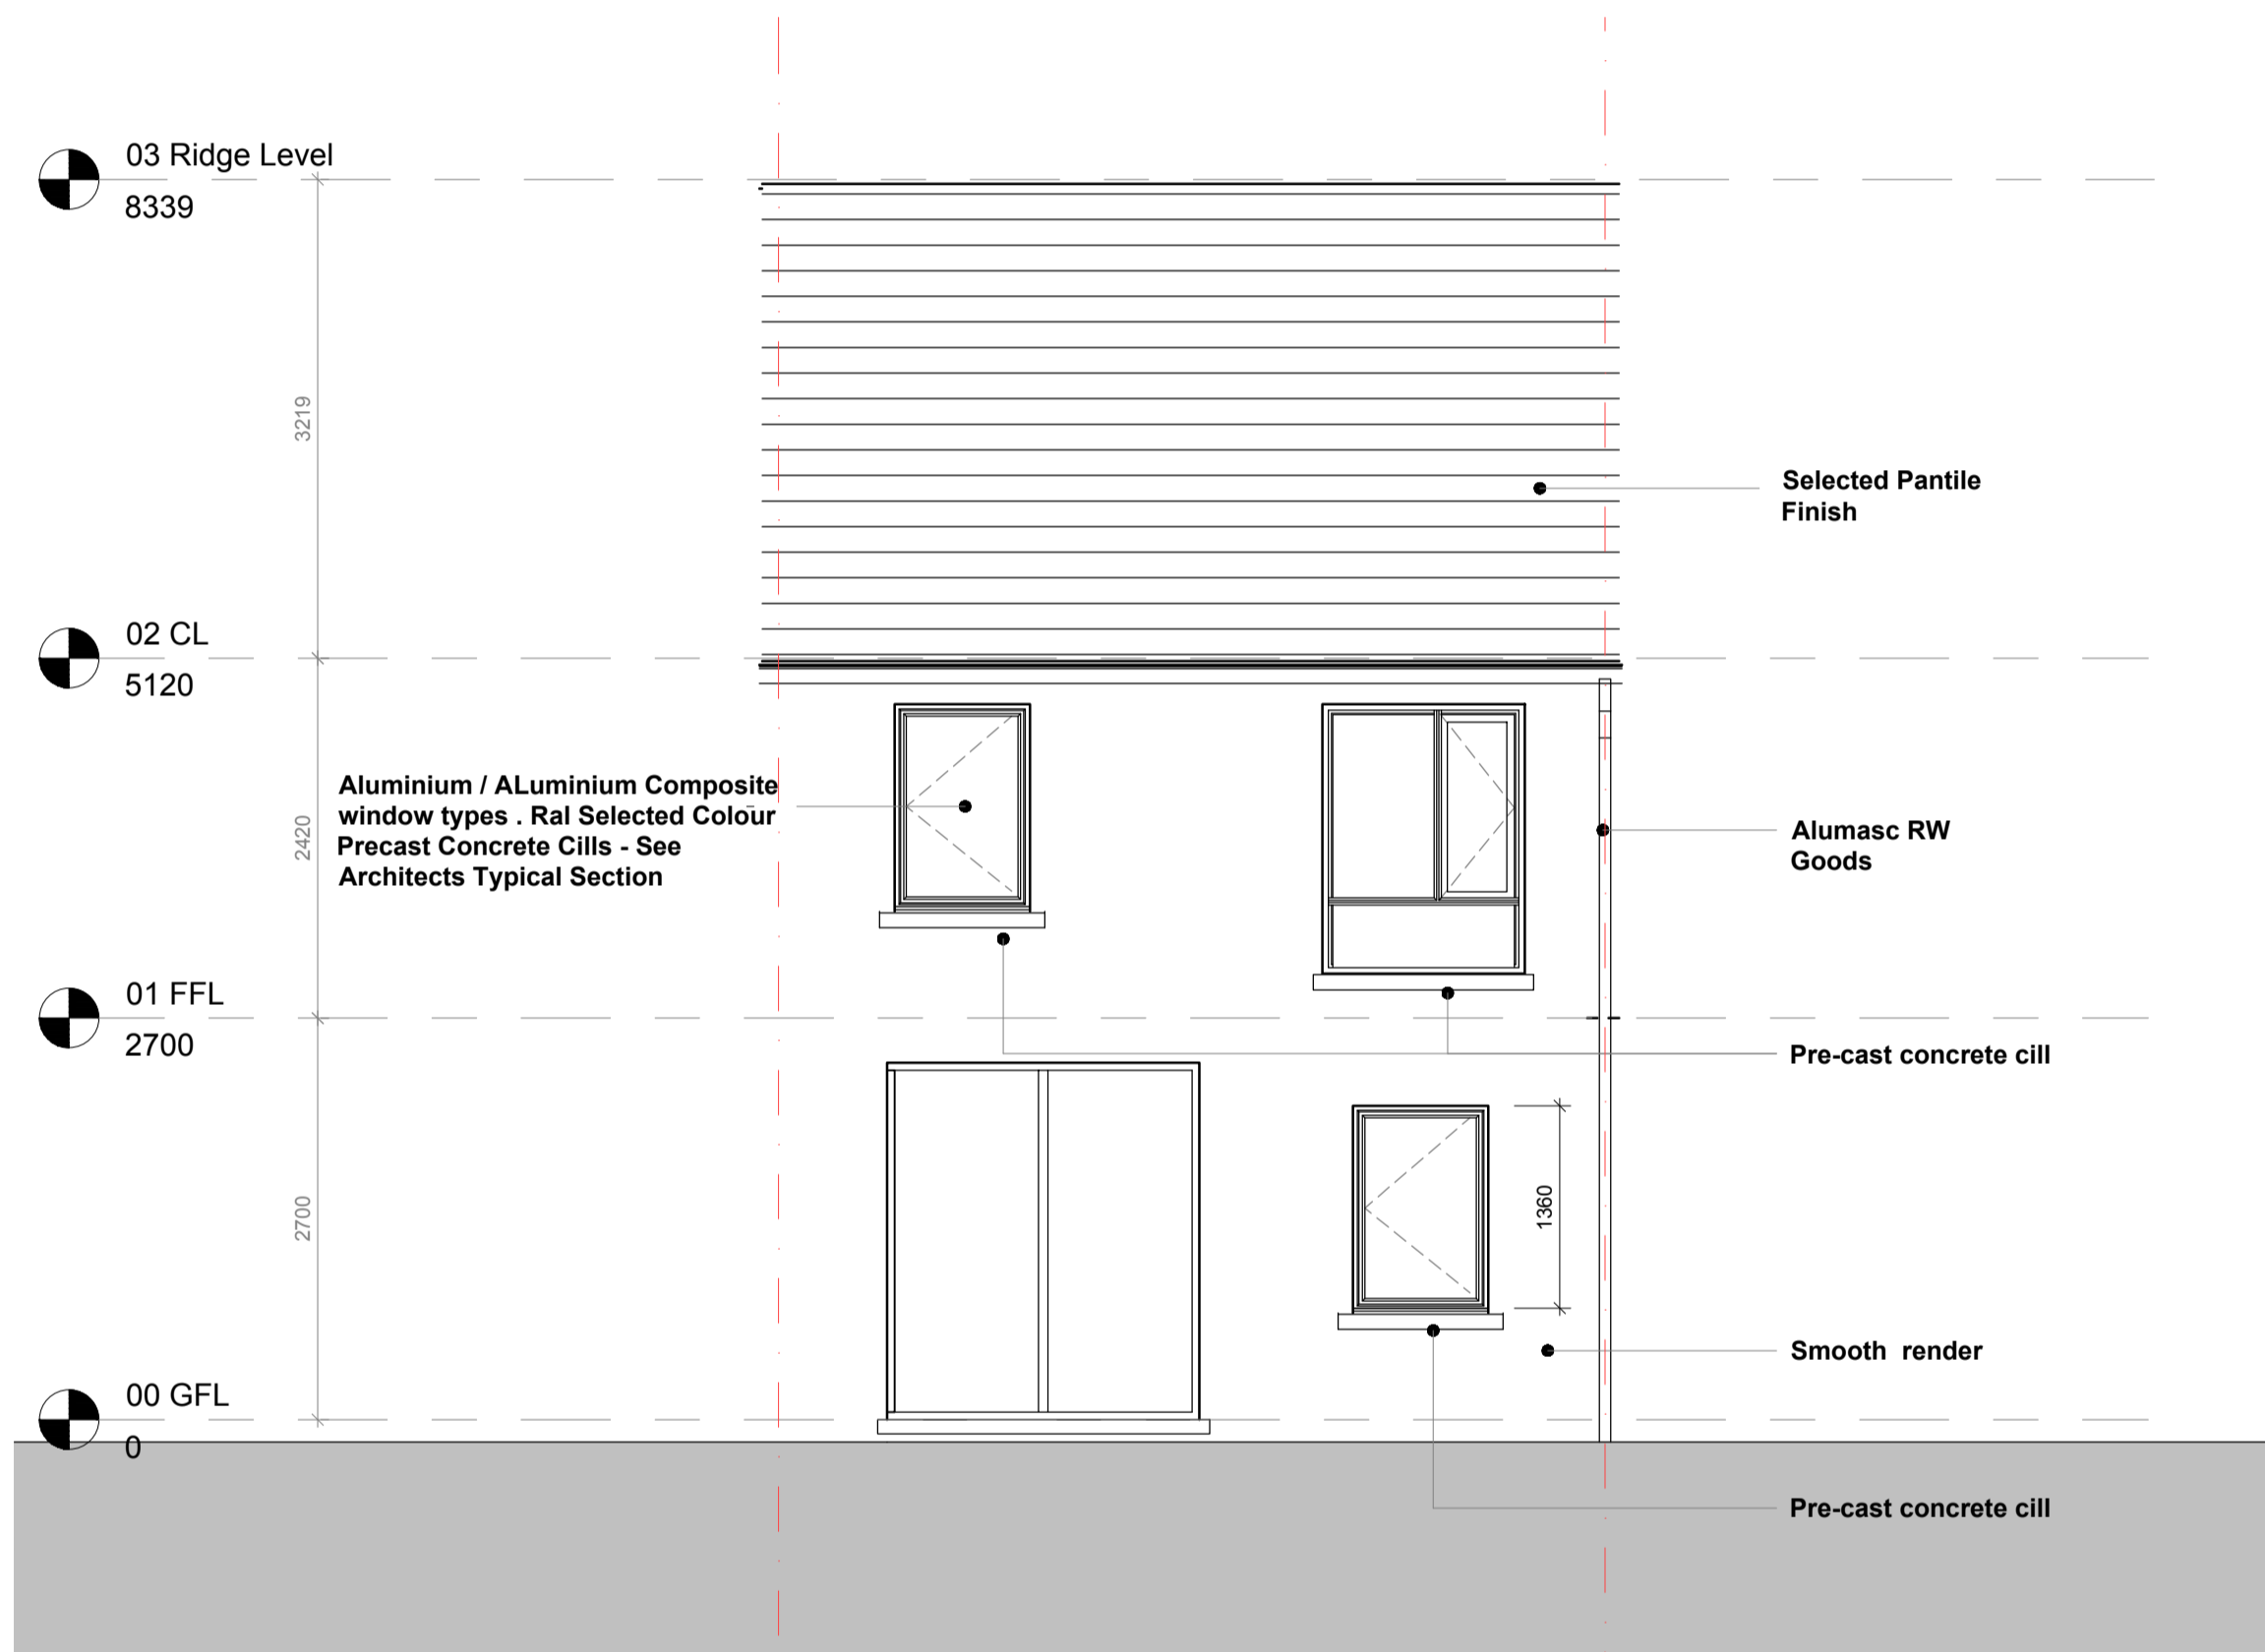

2 REAR AND FRONT ELEVATION TYPICAL TERRACE UNIT
1:50

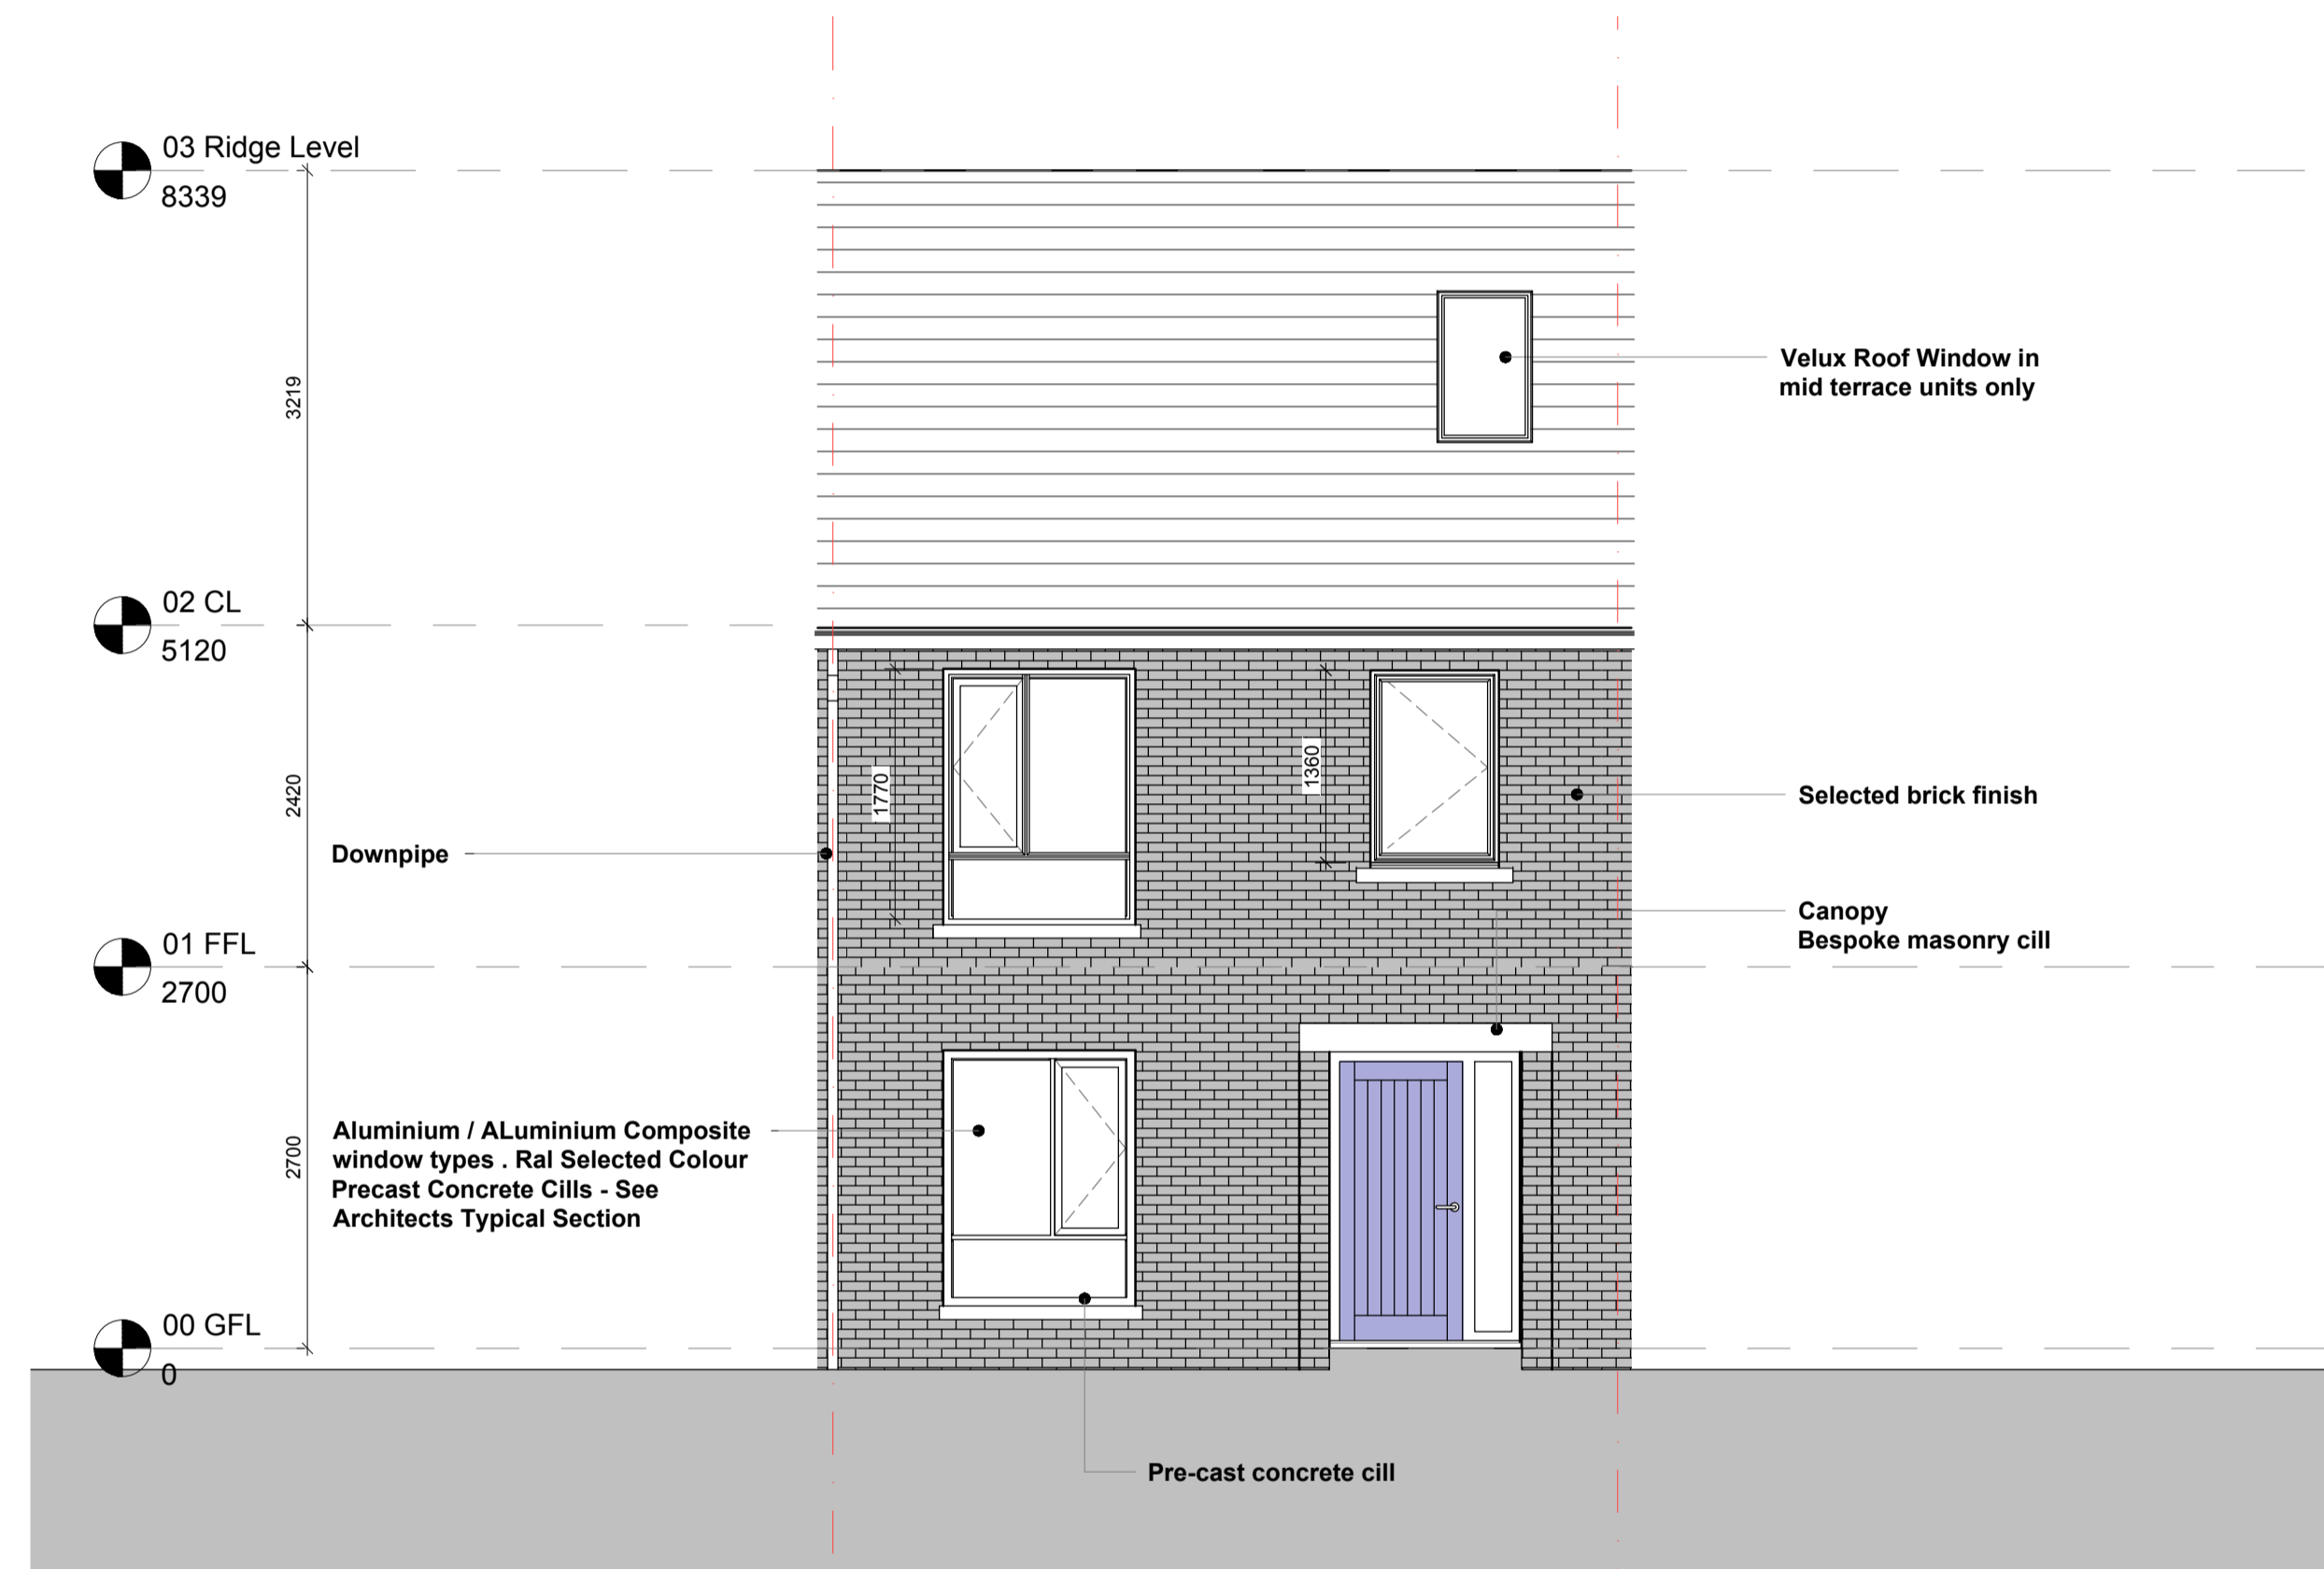

1 TERRACE & GROUPED HOUSE UNIT ELEVATION
1:100

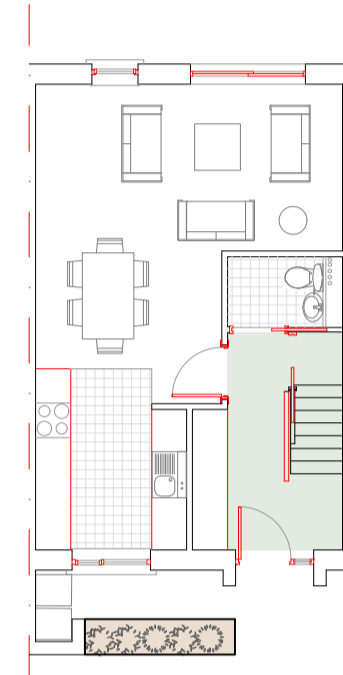

KEY PLAN
Typical Terrace Unit



Terrace Arrangements Site

PART 8

REV.	DESCRIPTION.	DATE.	BY.

Rebuilding Ireland
Action Plan for Housing and Homelessness

FUNDED BY THE IRISH GOVERNMENT UNDER REBUILDING IRELAND, ACTION PLAN FOR HOUSING AND HOMELESSNESS

WESTMEATH HOUSING DESIGN TEAM
WESTMEATH COUNTY COUNCIL,
CIVIC CENTRE, CHURCH ST.,
ATHLONE, N37 P2T5
Phone: 0506442100
Web: www.westmeathcoco.ie

PROJECT:
GREATLY PARK (ARCADIA 2) ATHLONE
CONSTRUCTION OF 24 DWELLING UNITS

TITLE:
HOUSE TYPE 3 MID TERRACE UNIT
TERRACE ELEVATIONS

Scale: As shown @ A1		Datum: MALIN	Date: 23/07/2020
Drawing No.	Stage		Revision
116_02_007	Part 8		
Surveyed	Drawn	Checked	Approved
	KM/TOH	TOH	TOH

FILE NAME AND DIRECTORY:
116_02_007_House Type 3 - Elevations.dwg
H:\CAPITAL HOUSING DESIGN TEAM\Capital Schemes\116-Arcadia Phase 2\Drawings\Stage 2 Approval\Outline Design - Stage 2\Houses