



1 Ground Floor Level
1:25

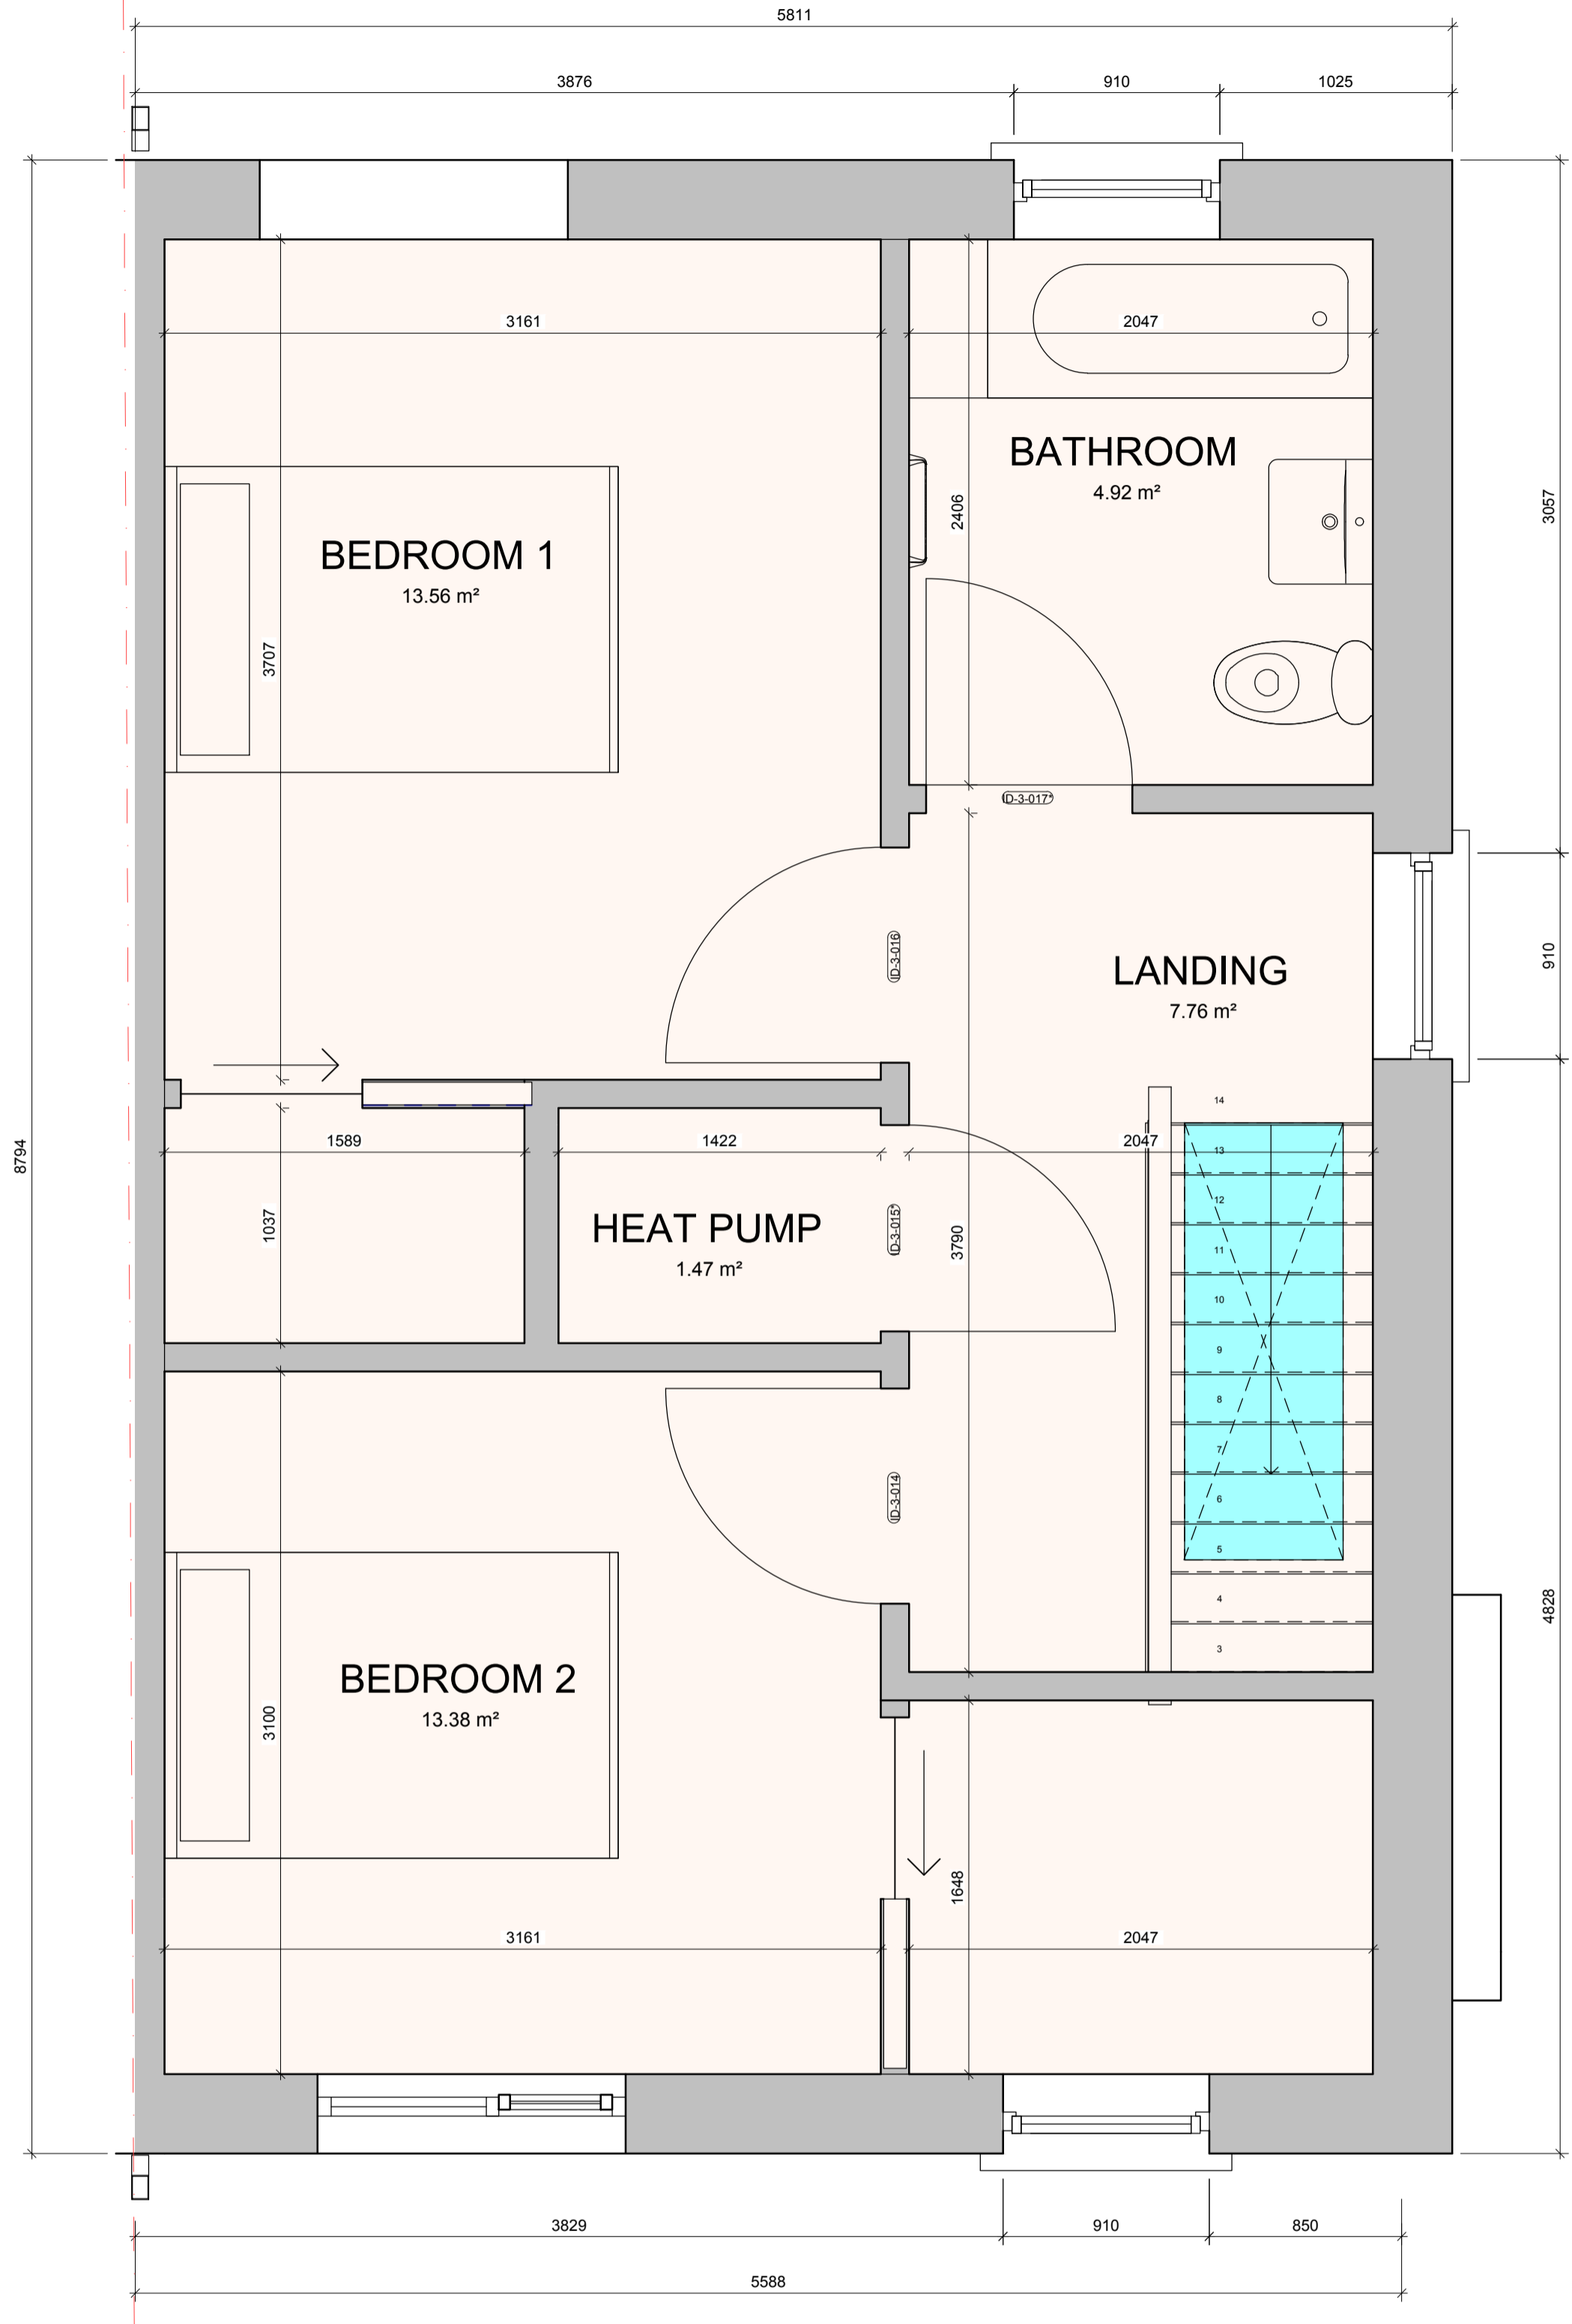

2 First Floor Level
1:25

DWELLING TYPE	GROSS FLOOR AREA	AGGREGATE LIVING AREA	AGGREGATE BEDROOM AREA	STORAGE	NO.
2 BED/2 STOREY	86m ²	29m ²	26m ²	4m ²	8

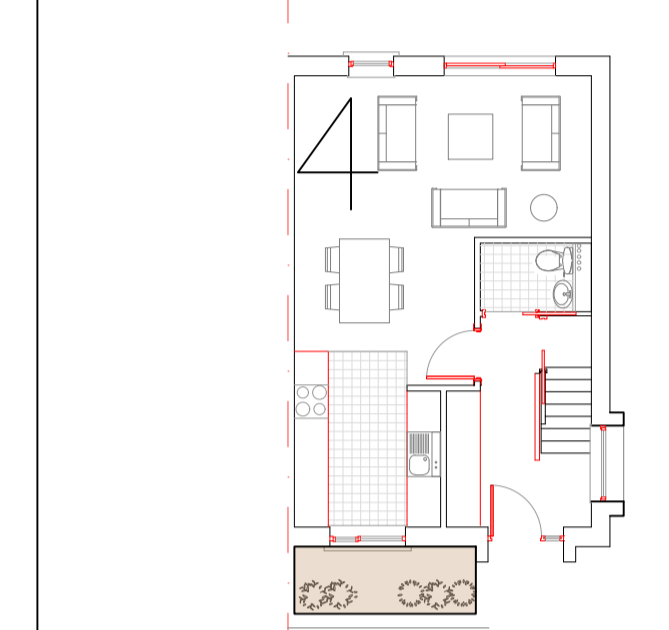

KEY PLAN
Typical End of Terrace Unit Type 4 - 4 no.



End of Terrace Arrangement Site
PART 8

REV.	DESCRIPTION	DATE	BY.

Rebuilding Ireland
Action Plan for Housing and Homelessness

FUNDED BY THE IRISH GOVERNMENT UNDER REBUILDING IRELAND, ACTION PLAN FOR HOUSING AND HOMELESSNESS

WESTMEATH HOUSING DESIGN TEAM
WESTMEATH COUNTY COUNCIL,
CIVIC CENTRE, CHURCH ST.,
ATHLONE, N37 P2T5
Phone: 0506442100
Web: www.westmeathcoco.ie

PROJECT:
GREATLY PARK (ARCADIA 2) ATHLONE
CONSTRUCTION OF 24 DWELLING UNITS

TITLE:
HOUSE TYPE 4 END OF TERRACE UNIT
GROUND & FIRST FLOOR PLANS

Scale:	Datum:	Date:	
1:25 @ A1	MALIN	23/07/2020	
Drawing No.	Stage	Revision	
116_02_008	Part 8		
Surveyed	Drawn	Checked	Approved
KM/TOH	TOH	TOH	TOH

FILE NAME AND DIRECTORY:
116_02_008 House Type 4 - Floor Plans.dwg
H:\CAPITAL HOUSING DESIGN TEAM\1-Capital Schemes\116-Arcadia Phase 2\Drawings\PART 8\HOUSES