


EXTERNAL FINISHES LEGEND

- Smooth White Acrylic Plaster Finish as per Particular Specification
- Selected Finishing Brick as per Particular Specification (Selected coloured mortar for jointing)
- Expansion Joint Allow for approx 13mm width stepped vertical joint in brickwork facade at circa 10m centres or as specified by SE

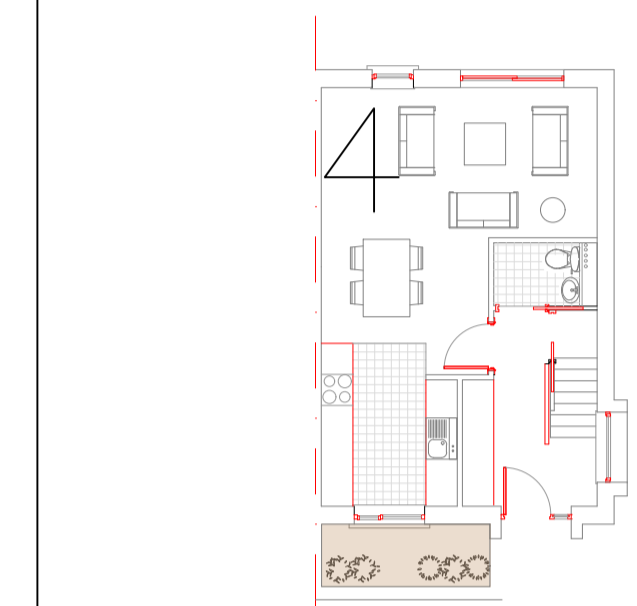

KEY PLAN
Typical End of Terrace Unit Type 4 - 4 no.



End of Terrace Arrangement Site
PART 8

REV.	DESCRIPTION.	DATE.	BY.

Rebuilding Ireland
Action Plan for Housing and Homelessness

FUNDED BY THE IRISH GOVERNMENT UNDER REBUILDING IRELAND, ACTION PLAN FOR HOUSING AND HOMELESSNESS

WESTMEATH HOUSING DESIGN TEAM
WESTMEATH COUNTY COUNCIL,
CIVIC CENTRE, CHURCH ST.,
ATHLONE, N37 P2T5
Phone: 0506442100
Web: www.westmeathcoco.ie

PROJECT:
GREATLY PARK (ARCADIA 2) ATHLONE
CONSTRUCTION OF 24 DWELLING UNITS

TITLE:
HOUSE TYPE 4 END OF
TERRACE UNIT ELEVATIONS

Scale: As shown @ A1	Datum: MALIN	Date: 23/07/2020
Drawing No.	Stage	Revision
116_02_009	Part 8	
Surveyed	Drawn	Checked
KM / TOH	TOH	TOH

FILE NAME AND DIRECTORY:
116_02_009_House Type 4_Elevations.dwg
H\CAPITAL HOUSING DESIGN TEAM\Capital Schemes\116-Arcadia Phase 2\Drawings\PART 8\HOUSES



4 End of Terrace Contextual Elevation Site
1:100

East Elevation