


# THE REFURBISHMENT AND REDEVELOPMENT OF THE MARKET HOUSE AND ASSOCIATED PUBLIC REALM ENHANCEMENT

Proposed Sections & Elevations

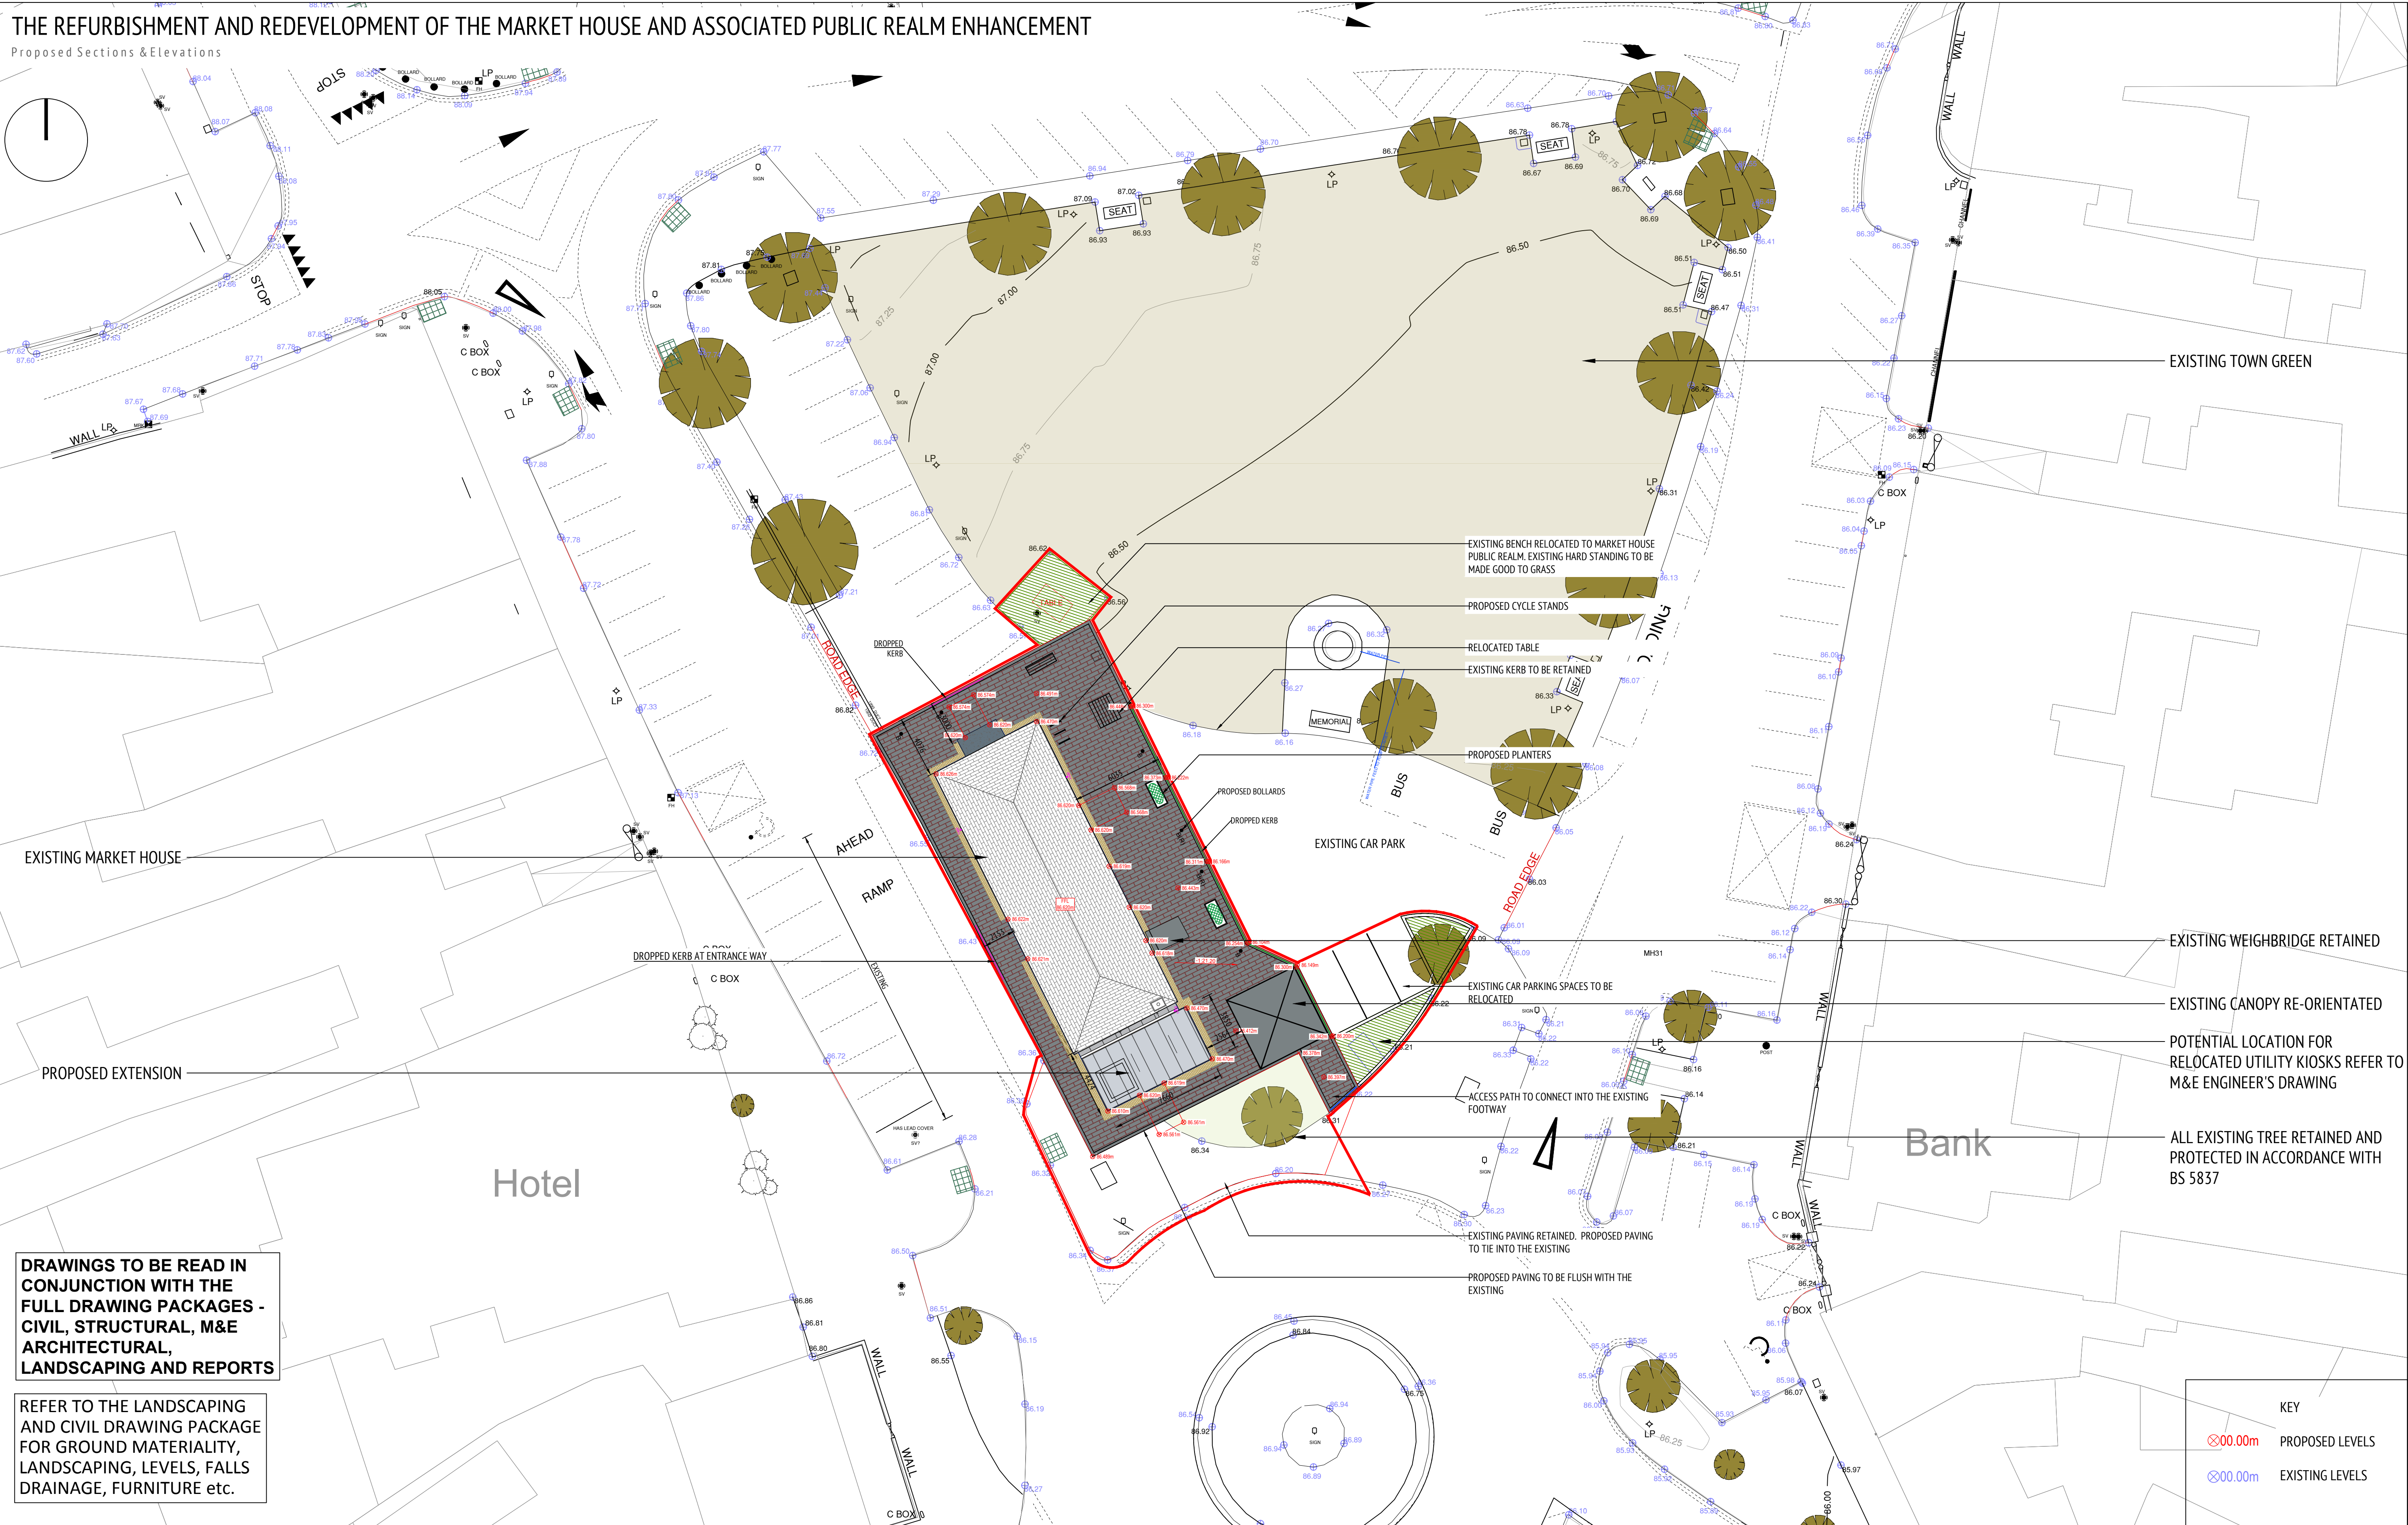

**DRAWINGS TO BE READ IN CONJUNCTION WITH THE FULL DRAWING PACKAGES - CIVIL, STRUCTURAL, M&E ARCHITECTURAL, LANDSCAPING AND REPORTS**

REFER TO THE LANDSCAPING AND CIVIL DRAWING PACKAGE FOR GROUND MATERIALITY, LANDSCAPING, LEVELS, FALLS DRAINAGE, FURNITURE etc.

### REVISION

Original
revision a
revision b
revision c
revision d
revision e

### NOTES

levels This drawing is to be read in conjunction with all other relevant Engineering and Architectural drawings and specifications.

copyright This drawing and design is copyright, and may not be reproduced without CAKM Architects permission.

## PLANNING DRAWING

### CAKM Architects

project title The refurbishment and redevelopment of the Market House and associated Public Realm Enhancement

client Westmeath County Council

drawn by EM/NT

drawing no. 20021.PP.003

drawing title Proposed Site Plan

scale 1:200@A1

date February 2022

KEY
PROPOSED LEVELS
EXISTING LEVELS

The Old Breens Club  
32 The Cornice, Dublin 8  
Tel: 01 453 444  
5  
22 Main Street, Inverness,  
Co. Wick, BT18 1SG  
Tel: 048 496 28 088  
Email: admin@paragonmasonry.com