


5 Ground Floor Level

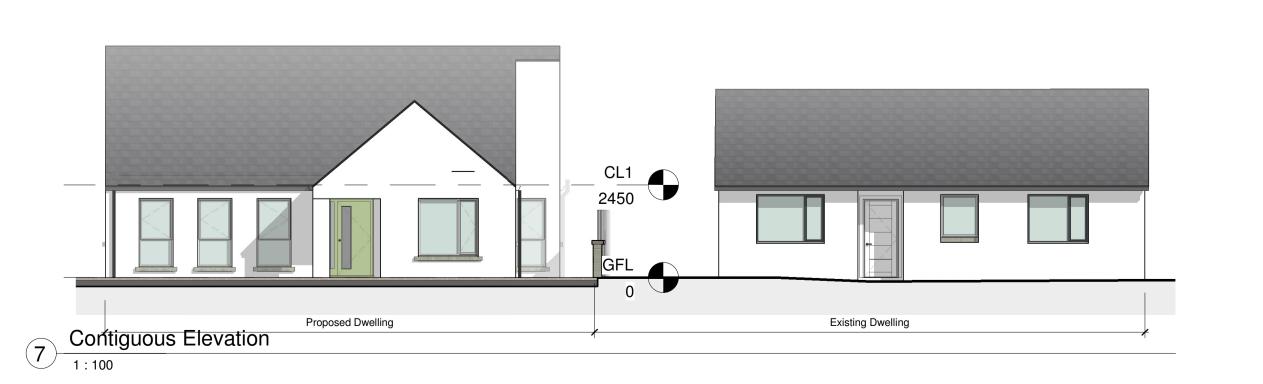

Notes:

This Drawing is to be read in conjunction with the relevant Floor Plans, Particular Specification.

Refer to Particular & General Specification for Full Specification.

Particular Specification takes precedence over General Specification.

Do not scale drawings. Use figured dimensions only.

All dimensions should be surveyed by the Contractor before construction.

Capital Housing Team Architect to be informed of any discrepancies before work proceeds.

All work is to be carried out in compliance with the following:

- The current Building Regulations as issued by the Department of the Environment including all latest updates as issued.
- Compliance with conditions of Planning.
 Recommendations for Site Development Works for Housing Areas DOECLG 1998.
- BS 8000: 2011- Works on Building Sites.
 Guidelines for opening, backfilling and reinstatement of trenches in public roads DOECLG 2002
 All works to comply with E.T.C.I. Regulations.

For 'Notes' depicted as follows and for example "**46 Storage area**" Refer to Particular Specification and Paragraph Number 46.



PART 8

Rev Issued Issued Date by to



Funded by the Irish Government under
Rebuilding Ireland, Action Plan for Housing and Homelessness.



WESTMEATH HOUSING DESIGN TEAM
WESTMEATH COUNTY COUNCIL,
CIVIC CENTRE, CHURCH ST,
ATHLONE, N37 P2T5
Phone: 09064 42100

PROJECT:
CONSTRUCTION OF 1 HOUSE AT WATER ST. CASTLEPOLLARD

Web: www.westmeathcoco.ie

Proposed Plans, Elevation & Section

Scale: 1:100 @ A1	<u>Datu</u>	<u>m:</u> MALIN	Date: 17/05	5/22
<u>Drawing No:</u> 125_03_002		Stage: Part VIII		Revision
Surveyed	<u>Drawn</u>	Checke	ed Ap	proved
N/A	CH	PH	PH	
File Name and I	Directory:	•		

File Name and Directory:

H:\CAPITAL HOUSING DESIGN TEAM\1-Capital Schemes\125-Water Street Boyce\Drawings\Design\Plans.rvt