


- General Notes:
- A. THIS DRAWING SHALL BE READ IN CONJUNCTION WITH ALL RELEVANT CIVIL, STRUCTURAL, MECHANICAL AND ELECTRICAL DRAWINGS TOGETHER WITH THE SPECIFICATIONS AND SCHEDULES.
  - B. ALL DIMENSIONS IN MILLIMETRES. ALL LEVELS IN METRES. USE FIGURED DIMENSIONS ONLY. DO NOT SCALE OFF DRAWINGS.
  - C. ALL DIMENSIONS ARE TO FACE OF BLOCK OR BRICK OR STUD TYPICALLY UNLESS NOTED OTHERWISE.
  - D. ALL WORKS TO BE CARRIED OUT IN ACCORDANCE WITH CURRENT BUILDING REGULATIONS INCLUDING SUBSEQUENT AMENDMENTS & INCLUDING FOR ALL OTHER I.S., B.S., & SR STANDARDS AS SET OUT THEREIN, INCLUSIVE OF HEALTH & SAFETY ACT.
  - E. CONTRACTOR MUST VERIFY ALL DIMENSIONS ON SITE BEFORE SETTING OUT, COMMENCING WORK, OR PRODUCING ANY SHOP DRAWINGS. WALL AND OPE DIMENSIONS ARE AS ANNOTATED. IT IS THE CONTRACTORS RESPONSIBILITY TO MAINTAIN THESE DIMENSIONS.
  - F. ALL FIRE STOPPING TO BE CARRIED OUT WITH AN APPROVED FIRE STOPPING CONTRACTOR IN ACCORDANCE WITH MANUFACTURERS DETAILS.
  - G. BASE INFORMATION INCLUDES BOTH OSI DATA AND SURVEY DATA.
  - H. ALL LEVELS (IN METERS) RELATE TO ORDNANCE DATUM MAIN HEAD
  - I. DRAWING FOR PLANNING PURPOSES ONLY. NOT TO BE USED FOR CONSTRUCTION.
  - J. FOUNDATIONS SHOWN ARE INDICATIVE AND SUBJECT TO SITE CONSTRAINTS

Legend:

- SITE BOUNDARY
- +00.00 PROPOSED LEVELS
- (+00.00) EXISTING LEVELS
- ██ PROPOSED CONSTRUCTION/GROUND
- ██ EXISTING CONSTRUCTION/GROUND
- - - PREVIOUS SECTION LINE

1 Proposed Contextual Sectional Elevation A-A  
1:200 @ A1

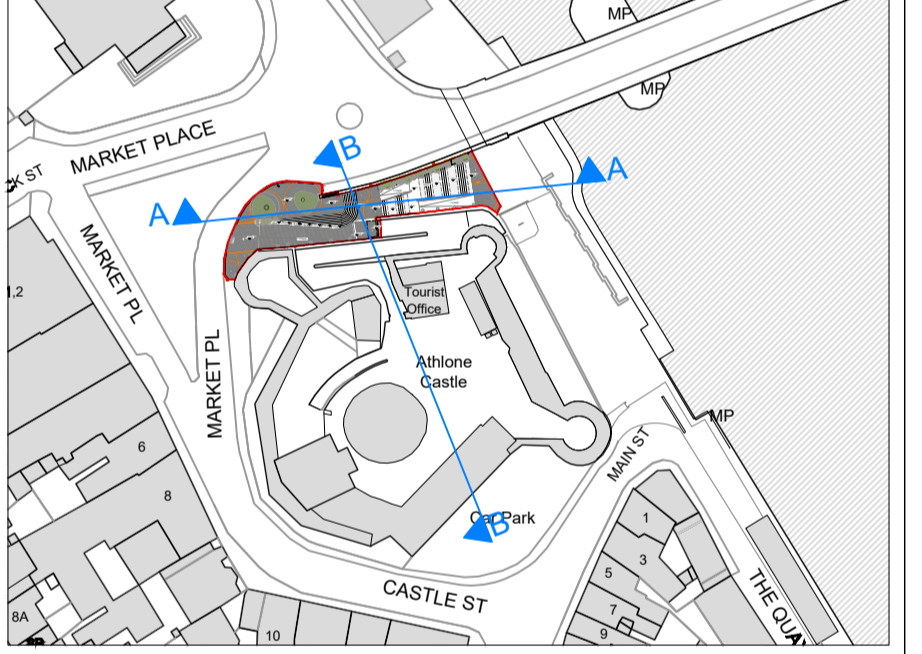

PART VIII PLANNING

Revision	Date	Description	By


Project: ATHLONE PUBLIC REALM		Job No.: 2113	
Client: Westmeath County Council			
Drawing Title: Proposed Contextual Sectional Elevations A-A & B-B			
Drawing No.: 2113_UA_A_PP_3101		Rev. No.: -	
Date: 15/05/2023	Scale: 1:200@A1	Drawn By: CH	Checked By: AG
Status: -	Purpose of Issue: PART VIII PLANNING		

URBAN AGENCY

29-31 WILLIAM STREET SOUTH,  
DUBLIN 2, D02 EF22  
IRELAND

T: +353 1 672 5907  
W: www.urban-agency.com  
E: dublin@urban-agency.com

THIS DRAWING IS COPYRIGHT. DO NOT SCALE. USE FIGURED DIMENSIONS ONLY.  
FOR PLANNING PURPOSES ONLY  
Ordnance Survey Ireland Licence No. CYAL50300686

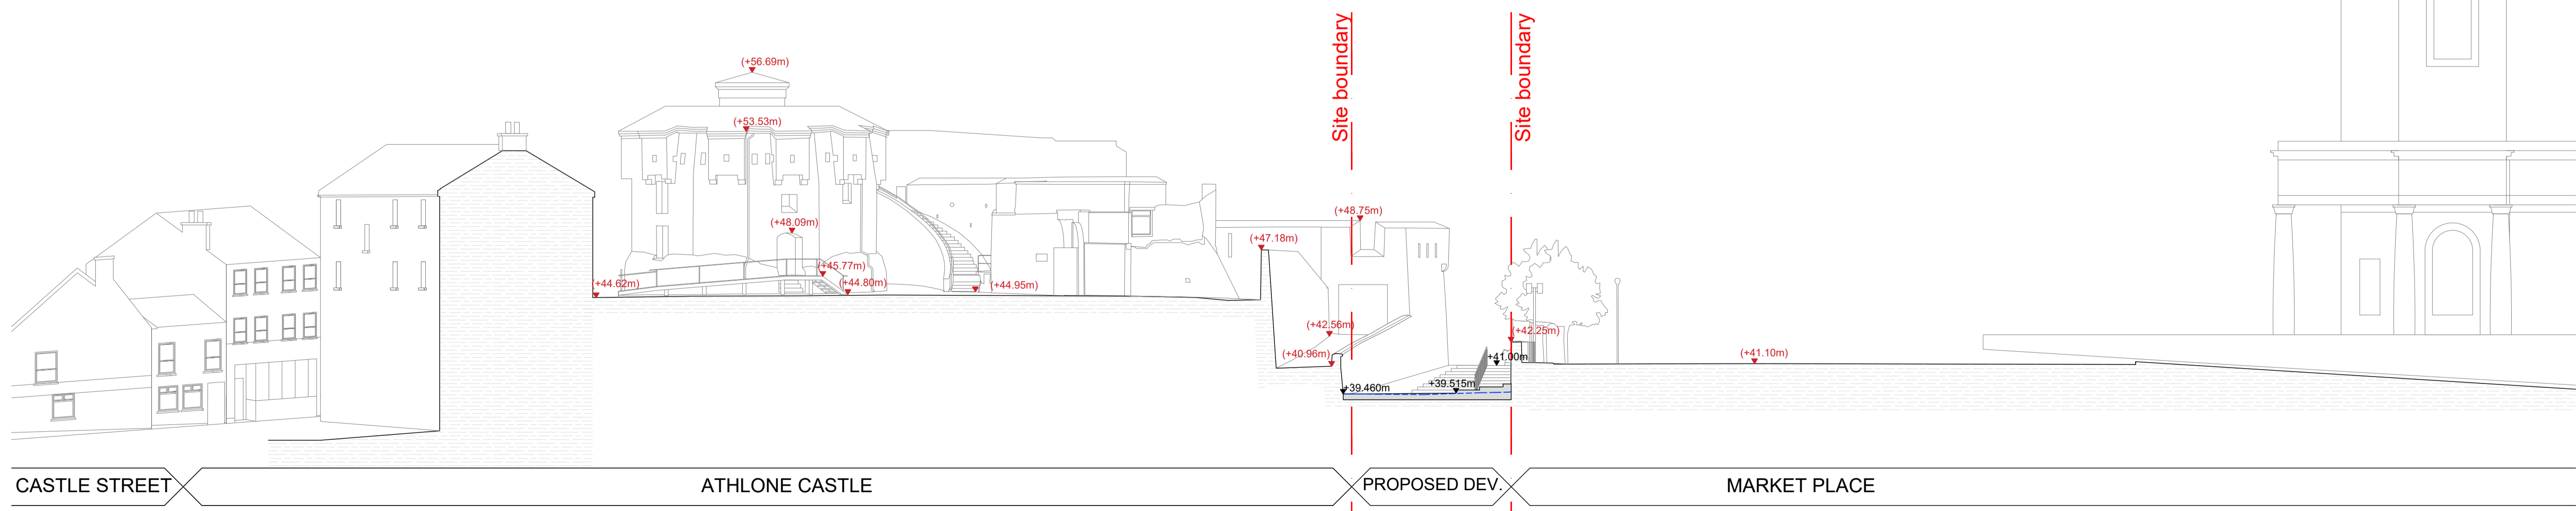

2 Proposed Contextual Sectional Elevation B-B  
1:200 @ A1