



NOTES:  
 OBA CONSULTING CIVIL & STRUCTURAL ENGINEERS  
 THIS DRAWING AND ALL DESIGN HEREON IS THE COPYRIGHT OF THE CONSULTANTS AND MUST NOT BE REPRODUCED WITHOUT THEIR WRITTEN CONSENT.  
 ALL DRAWINGS REMAIN THE PROPERTY OF THE CONSULTANTS.  
 FIGURED DIMENSIONS ONLY TO BE TAKEN FROM THIS DRAWING. DO NOT SCALE.  
 ALL DIMENSIONS TO BE CHECKED ON SITE.  
 CONSULTANTS TO BE INFORMED OF ANY DISCREPANCIES BEFORE WORK COMMENCES

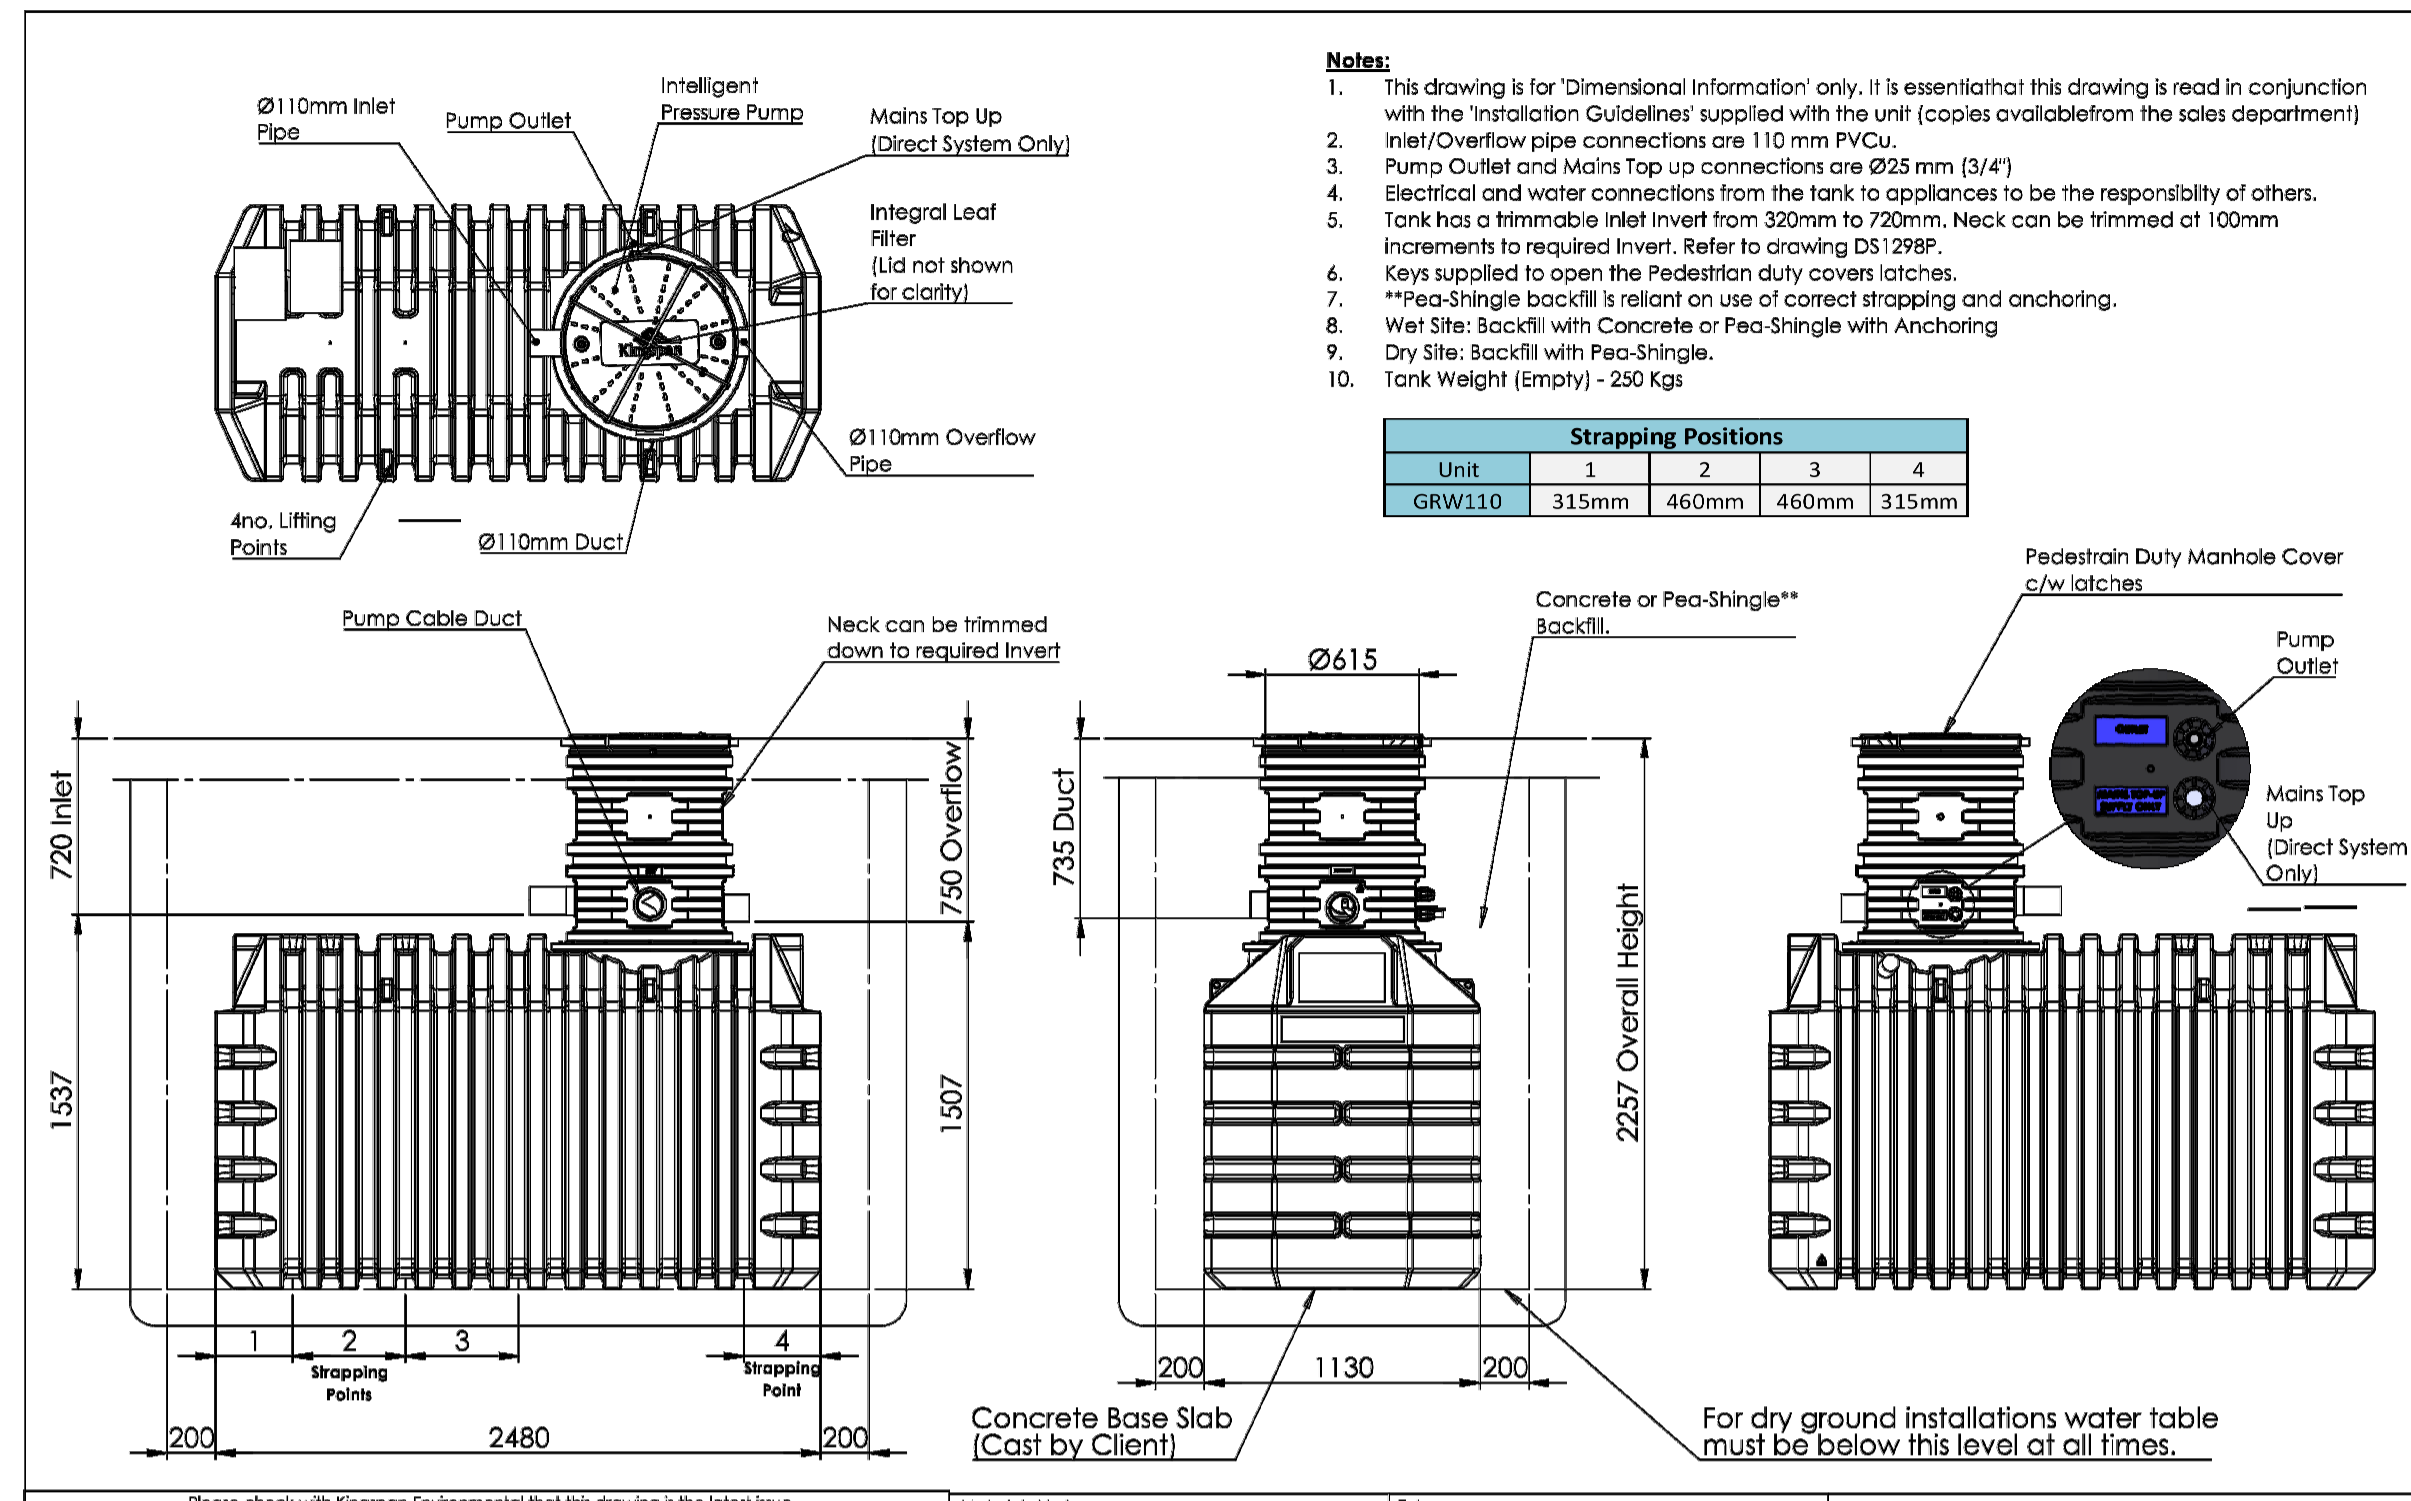


**GRW110 GAMMA RWH DETAILS**

(NOT TO SCALE)

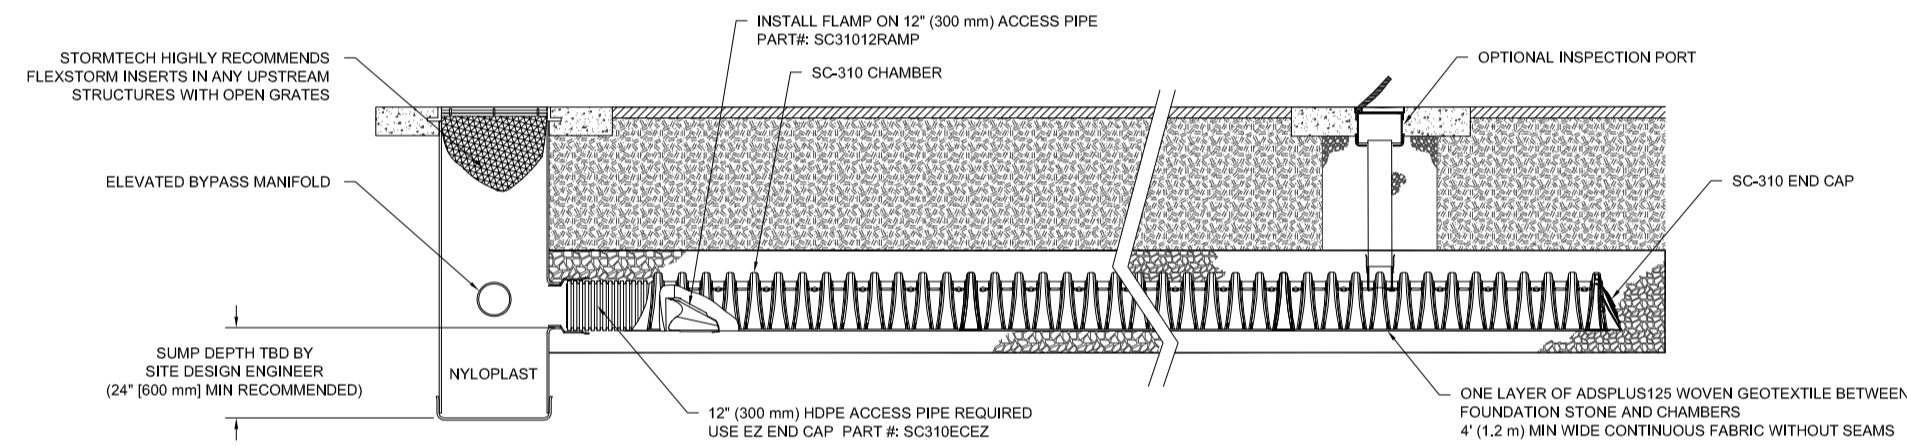


**SECTION B-B**

SCALE 1:50

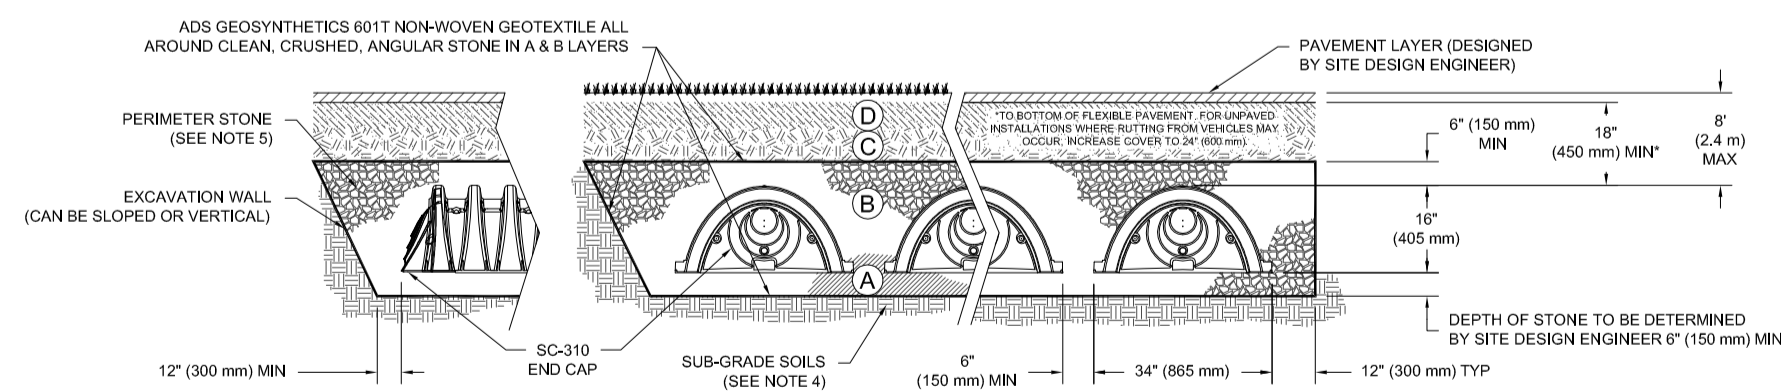

**SECTION A-A**

SCALE NTS

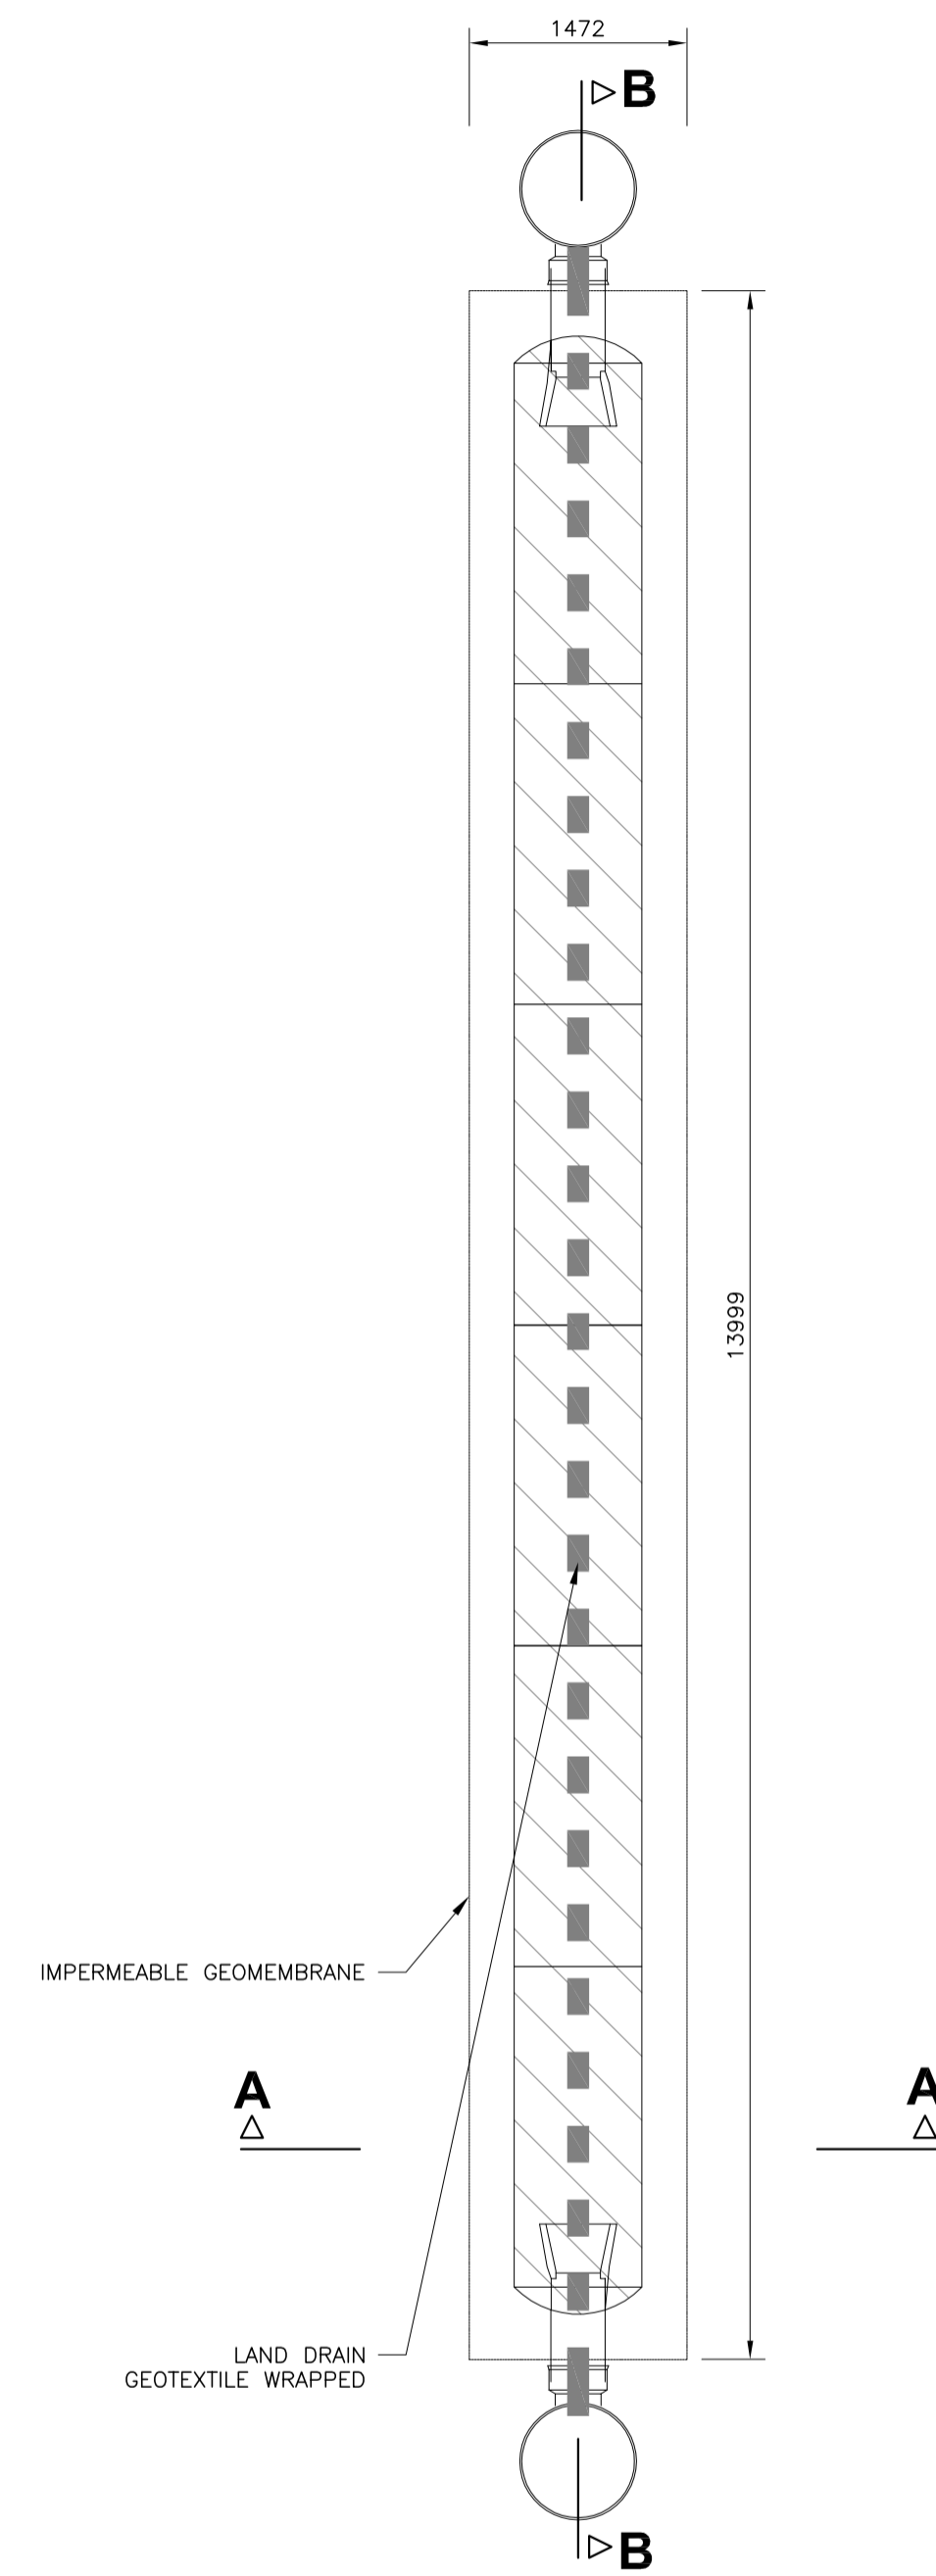

**SURFACE WATER ATTENUATION TANK**

SCALE 1:50

Rev	Date	Description	By	Chkd

Client <b>WESTMEATH COUNTY COUNCIL</b>	 <b>OBA CONSULTING CIVIL &amp; STRUCTURAL ENGINEERS</b>
Project Title KINNEGAD ECONOMIC ENTERPRISE HUB KINNEGAD, CO. WESTMEATH	
Drawing Title SW ATTENUATION TANK PLAN & SECTIONS & RW HARVESTING TANK	The School Yard 1 Gorman Street Dublin 8, Ireland T: (053) 01 5350064 Web: www.obacon.com E: obo@obacon.com
Architect COONEY ARCHITECTS	Drawing Status <b>PLANNING</b>
Scale AS SHOWN@A1 Date FEB 2024	Job Number <b>99-06</b>
Drawn AM Chkd COB	Drawing No. <b>CO3</b>
Cad File:	Revision