



Plan

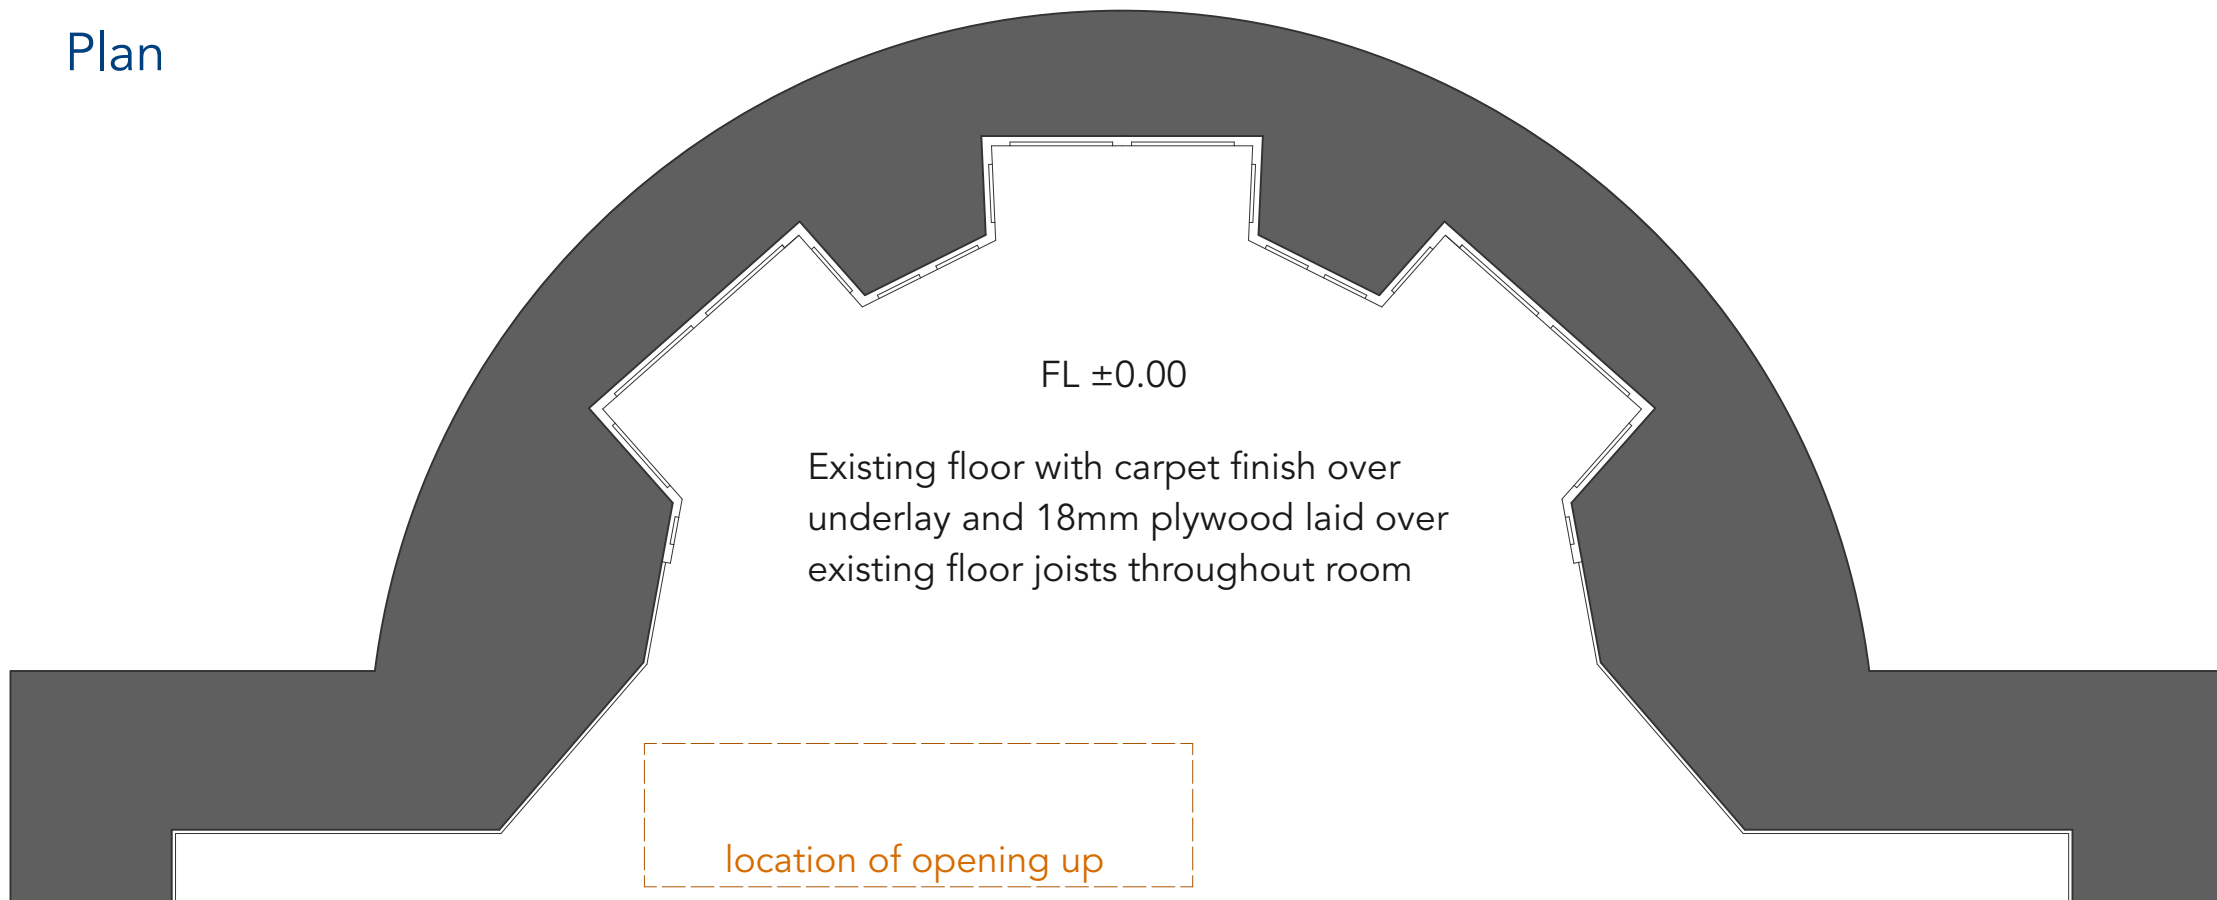

Images of existing window bay during opening up works

PROJECT		
Belvedere House Phase 2		
CLIENT		
Westmeath County Council		
TITLE		
1st Floor Strengthening- North Room, existing		
Job No.	Sheet No.	
22_07	22_07 -P01	
Date	Scale	
22.07.24	1:30@A3	
Drawn	Status	
SM	Part 8	

30 Wicklow St, Dublin, D02 Y037
01 524 0527: www.7Larchitects.ie

Elevation