
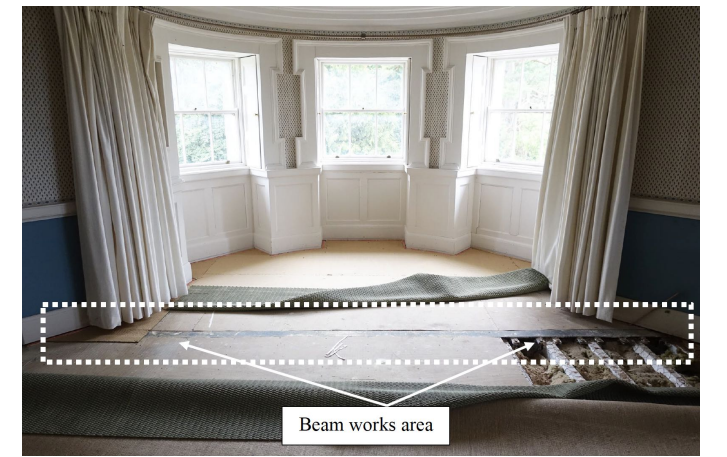



Plan

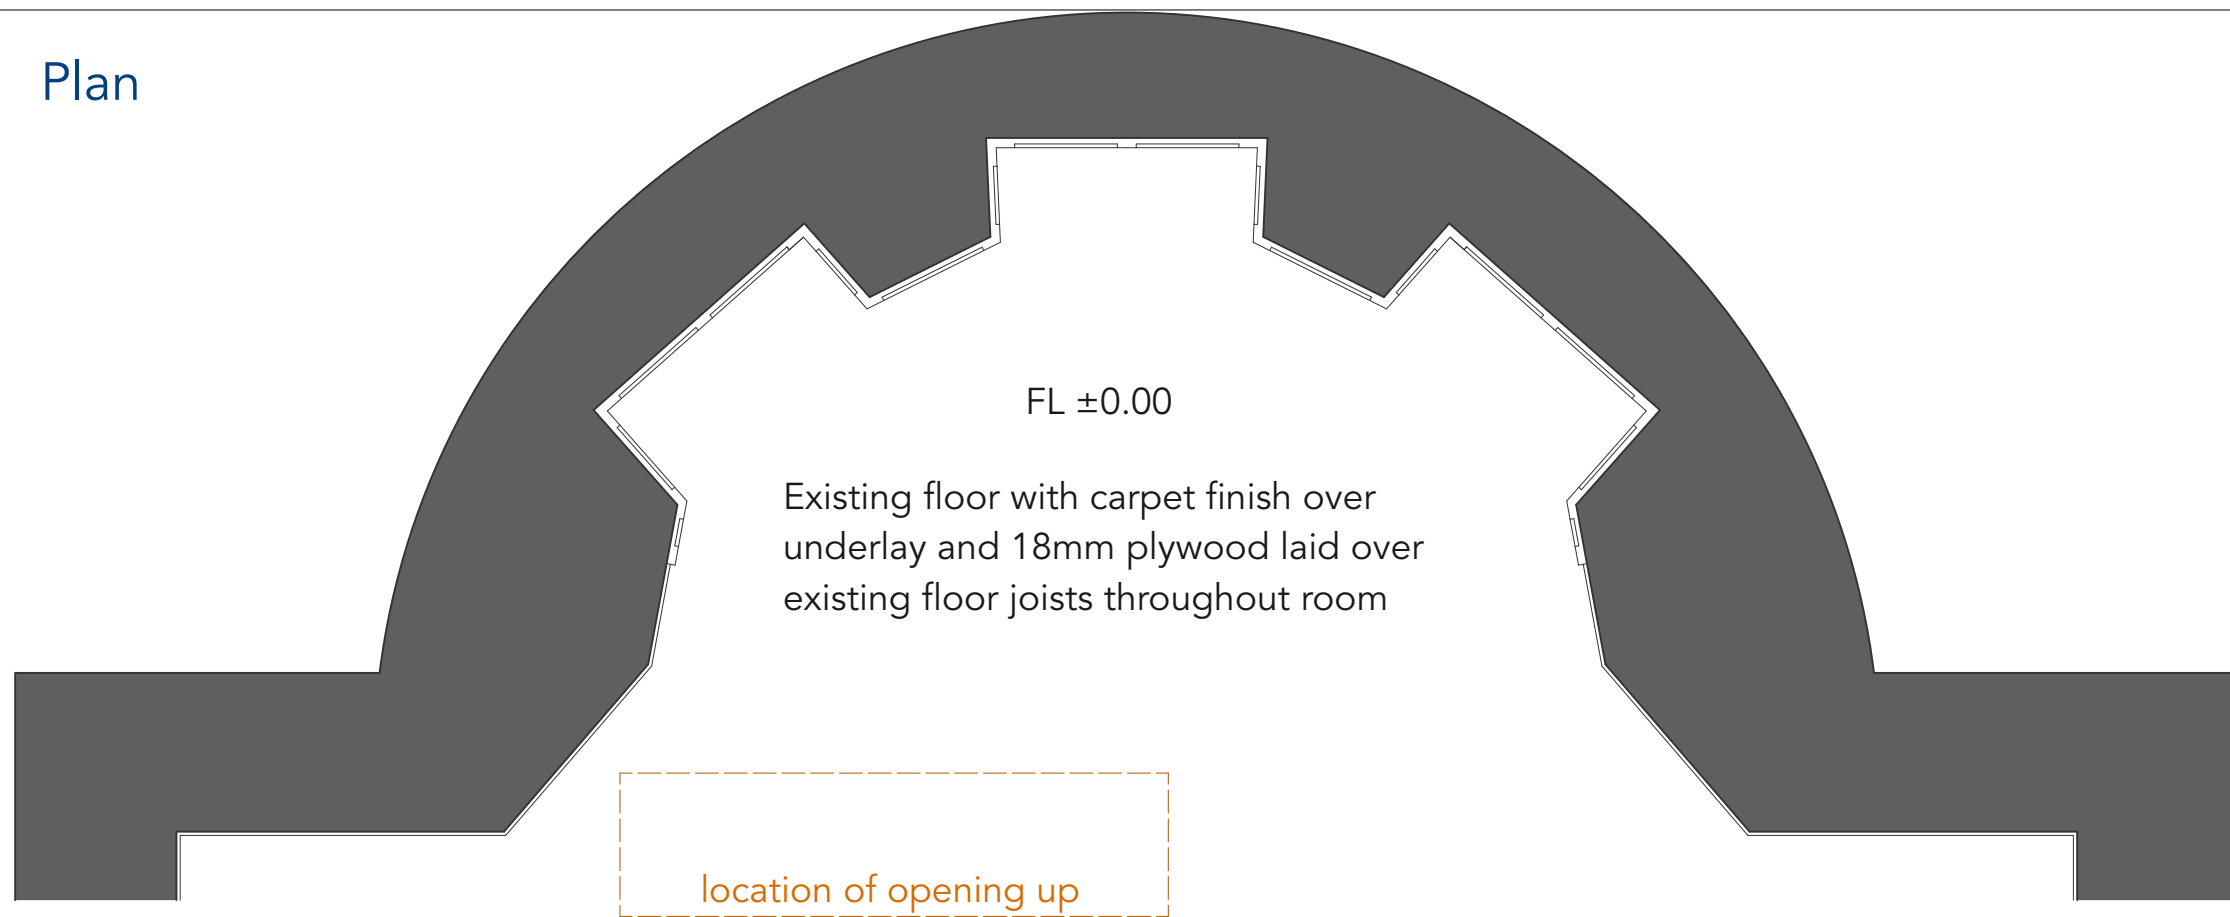

Images of existing window bay area before and during structural investigation

PROJECT		
Belvedere House Phase 2		
CLIENT		
Westmeath County Council		
TITLE		
1st Floor Strengthening- South Room, Existing		
Job No.	Sheet No.	
22_07	22_07 -P03	
Date	Scale	
22.07.24	1:30@A3	
Drawn	Status	
SM	Part 8	

Elevation