


Plan

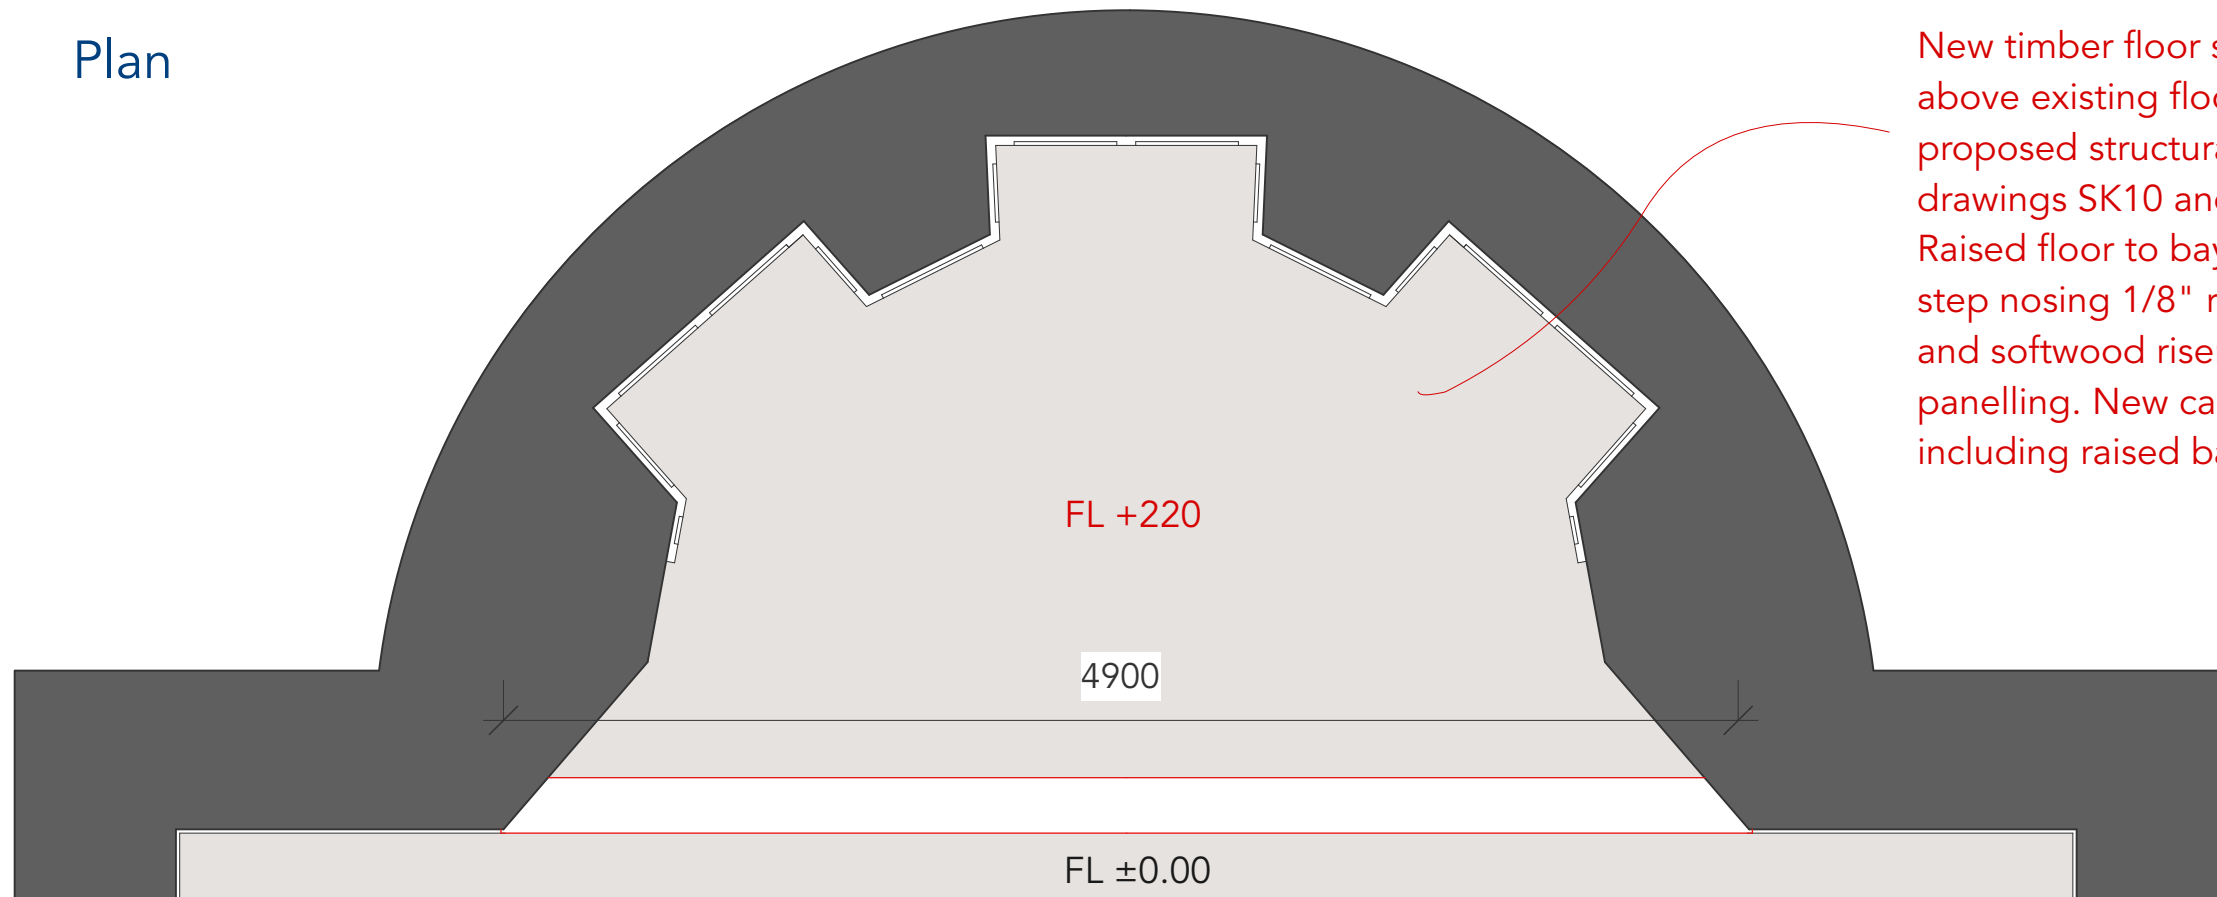

New timber floor structure raised 220mm above existing floor level to accommodate proposed structural beam (refer to CORA's drawings SK10 and SK11).
 Raised floor to bay to have a solid softwood step nosing 1/8" round over square profile and softwood riser painted to match panelling. New carpet finish to entire room including raised bay.



Alteration to modern timber panelling to accommodate new floor level in window bay area. New softwood moulded dado panelling below dado rail. Colour to be confirmed and to match new timber step nosing and room dado rail and skirting.

Elevation

PROJECT	
Belvedere House Phase 2	
CLIENT	
Westmeath County Council	
TITLE	
1st Floor Strengthening- South Room, Proposed	
Job No.	Sheet No.
22_07	22_07 -P04
Date	Scale
22.07.24	1:30@A3
Drawn	Status
SM	Part 8



30 Wicklow St, Dublin, D02 Y037
 01 524 0527: www.7larchitects.ie