

WINDOW SCHEDULE- MATRON'S HOUSE

WINDOW SCHEDULE									
INT./EXTERNAL	ROOM	WINDOW NO.	WINDOW		ST. OPE.		FRAME MATERIAL	FINISH	REMARKS
			TYPE	HEIGHT	WIDTH				
ext.	R0.02	W0.01	1	1580	1520	W	P	w/ TRACERY	
ext.	R0.01	W0.02	5	1495	220	W	P	NARROW SLIT WINDOW w/ TRACERY	
ext.	R0.01	W0.03	6	460	990	W	P	TRANSOM LIGHT ABOVE FRONT DOOR w/ TRACERY	
ext.	R0.04	W0.04	1	1580	1520	W	P	w/ TRACERY	
ext.	R0.04	W0.05	2	1580	1070	W	P	w/ TRACERY	
ext.	R0.04/07	W0.06	2	1580	1070	W	P	w/ TRACERY	
ext.	R0.10	W0.07	7	775	775	W	P	OCULUS w/ TRACERY	
ext.	R0.11	W0.08	3	1240	960	W	P	w/ TRACERY	
ext.	R0.12	W0.09	4	1240	860	W	P	w/ TRACERY	
ext.	R0.09	W0.10	3	1240	960	W	P	w/ TRACERY	

NOTES:

EXISTING WINDOW CONSTRUCTION:


- Frame: Oak Hardwood Timber
- Tracery: Cast Iron, diamond shaped lattice detail with inward opening casements
- Glazing: Single Glazing
- Finish: Paint finish to frame and tracery
- Surround: Limestone cut stone, stone works by others

PROPOSED WINDOW RESTORATION WORKS:


- Existing cast iron tracery to be refurbished with finish to match original
- Existing hardwood window frames to be refurbished with finish to match original

Secondary Glazing:

- Allowance to be made, space and fixings, to accommodate secondary glazing
- Inward opening casement type min. double glazed windows to be allowed for Tender
- Coordination required with internal shutters fixed to original window frames
- Ventilation to be provided through original window to prevent condensation

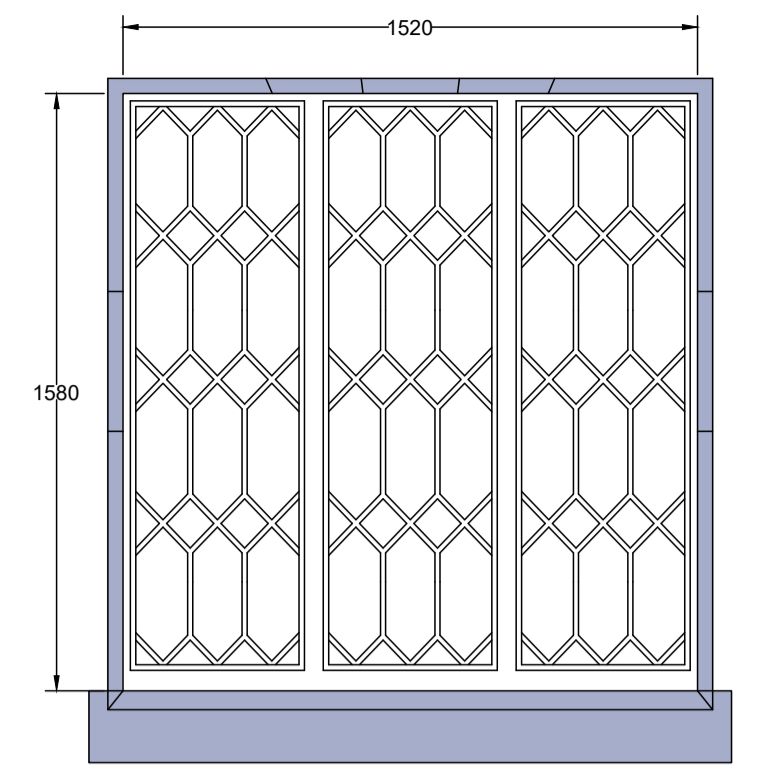


1
A TYPE 1 - 2no. 1.20

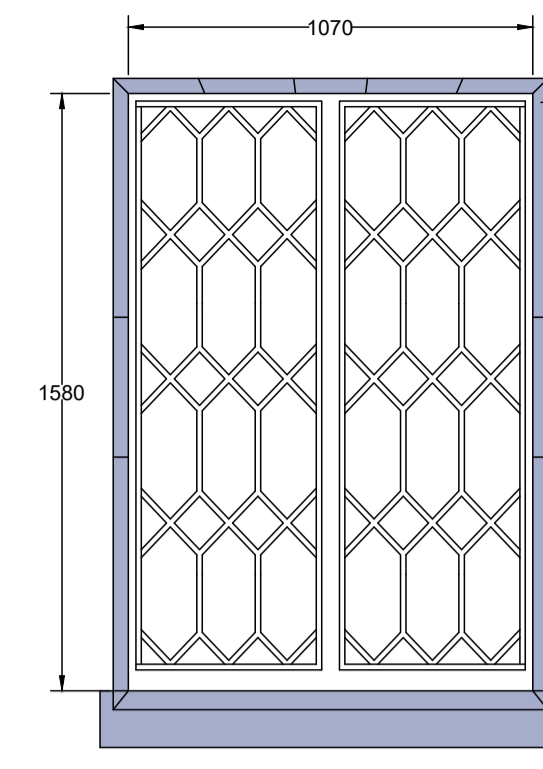


2
A TYPE 2 - 2no. 1.20


SHADING DENOTES
LIMESTONE CUT
STONE SURROUNDS.
STONEMWORK BY
OTHERS

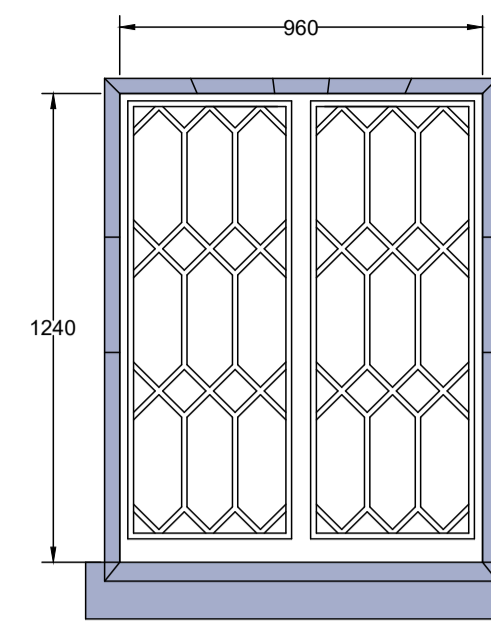


3
A TYPE 3 - 2no. 1.20

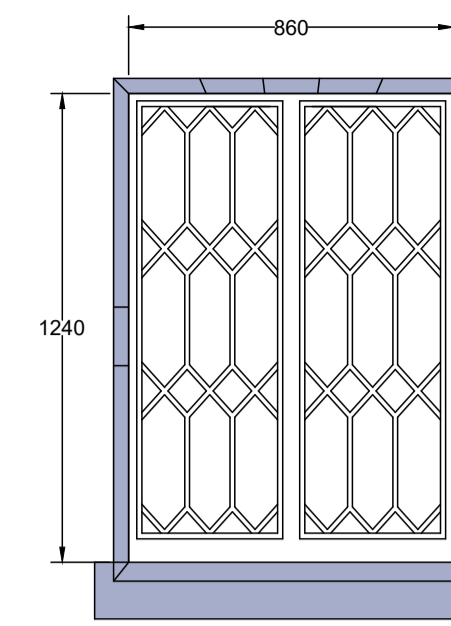


4
A TYPE 4 - 1no. 1.20

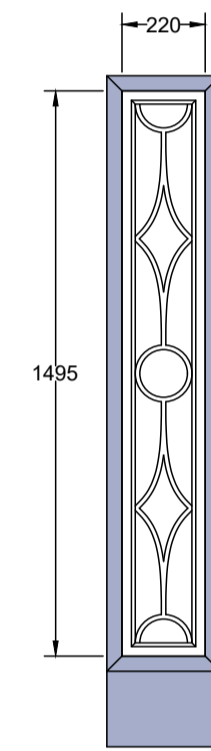

5
A TYPE 5 - 1no. 1.20

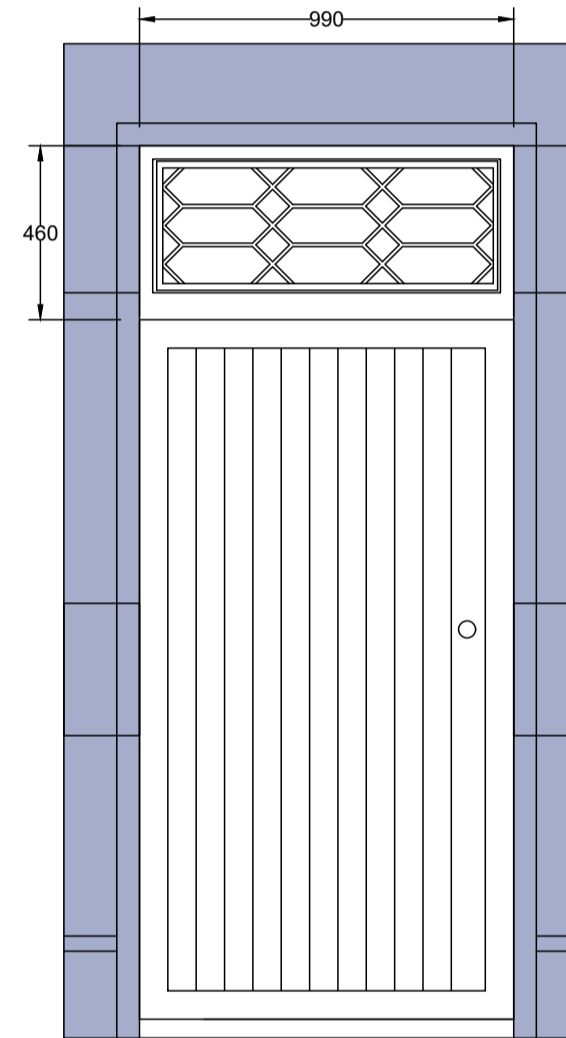

6
A TYPE 6 - 1no. 1.20

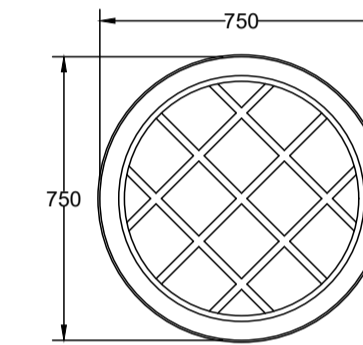

7
A TYPE 7 - 1no. 1.20

Housing for All

A new Housing Plan for Ireland



KEY PLAN

Rev No.	Rev Description	Rev Date	Issued by	Issued to
P01	Planning - Part VIII Submission	20/04/26	WCC	WCC

Not For Construction

Do not scale drawings.
Use figured dimensions only.



WESTMEATH HOUSING DESIGN TEAM
CIVIC CENTRE, CHURCH ST, ATHLONE, N37 P2T5
Phone: 08964 42100
Web: www.westmeathcoco.ie

PROJECT:
CONSTRUCTION OF 5 DWELLING UNITS
AT BELVEDERE ORPHANAGE,
TYRELLSPASS

TITLE:
MATRONS HOUSE
HISTORIC WINDOW & DOOR
REPLACEMENT

Drawing No: 105-WCC-01-ZZ-DR-A-2003	Scale: 1:20 @ A1	Designed -
Stage: PLANNING - PART VIII	Datum: MALIN	Drawn mc/toh
Status A2b	Rev P01	Checked -
Date: 21/10/25		Approved -

File Name and Directory:
H:\CAPITAL HOUSING DESIGN TEAM\1-Capital Scheme\105-Belvedere Orphanage\DRAWINGS\5. Part 8 - Planning2. DWG's