


# DEVELOPMENT OF A NEW KINNEGAD COMMUNITY LIBRARY AND EDUCATION AND TRAINING CENTRE, KINNEGAD, WESTMEATH


Existing Sections



TOPOGRAPHICAL SURVEY  
SCALE 1:500

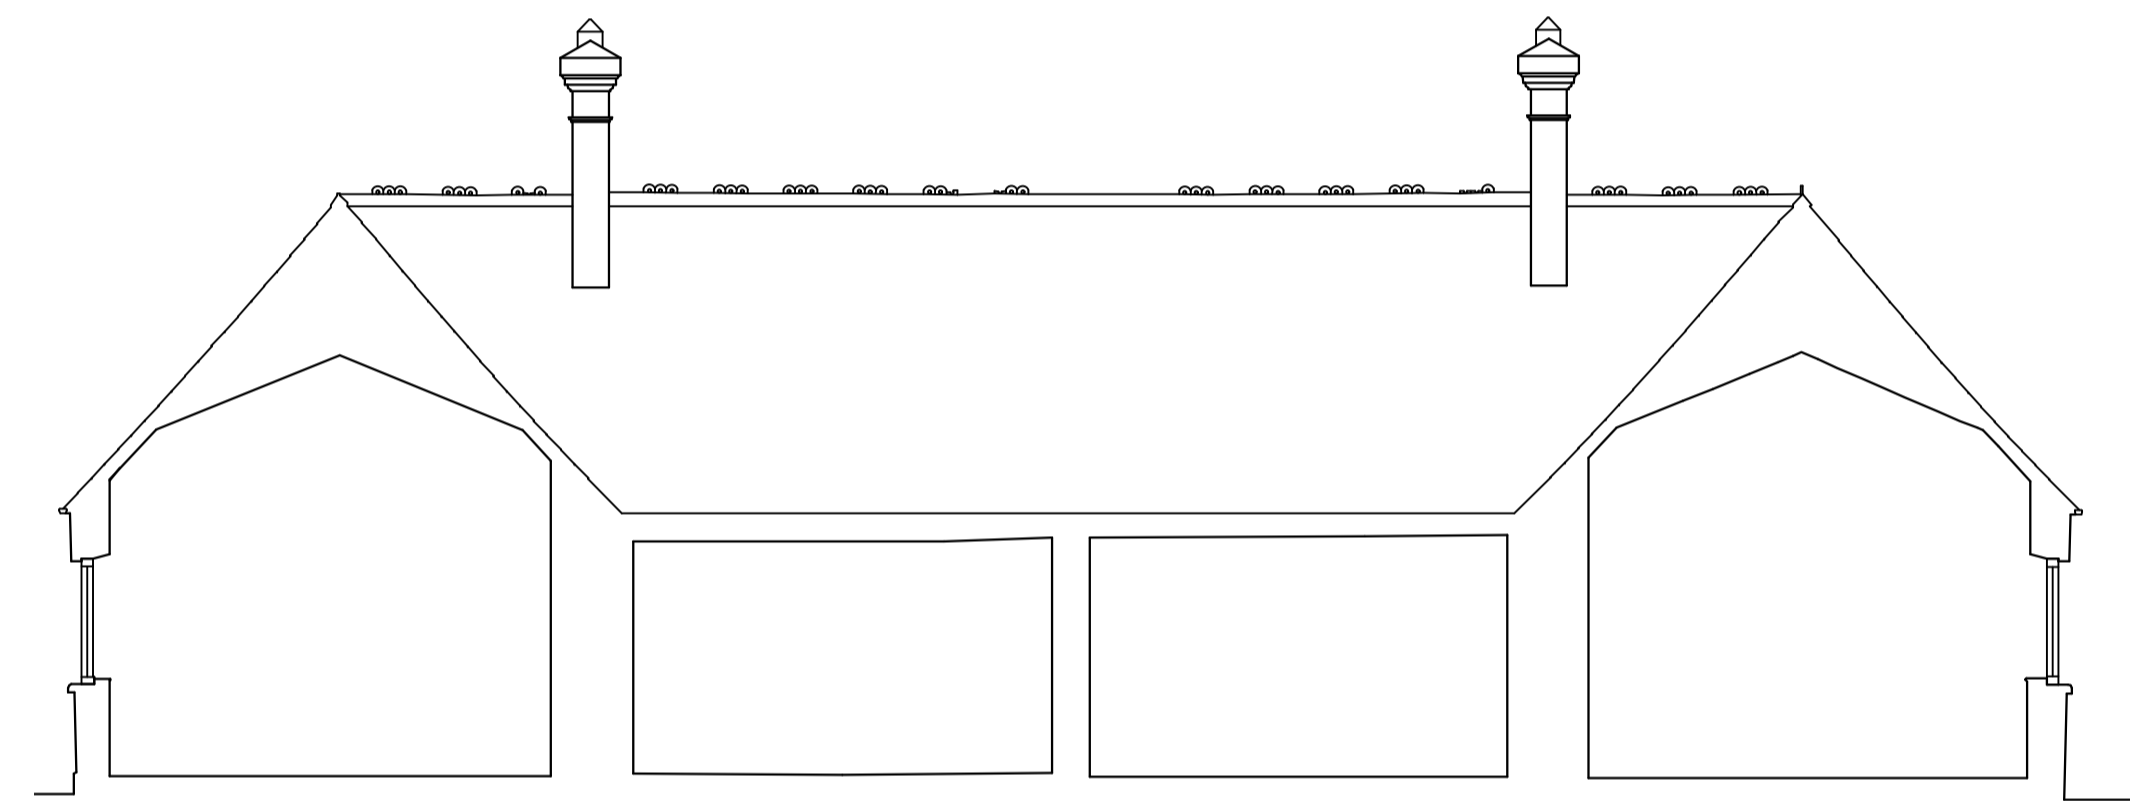

SECTION A-A  
SCALE 1:100

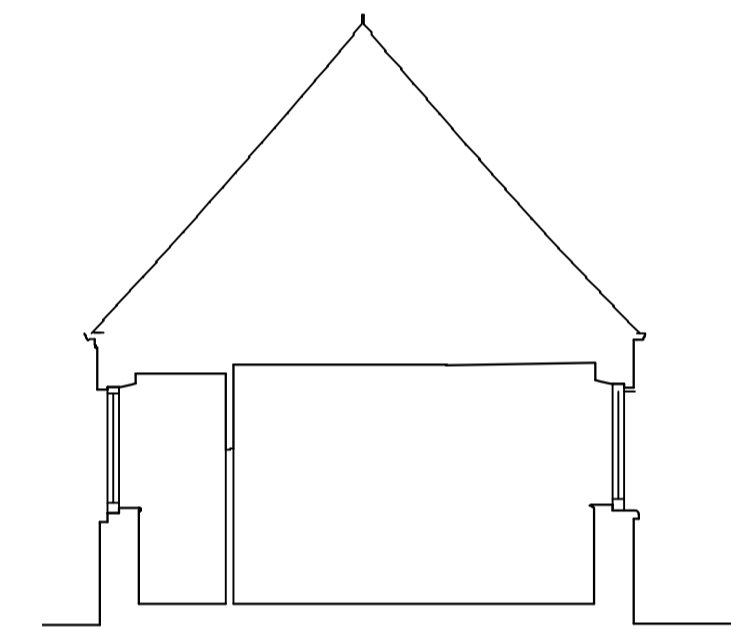

SECTION B-B  
SCALE 1:100

## REVISION

revision	description

## NOTES

- level This drawing is to be read in conjunction with all other relevant Engineering and Architectural drawings and specifications.
- copyright This drawing and design is copyright, and may not be reproduced without CAKM Architects permission.

PLANNING DRAWING



**CAKM Architects**

project title Development of a new Kinnegad Community Library and Education and Training Centre  
client Westmeath County Council  
drawn by CDS Surveying & Setting-Out Ltd.

drawing no. 20021-PP-404  
drawing title Existing Sections  
scale 1:100@A1  
date September 2020

The Old Brewers Club,  
32 The Courthouse, Dublin 8  
Tel: 01 4533 444 / Fax: 01 4533 445  
&  
12 Main Street, Inverbanan,  
Corkwater, BT54 1GJ  
Tel: 028 686 28 088 / Fax: 028 686 28 505