



2 Elevation 2
1 : 100




4 Elevation 4
1 : 100




1 Elevation 1
1 : 100



3 Elevation 3
1 : 100

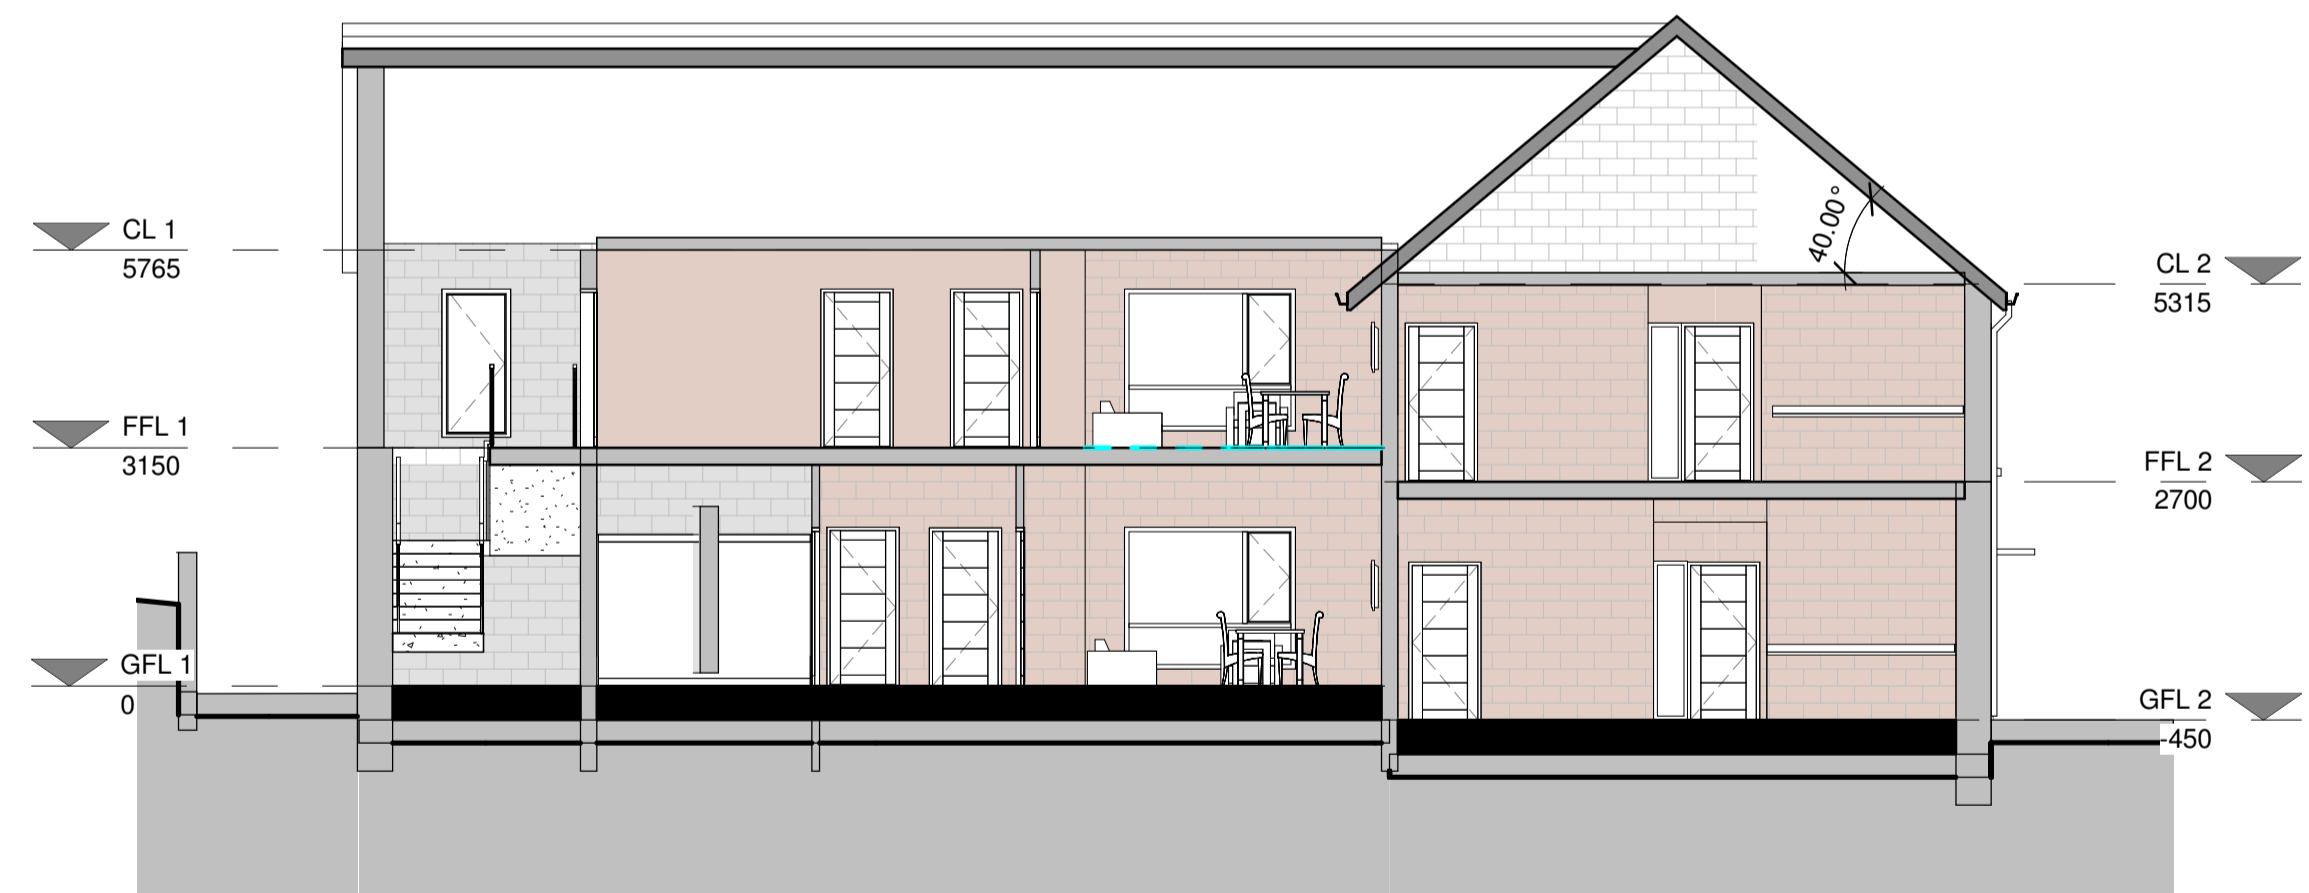

7 Section 2
1 : 100

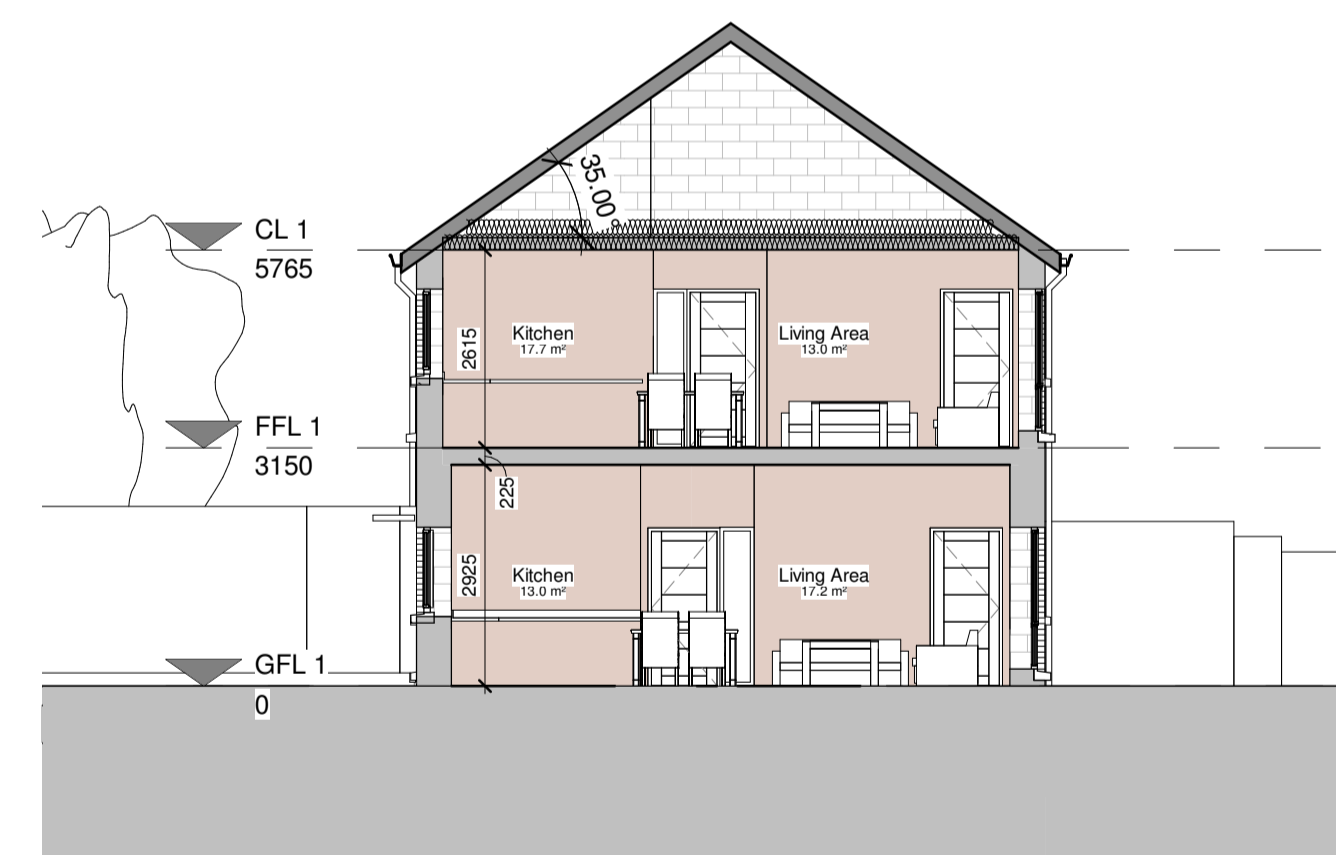

5 Section 1
1 : 100

ACCOMMODATION UNITS AREA SCHEDULE									
UNIT NUMBER	TYPE	DESCRIPTION	FLOOR LEVEL	AREA (m ²)	KITCHEN/DINING/LIVING AREA (m ²)	BEDROOM 1 AREA (m ²)	BEDROOM 2 AREA (m ²)	BEDROOM AGG. (m ²)	STORAGE (m ²)
15	BLOCK 2	2 Bed, 4 Person	Ground Floor	76.5m ²	30.2m ²	13.0m ²	11.4m ²	24.4m ²	6.2m ²
16	BLOCK 2	2 Bed, 4 Person	Ground Floor	76.1m ²	30.1m ²	13.0m ²	11.4m ²	24.4m ²	6.2m ²
Block 2 - Gross Floor Area - Ground Floor				184.9m²					
17	BLOCK 2	2 Bed, 4 Person	First Floor	78.7m ²	30.6m ²	13.4m ²	11.6m ²	25.0m ²	6.0m ²
18	BLOCK 2	2 Bed, 4 Person	First Floor	78.2m ²	30.0m ²	13.5m ²	11.4m ²	24.9m ²	6.0m ²
Block 2 - Gross Floor Area - First Floor				182.4m²					

STAIRCORES AREA SCHEDULE		
CORE NUMBER	FLOOR LEVEL	AREA (m ²)
1	Ground Floor	16.1m ²
1	First Floor	12.7m ²
2	Ground Floor	16.1m ²
2	First Floor	12.7m ²

SUSTAINABLE URBAN HOUSING: DESIGN STANDARDS FOR NEW APARTMENTS. Dec 2020. Appendix 1			
MIN OVERALL APARTMENT FLOOR AREA (m ²)	MIN AGGREGATE FLOOR AREAS FOR LIVING/DINING/KITCHEN ROOMS (m ²)	MIN AGGREGATE BEDROOM FLOOR AREA (m ²)	MIN STORAGE SPACE REQUIREMENTS (m ²)
73m ²	30m ²	11.4m ² + 13m ² = 24.4m ²	6m ²

Apartments designed in accordance with Sustainable Urban Housing: Design Guides for New Apartments Guidelines for Planning Authorities issued under Section 28 of the Planning and Development Act, 2000 (as amended) December 2020

PART 8 - PLANNING
NOT FOR CONSTRUCTION

Revision Schedule

Rev No.	Rev Description	Rev Date	Issued by	Issued to

Rebuilding Ireland
Action Plan for Housing and Homelessness

Funded by the Irish Government under Rebuilding Ireland, Action Plan for Housing and Homelessness.

WESTMEATH HOUSING DESIGN TEAM
WESTMEATH COUNTY COUNCIL,
CIVIC CENTRE, CHURCH ST.,
ATHLONE, N37 P2T5
Phone: 05064 42100
Web: www.westmeathcoco.ie

PROJECT:
CONSTRUCTION OF 22 DWELLING UNITS AT ST. BRIGIDS GREEN, MULLINGAR, CO. WESTMEATH

TITLE:
APARTMENT BLOCK ELEVATIONS & SECTIONS

Scale: As indicated @ A1	Datum: MALIN	Date: 05/05/22
Drawing No: 113_03_015	Stage: Part 8	Revision
Surveved: MK	Drawn: Author	Checked: Checker
Approved: Author	Approved: Approver	

File Name and Directory:
H:\CAPITAL HOUSING DESIGN TEAM\111-01 Gowney Terrace Drawings\Part 8\House Apartment Block_Part 8.rvt