


NET 1: PIPES 1.000 – 1.009


Hz SCALE 1:500  
Vt SCALE 1:100

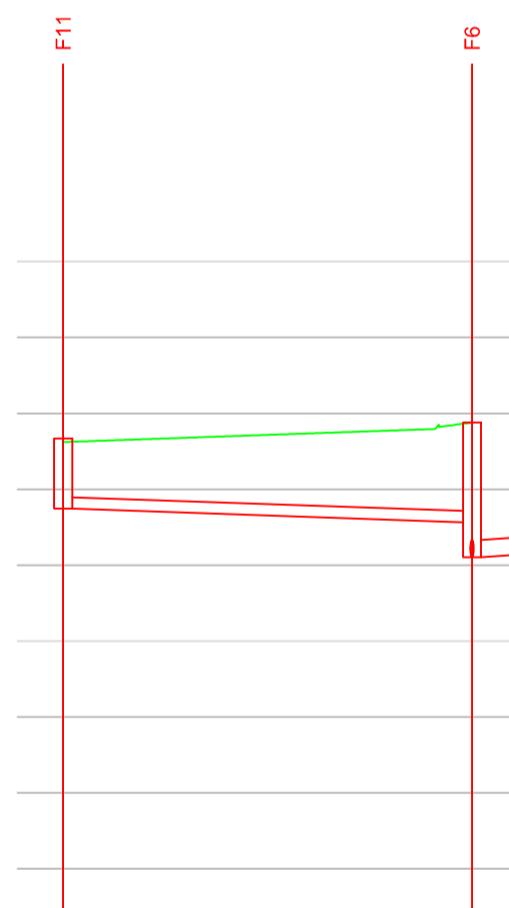

GROUND LEVEL	97.622	97.692	97.763
FOULWATER COVER LEVEL	97.670		97.878
FOULWATER INVERT	96.745		96.585
FOULWATER DETAILS	Pipe 2.000 Dia 150 uPVC 1 in 150		
FOULWATER LENGTHS	26.937		

NET 2: PIPE 2.000

Hz SCALE 1:500  
Vt SCALE 1:100

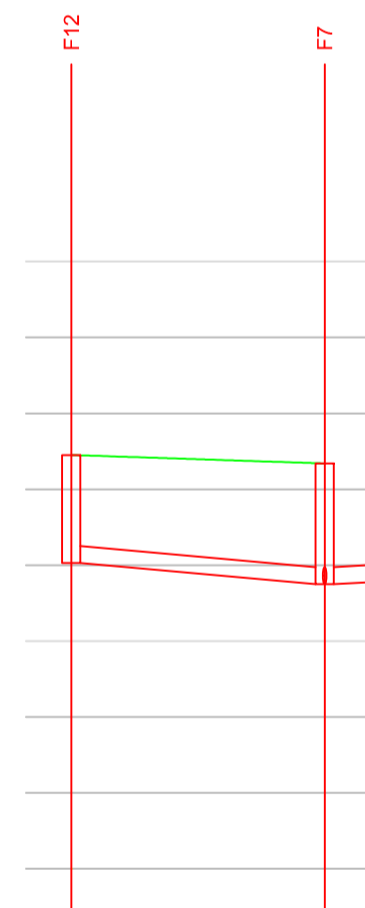

GROUND LEVEL	97.452	97.385
FOULWATER COVER LEVEL	97.452	97.341
FOULWATER INVERT	96.028	96.750
FOULWATER DETAILS	Pipe 3.000 Dia 225 uPVC 1 in 60	
FOULWATER LENGTHS	16.691	

NET 3: PIPE 3.000

Hz SCALE 1:500  
Vt SCALE 1:100

GENERAL NOTES:

1. ALL DIMENSIONS AND LEVELS TO BE VERIFIED ON SITE PRIOR TO COMMENCEMENT OF THE WORKS. ANY DISCREPANCIES TO BE REPORTED TO THE ENGINEER.
2. THIS DRAWING IS TO BE READ IN CONJUNCTION WITH THE RELEVANT ARCHITECT'S AND OTHER ENGINEERING DRAWINGS.

REV	DATE	DESCRIPTION	BY	APPR
C	12.04.22	UPDATED WITH LATEST LONGSECTIONS	FM	MK
B	04.08.21	UPDATED WITH LATEST LONGSECTIONS	FM	MK
A	13.07.21	UPDATED WITH LATEST LONGSECTIONS	FM	MK

CLIENT:  
WESTMEATH COUNTY COUNCIL

JOB DESCRIPTION:  
PROPOSED 22No. HD AT O'GROWNEY TERRACE,  
MULLINGAR, CO. WESTMEATH

DRAWING TITLE:  
INDICATIVE FOUL  
LONGSECTIONS

PROJECT No.:  
**P-3457**

DRAWING No.:  
**C-307**

REV. No.:  
**C**

SCALE: AS SHOWN SHEET: A1 DATE: 24.06.21

DRAWN BY: SM CHECKED BY: MK APPROVED BY: PMCM



Consulting Civil & Structural Engineers, Project Managers  
Environmental Engineers, PSDP & Traffic Engineers

The Mill Building, Newtown Link Road, Greenhills,  
Drogheda, Co. Louth  
t: 041 2137 050 e: info@mcMahonengineers.com