


Rialtas na hÉireann
Government of Ireland

Tionscadal Éireann
Project Ireland
2040

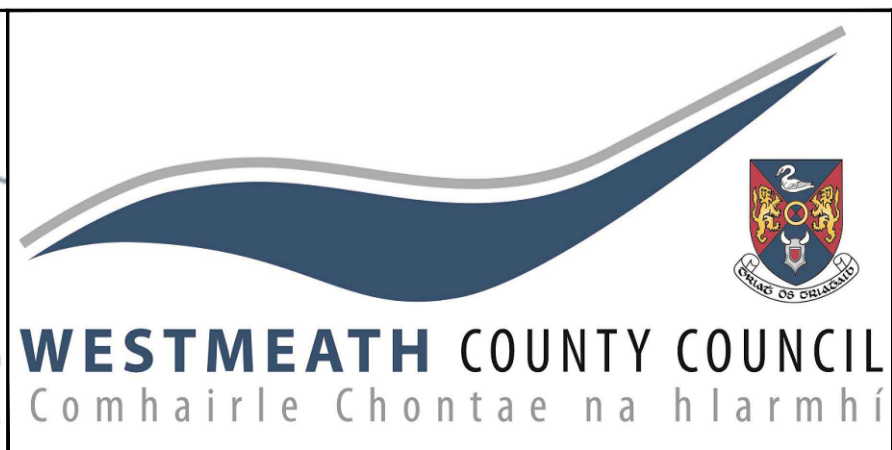

Rev.	Description.	Date	Chk'd	App'd

Project:
ARDMORE ROAD UPGRADING SCHEME
PHASE 3

Title:
PROPOSED PLANS
(SHEET 02 of 02)

Stage:	Drawing No.:	Revision:
PLANNING	WH/23/XXXX-02	8
Scale: 1:250@A1	Date: 19.04.2023	Surveyed: N/A
Designed: L.Buckley	Drawn: D.Cowap	Checked: L.Buckley
		Approved: P.Nally
<small>Active Travel Office Athlone Civic Centre Church Street Athlone Co. Westmeath N37 P2T5 Phone 044 9332000 Web: www.westmeathcoco.ie</small>		
<small>ARDMORE RD School to Ardmore Hills_Rev10.dwg G:\20_NTA\01 Active Travel\03 Projects\WH23-0002 Ardmore Road Active Travel Scheme Phase 3\02 Phase 2-5 Design and Procurement\03 Preliminary Design & Cost Estimate\Planning Stage - (Proposed Plans & Sections)</small>		