


SECTION A-A
SCALE : NOT TO SCALE

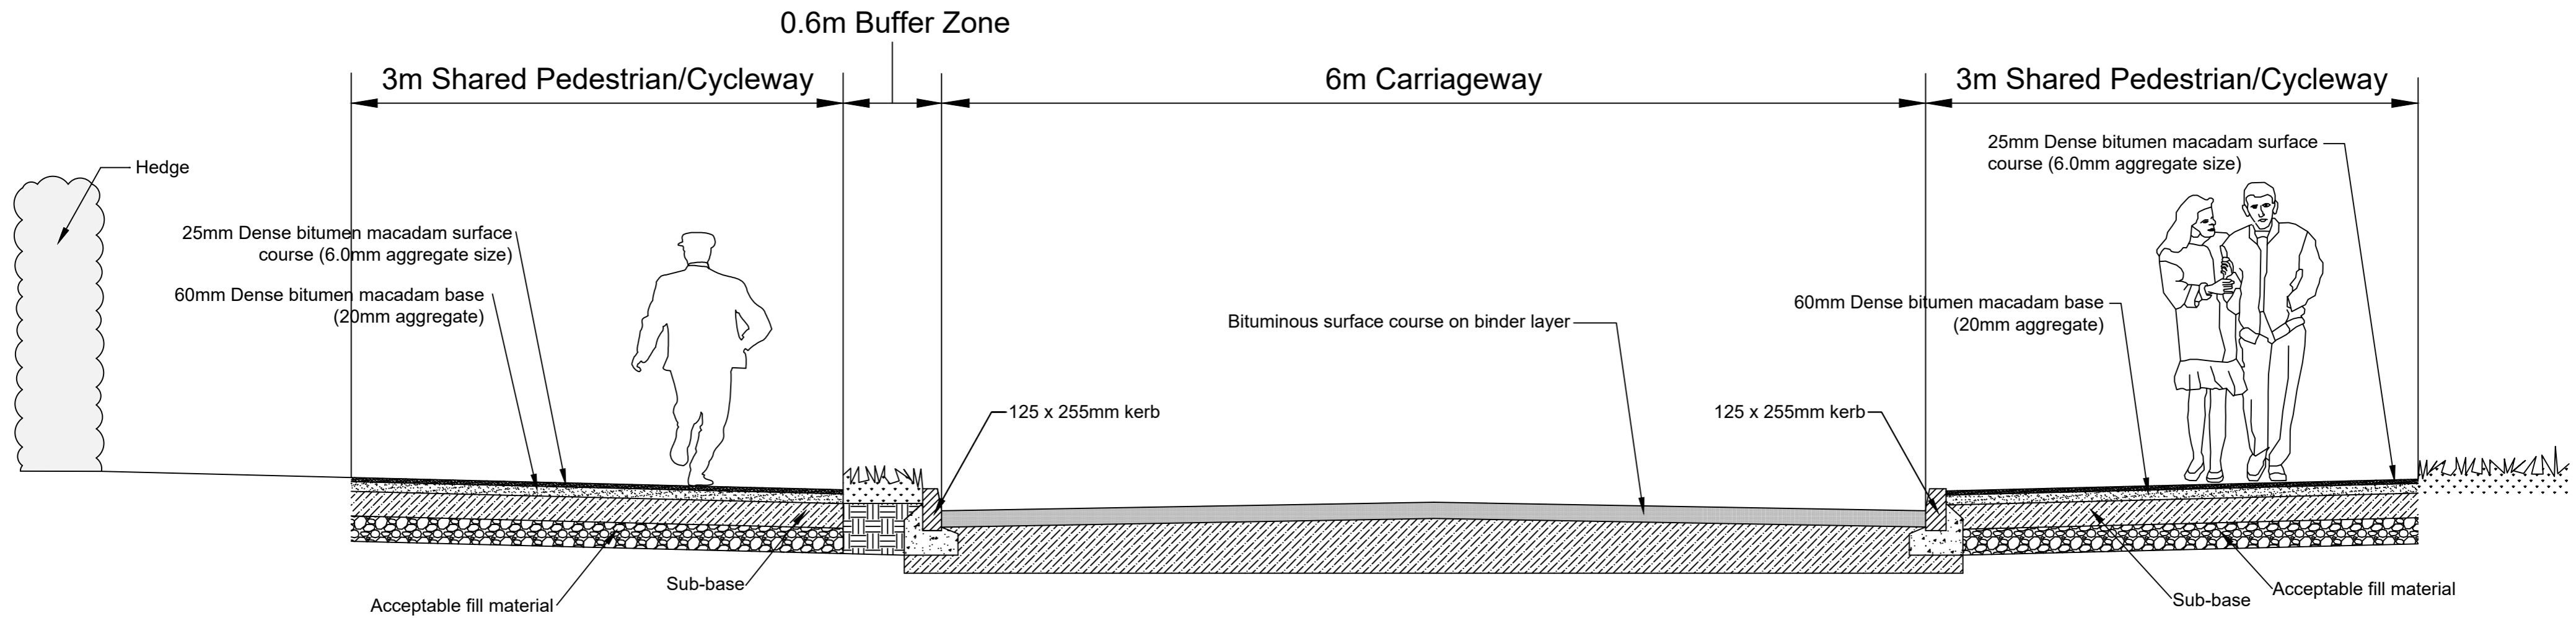

SECTION B-B
SCALE : NOT TO SCALE

<p>Rialtas na hÉireann Government of Ireland</p>	<p>Tionscadal Éireann Project Ireland 2040</p>	<p>NTA Údarás Náisiúnta Iompair National Transport Authority</p>	<p>WESTMEATH COUNTY COUNCIL Comhairle Chontae na hIarmhí</p>	<table border="1"> <thead> <tr> <th>Rev.</th> <th>Description.</th> <th>Date</th> <th>Chk'd</th> <th>App'd</th> </tr> </thead> <tbody> <tr> <td> </td> <td> </td> <td> </td> <td> </td> <td> </td> </tr> </tbody> </table>	Rev.	Description.	Date	Chk'd	App'd																<p>Project: ARDMORE ROAD UPGRADING SCHEME PHASE 3</p>	<p>Stage: PLANNING</p>	<p>Drawing No.: WH/23/XXXX-03</p>	<p>Revision: 3</p>
					Rev.	Description.	Date	Chk'd	App'd																			
<p>Title: SECTION 'A-A' & SECTION 'B-B'</p>	<p>Scale: NTS@A2</p>	<p>Date: 31.03.2023</p>	<p>Surveyed: N/A</p>	<table border="1"> <thead> <tr> <th>Designed</th> <th>Drawn</th> <th>Checked</th> <th>Approved</th> </tr> </thead> <tbody> <tr> <td>L.Buckley</td> <td>D.Cowap</td> <td>L.Buckley</td> <td>P.Nally</td> </tr> </tbody> </table>	Designed	Drawn	Checked	Approved	L.Buckley	D.Cowap	L.Buckley	P.Nally	<p>Active Travel Office Athlone Civic Centre Church Street Athlone Co. Westmeath N97 P27S Phone 044 9332000 Web: www.westmeathcoco.ie</p> <p>ARDMORE RD School to Ardmore Hills_Rev10.dwg G:\20_NTA\01 Active Travel\03 Projects\WH23-0002 Ardmore Road Active Travel Scheme Phase 3\02 Phase 2-5 Design and Procurement\03 Preliminary Design & Cost Estimate\Planning Stage - (Proposed Plans & Sections)</p>															
Designed	Drawn	Checked	Approved																									
L.Buckley	D.Cowap	L.Buckley	P.Nally																									