

Legend - Boundaries


- Extent of Site. Area .80HA
- 2 Storey 3 Bedroom Houses
- TYPE 01 - 1.2m High rendered blockwork wall on retaining wall, incorporating stile opening to south east path and boundary junction - Ref Dwg 129-05-006
- TYPE 02 - 2m High rendered blockwork wall. Rendered garden side only
- TYPE 03 - 1.8m rendered blockwork wall on retaining wall. Rendered both sides
- TYPE 04 - 1.8m High Fence Concrete Post and Panel fence
- TYPE 05 - 1.8m High Fence (Colour - BLACK) Rigid Weld Mesh Fence on retaining wall
- TYPE 06 - 1.8m High Fence (Colour - BLACK) Rigid Weld Mesh Fence
- Low retaining wall to back garden walls - refer to structural engineers drawing C - 04A

PLANNING - SECTION 179A

Revision Schedule

Rev No.	Rev Description	Rev Date	Issued by	Issued to

Housing for All
A new Housing Plan for Ireland

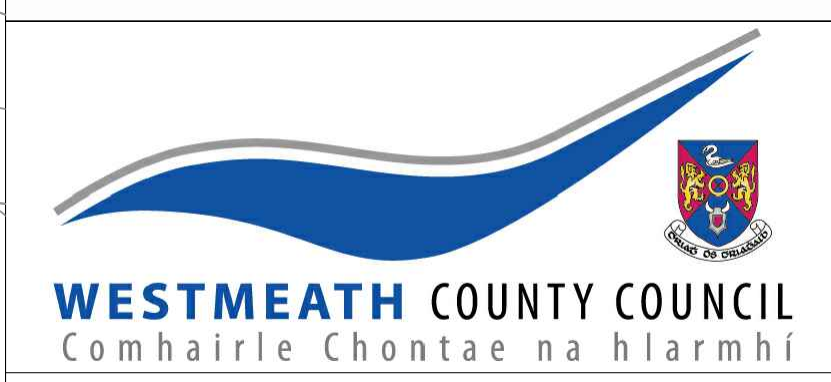

WESTMEATH HOUSING DESIGN TEAM
CIVIC CENTRE, CHURCH ST, ATHLONE, N37 P2T5
Phone: 09064 42100
Web: www.westmeathcoco.ie

PROJECT:
CONSTRUCTION OF 12 HOUSES AT BUNDAIRE, KINNEGAD PHASE 4

TITLE:
PROPOSED BOUNDARY WALL LAYOUT

Scale: 1 : 250 Datum: MALIN Date: 20/10/2023

Drawing No: 129_03_005 Stage: PLANNING Revision: -

Surveyed	Drawn	Checked	Approved
AC & CH	AC	TOH	-

File Name and Directory:
H:\CAPITAL HOUSING DESIGN TEAM\1-Capital Schemes\129 Bun Daire Legacy\Drawings\11 Planning\Drawings\129_03_Site Drawings