



GENERAL NOTES

1. THIS DRAWING SHOULD BE READ IN CONJUNCTION WITH ALL RELEVANT ENGINEER'S AND ARCHITECT'S DRAWINGS AND SPECIFICATIONS.
2. ALL LEVELS ARE IN METRES TO ORDNANCE DATUM, MALIN HEAD UNLESS NOTED OTHERWISE.
3. THE POSITION OF EXISTING SERVICES AS SHOWN ON THE DRAWING MAY NOT BE ACCURATE. THE CONTRACTOR SHALL BE FULLY RESPONSIBLE FOR LOCATING ALL EXISTING SERVICES ON THE SITE AND SHOULD CONTACT THE RESPECTIVE UTILITY PROVIDERS AND AUTHORITIES FOR THE MOST UP-TO-DATE INFORMATION BEFORE COMMENCING THE WORKS.
4. EXISTING LEVELS ARE INDICATIVE ONLY AND MUST BE CHECKED AND VERIFIED ON SITE PRIOR TO COMMENCEMENT.
5. PROPOSED MANHOLE COVER LEVELS ARE APPROXIMATE AND SHOULD BE ADJUSTED TO SUIT LOCAL FINISHES.
6. ALL SURFACE WATER DRAINAGE INFRASTRUCTURE SHALL BE CONSTRUCTED IN ACCORDANCE WITH LOCAL AUTHORITY REQUIREMENTS.
7. LOCKABLE TYPE GULLY TRAPS TO BE USED ON ALL SURFACE WATER DRAINS.
8. GULLY POSITIONS ARE APPROXIMATE ONLY AND SHOULD BE LOCATED AT LOW POINTS.
9. REFER TO ARCHITECTS' DRAWINGS FOR ALL ROOF DRAINAGE, STRIP DRAINS AND GULLY TRAPS BENEATH DOWNPIPES.
10. WHERE IT IS NOT POSSIBLE TO ACHIEVE MINIMUM COVER, PIPES SHOULD BE BEDDED AND SURROUNDED IN CONCRETE 150MM THICK, CLASS E IN ACCORDANCE WITH TII STANDARD CONSTRUCTION DETAIL CC-SCD-00521.
11. ALL WASTEWATER DRAINAGE INFRASTRUCTURE SHALL BE CONSTRUCTED IN ACCORDANCE WITH IRISH WATER STANDARDS. REFER TO IRISH WATER PUBLICATIONS "WASTEWATER INFRASTRUCTURE STANDARD DETAILS - IW-CDS-5030-01" AND "CODE OF PRACTICE FOR WASTEWATER INFRASTRUCTURE - IW-CDS-5030-03".
12. HYDRANTS TO BE ACCORDANCE WITH IRISH WATER STANDARD DETAILS STD-W-18 TO STD-W-19.
13. THRUST BLOCK ARRANGEMENTS SHALL COMPLY WITH IRISH WATER STANDARD DETAILS STD-W-28.
14. REFER TO MECHANICAL AND ELECTRICAL ENGINEER'S DRAWINGS FOR INTERNAL DRAINAGE AND DETAILS OF SOIL AND VENT PIPES LEADING TO WASTEWATER DRAINAGE AJS.
15. ALL WATER INFRASTRUCTURE SHALL BE CONSTRUCTED IN ACCORDANCE WITH IRISH WATER STANDARDS. REFER TO IRISH WATER PUBLICATIONS "WATER INFRASTRUCTURE STANDARD DETAILS - IW-CDS-5020-01" AND "CODE OF PRACTICE FOR WATER INFRASTRUCTURE - IW-CDS-5020-03".
16. ALL PLANTING & TREES TO COMPLY WITH SEPERATION DISTANCES AS PER IRISH WATER STANDARD DETAILS FOR WASTEWATER, STD-WW-06 AND STD-WW-06A AND FOR WATER, STD-W-12 AND STD-W-12A.
17. A METHOD STATEMENT SHALL BE SUBMITTED FOR APPROVAL PRIOR TO INSTALLATION AND TESTING.
18. ALL PIPE DIAMETERS INDICATED ARE INNER DIAMETER.
19. THESE DRAWINGS ARE NOT TO BE USED FOR SETTING OUT PURPOSES. REFER TO ARCHITECTS DRAWINGS FOR SETTING OUT.

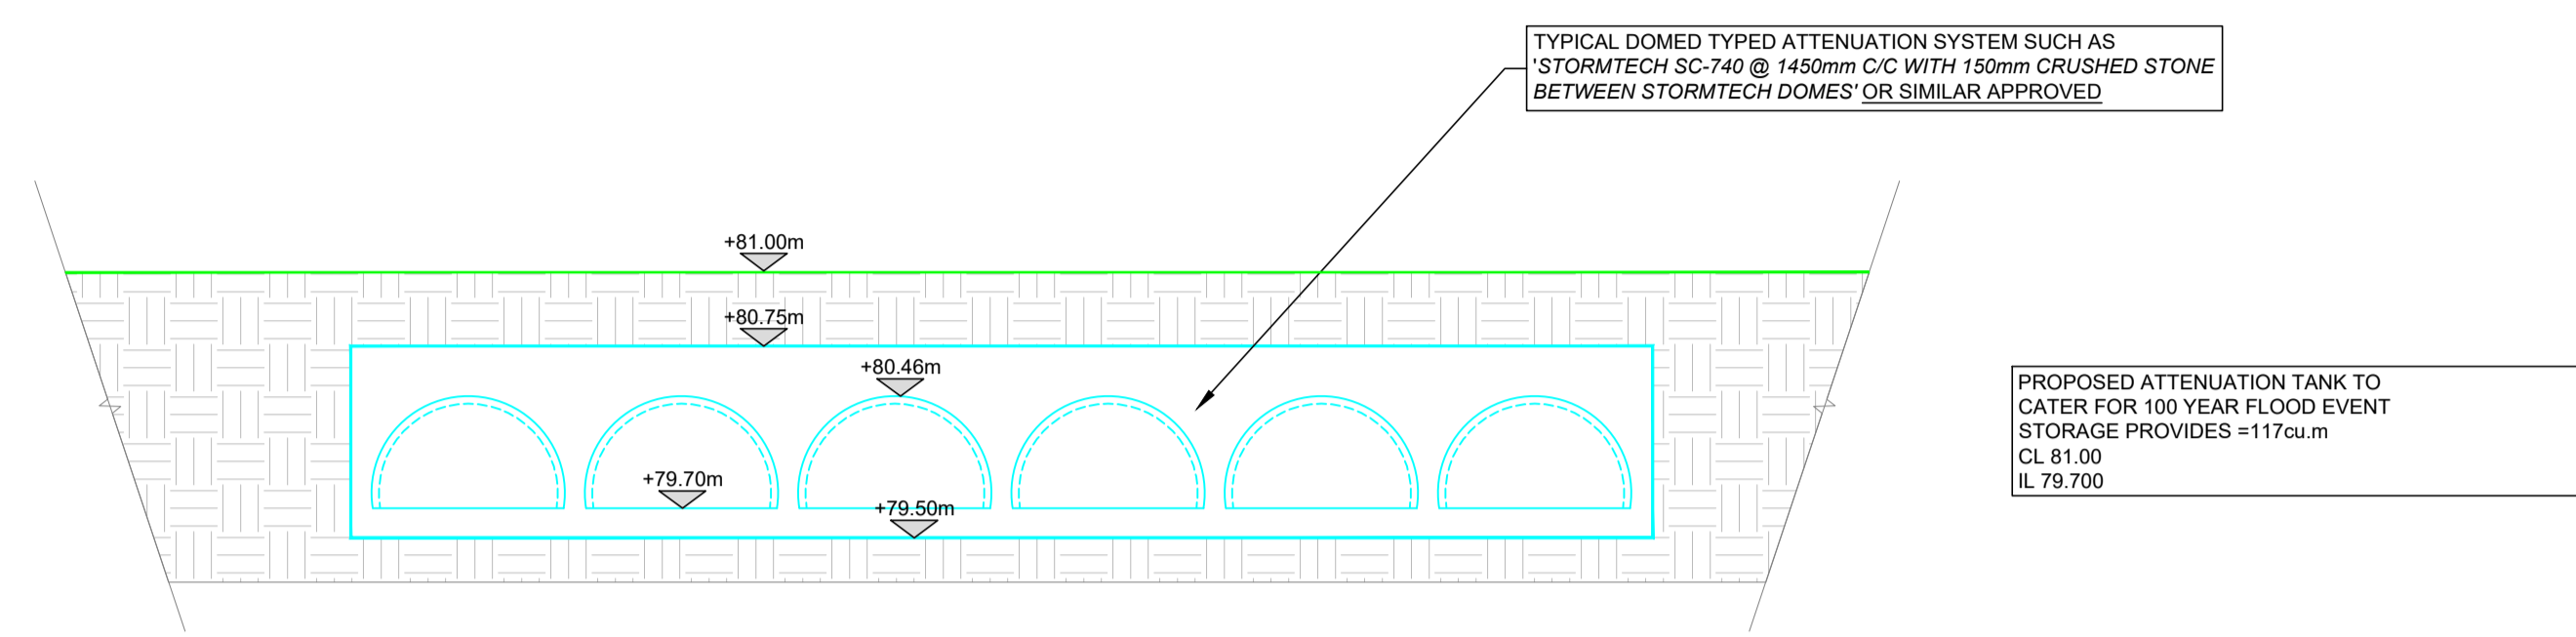

**TYPICAL DOMED ATTENUATION TANK SECTION
(STORMTECH OR SIMILAR APPROVED)**

SCALE 1:50

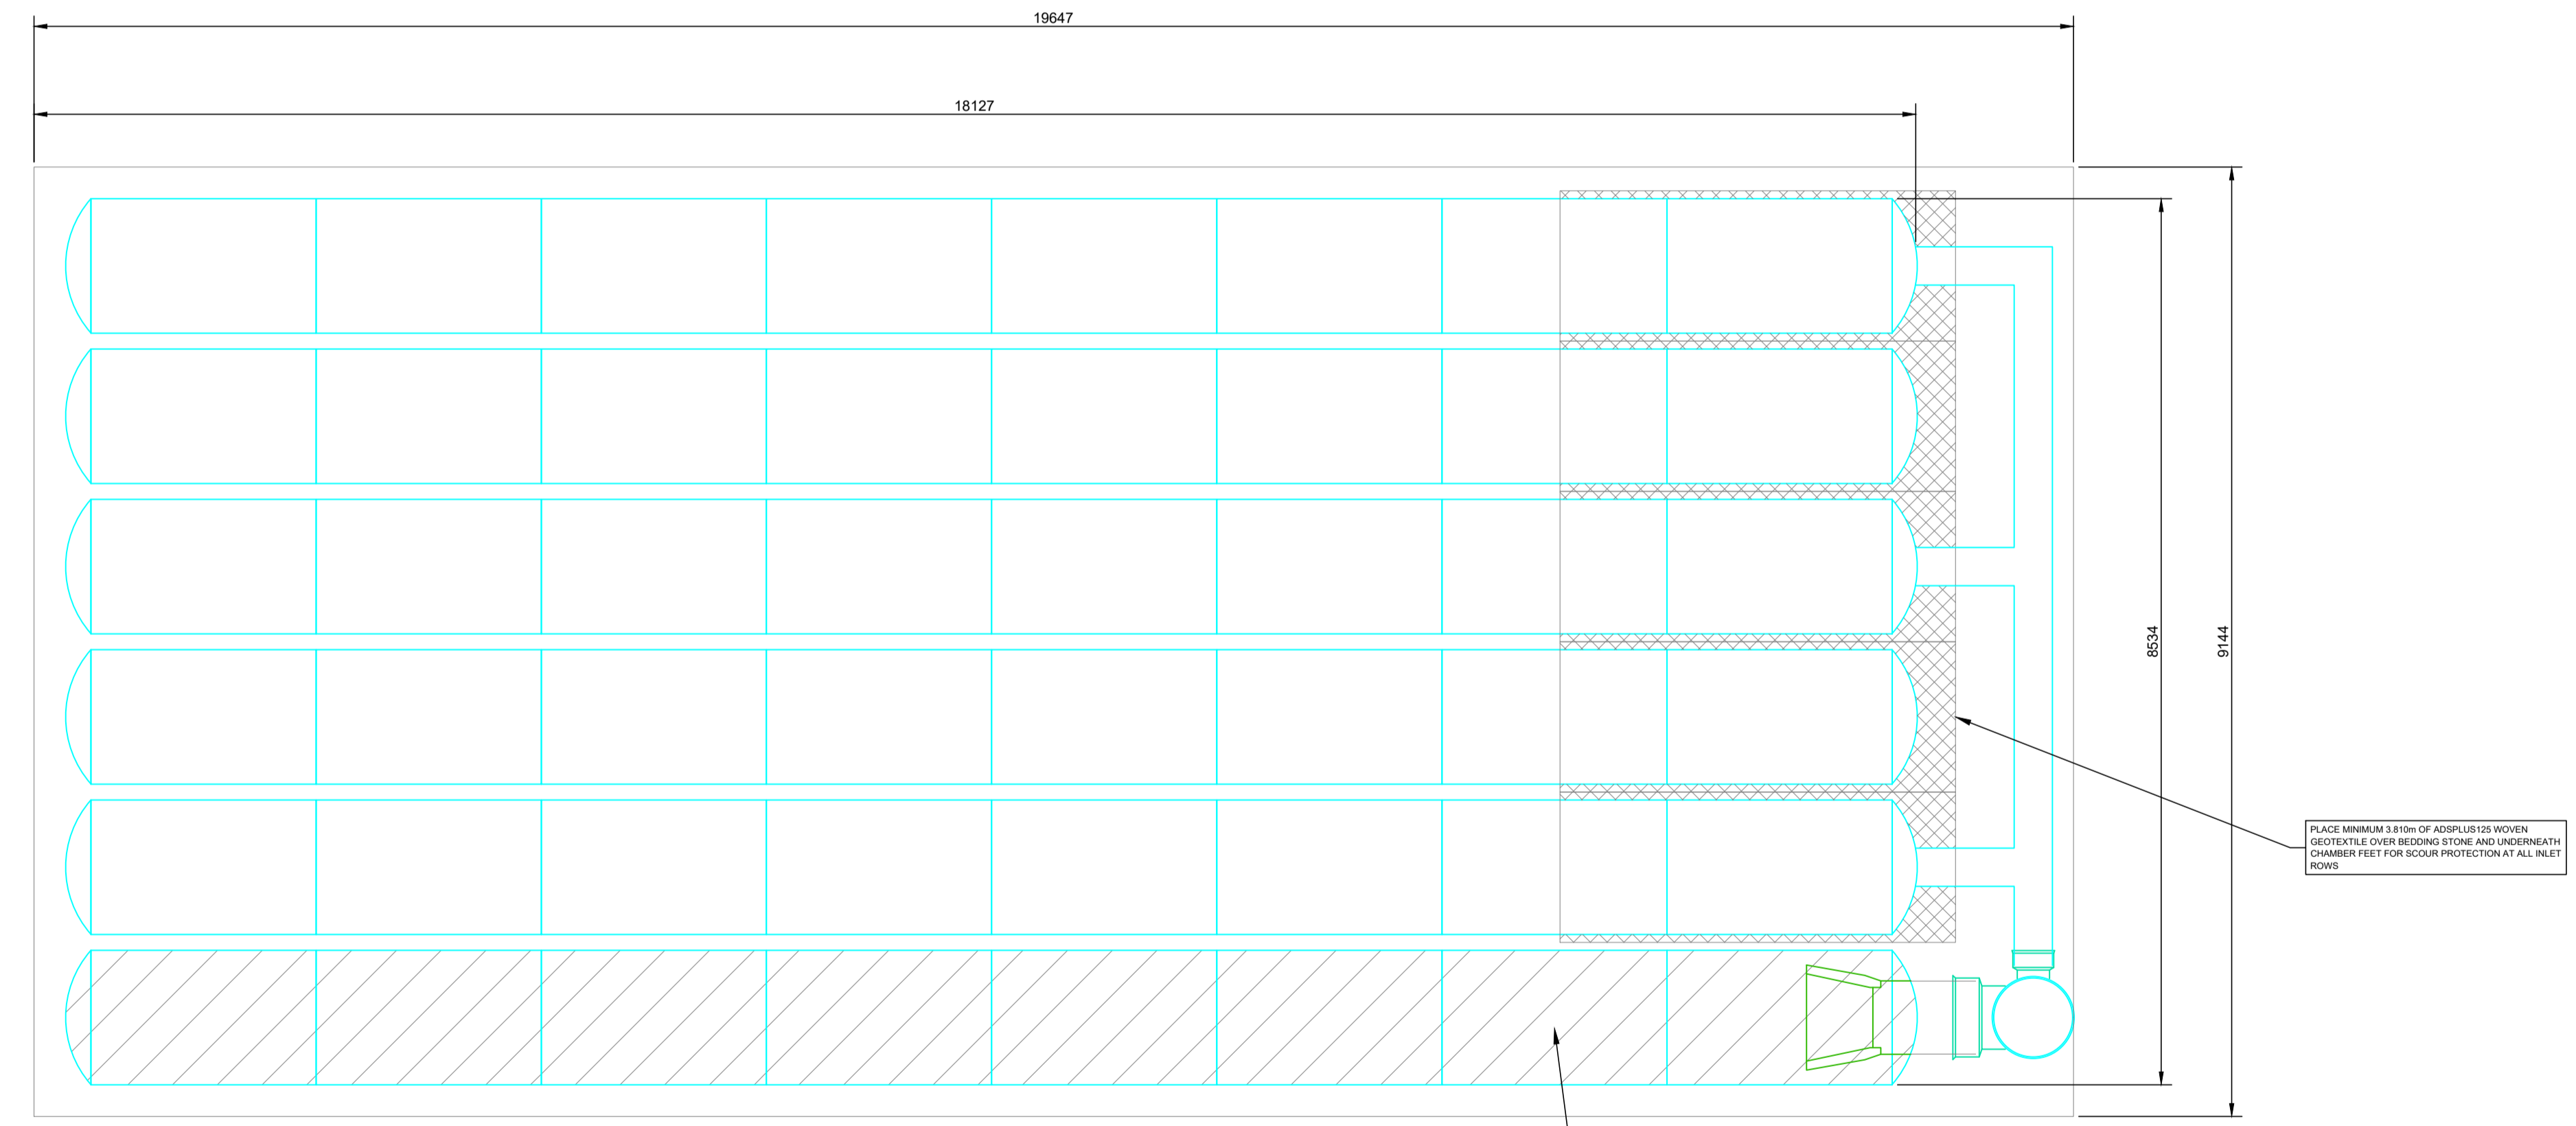

**TYPICAL DOMED ATTENUATION TANK LAYOUT
(STORMTECH OR SIMILAR APPROVED)**

SCALE 1:50

INFORMATION

© ORS
This drawing and any design hereon is the copyright of the Consultants and must not be reproduced without their written consent. All drawings remain the property of the Consultants.

Figured dimension only to be taken from this drawing. All dimensions to be checked on site. Consultants to be informed immediately of any discrepancies before work proceeds.

| REV NO: | DATE: | REVISION NOTE: | DWN BY: | CKD BY: |
|---------|------------|---------------------|---------|---------|
| P01 | 23/01/2024 | ISSUED FOR PLANNING | PMC | MH |
| | | | | |
| | | | | |
| | | | | |
| | | | | |
| | | | | |
| | | | | |
| | | | | |

| | | | |
|-----------|--|----------------------------|---------|
| CLIENT: | WESTMEATH COUNTY COUNCIL | | |
| PROJECT: | PROPOSED SERVICED SITES DEERPARK, CASTLEPOLLARD, CO. WESTMEATH | | |
| TITLE: | TYPICAL ATTENUATION TANK DETAILS | | |
| DRAWN: | CHECKED: | APPROVED: | JOB NO: |
| PMC | RD | MH | 230894 |
| DATE: | SCALE: | DRAWING NO: | REV: |
| OCT. 2023 | 1:20 | 230894-ORS-Z1-XX-DR-CE-421 | P01 |

Mullingar | Dublin | Galway | Donegal | Cork
T: +353 1 5242060 | W: www.ors.ie | E: info@ors.ie
ISO 9001:2015 QUALITY ASSURED COMPANY