



Key:


- 1. Timber Cladding
- 2. Glazing
- 3. Door
- 4. Timber Glulam
- 5. Bin Store
- 6. Bicycle Parking
- 7. Proposed Boundary
- 8. Existing Boundary
- 9. Existing Protected Structure
- 10. Existing Brick
- 11. Existing Render to be retained/repared
- 12. Existing Stone to be repointed/ repaired
- 13. Chimney
- 14. Slates
- 15. Fascia

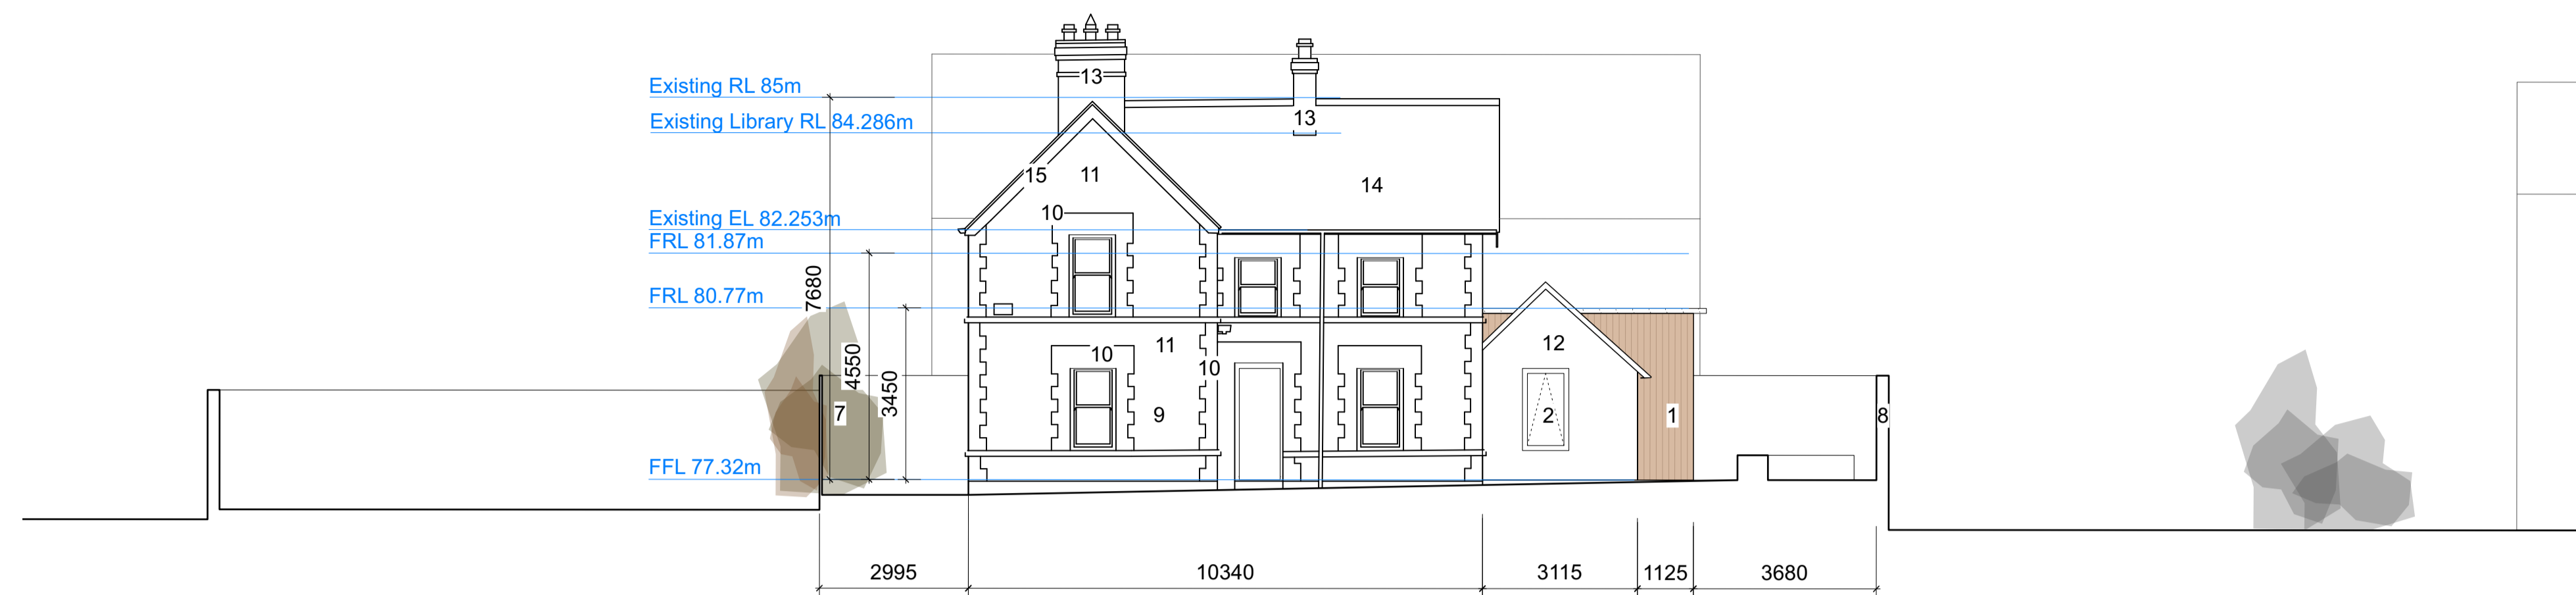

1 Elevation  
Scale: 1:100

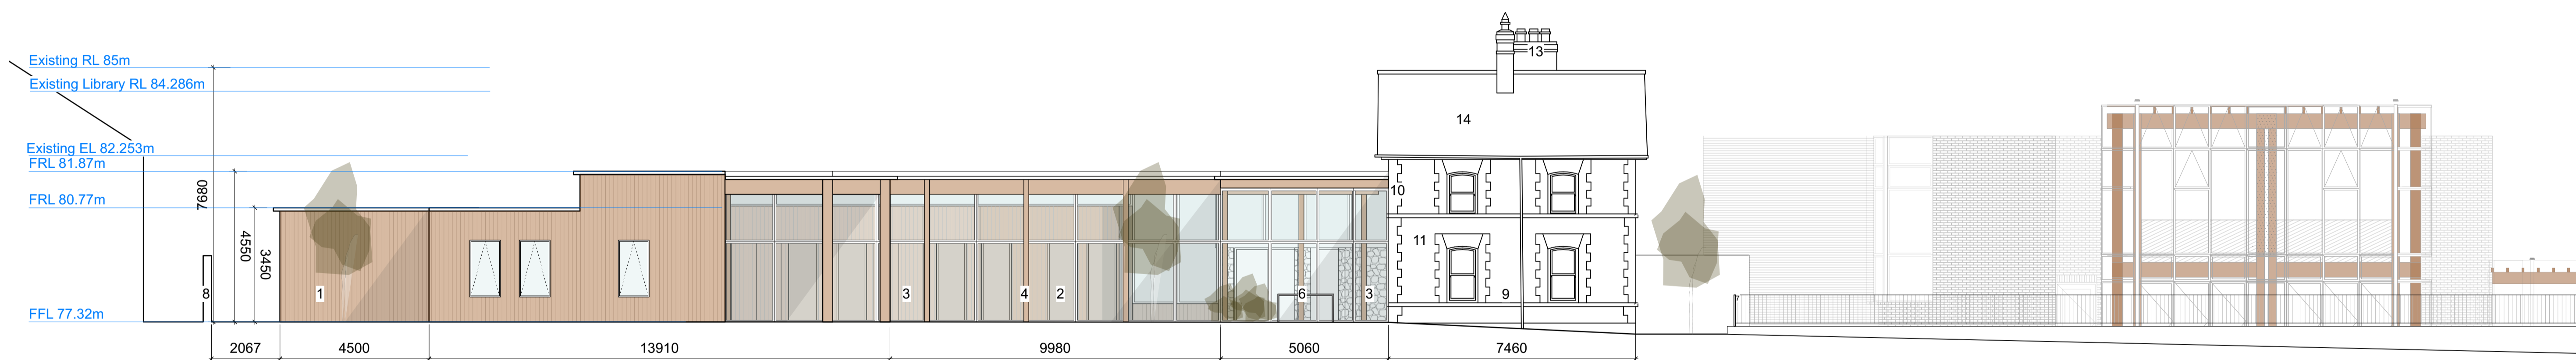

2 Elevation  
Scale: 1:100

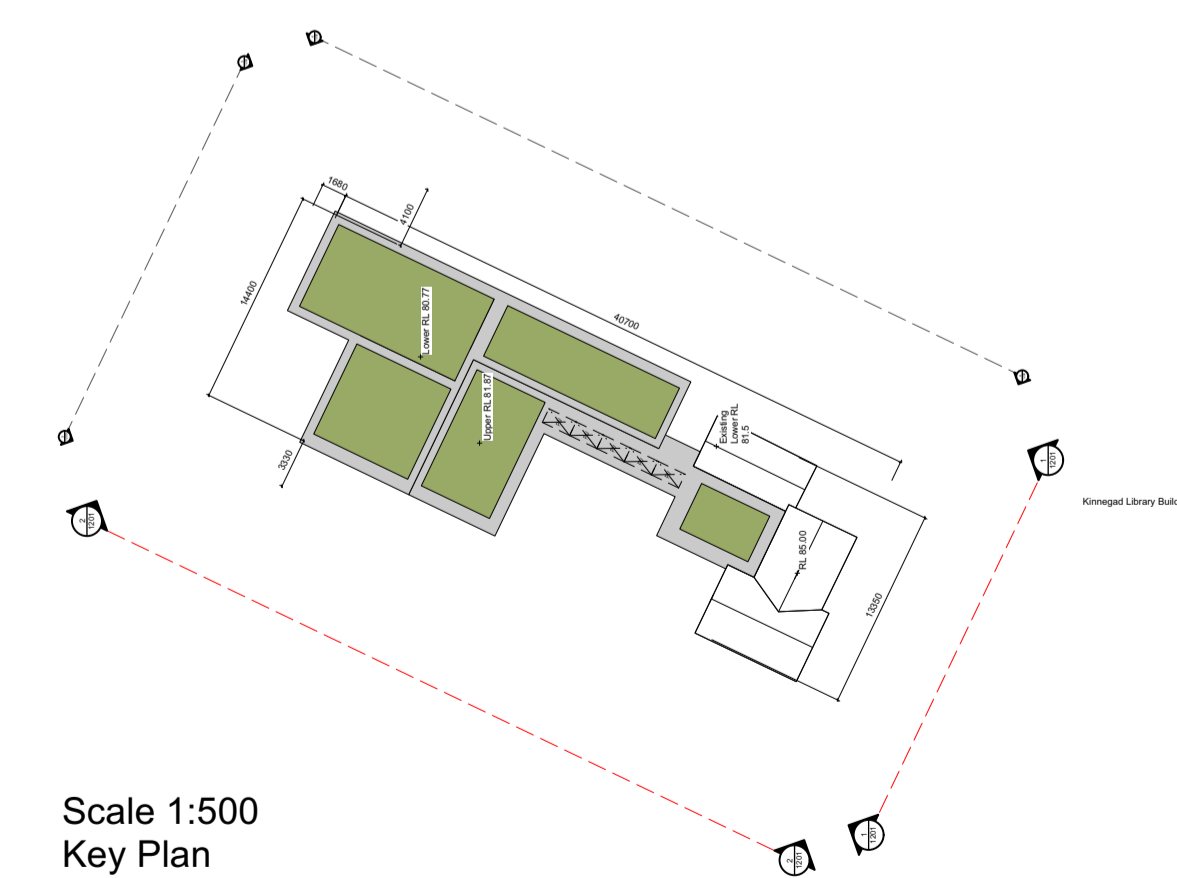

REVISION

revision  
revision  
revision  
revision

NOTES

levels All levels and dimensions to be checked onsite. Any discrepancies to be reported to Cooney Architects. Do not scale off this drawing. Use figured dimensions only.  
  
This drawing is to be read in conjunction with all other relevant Engineering and Architectural drawings and specifications. General structure only. To be cross referenced with all associated Engineers drawings.  
  
copyright This drawing and design is copyright, and may not be reproduced without Cooney Architects permission.

DESIGN TEAM

PLANNING

CooneyArchitects

project title Kinnegad Economic Enterprise Hub  
Kinnegad Masters House  
client WMCC  
drawn by NB  
checked by FC


drawing no. 23014-CA-KEEH-00-DR-A1201rev  
drawing title Proposed Elevation Sheet  
scale 1:100 @ A1  
date 12/02/2024

The Old Brewers Club  
32 The Coombe, Dublin 6  
T 01 4533 444




Key:


- 1. Timber Cladding
- 2. Glazing
- 3. Door
- 4. Timber Glulam
- 5. Bin Store
- 6. Bicycle Parking
- 7. Proposed Boundary
- 8. Existing Boundary
- 9. Existing Protected Structure
- 10. Existing Brick
- 11. Existing Render to be retained/repared
- 12. Existing Stone to be repointed/ repaired
- 13. Chimney
- 14. Slates
- 15. Fascia

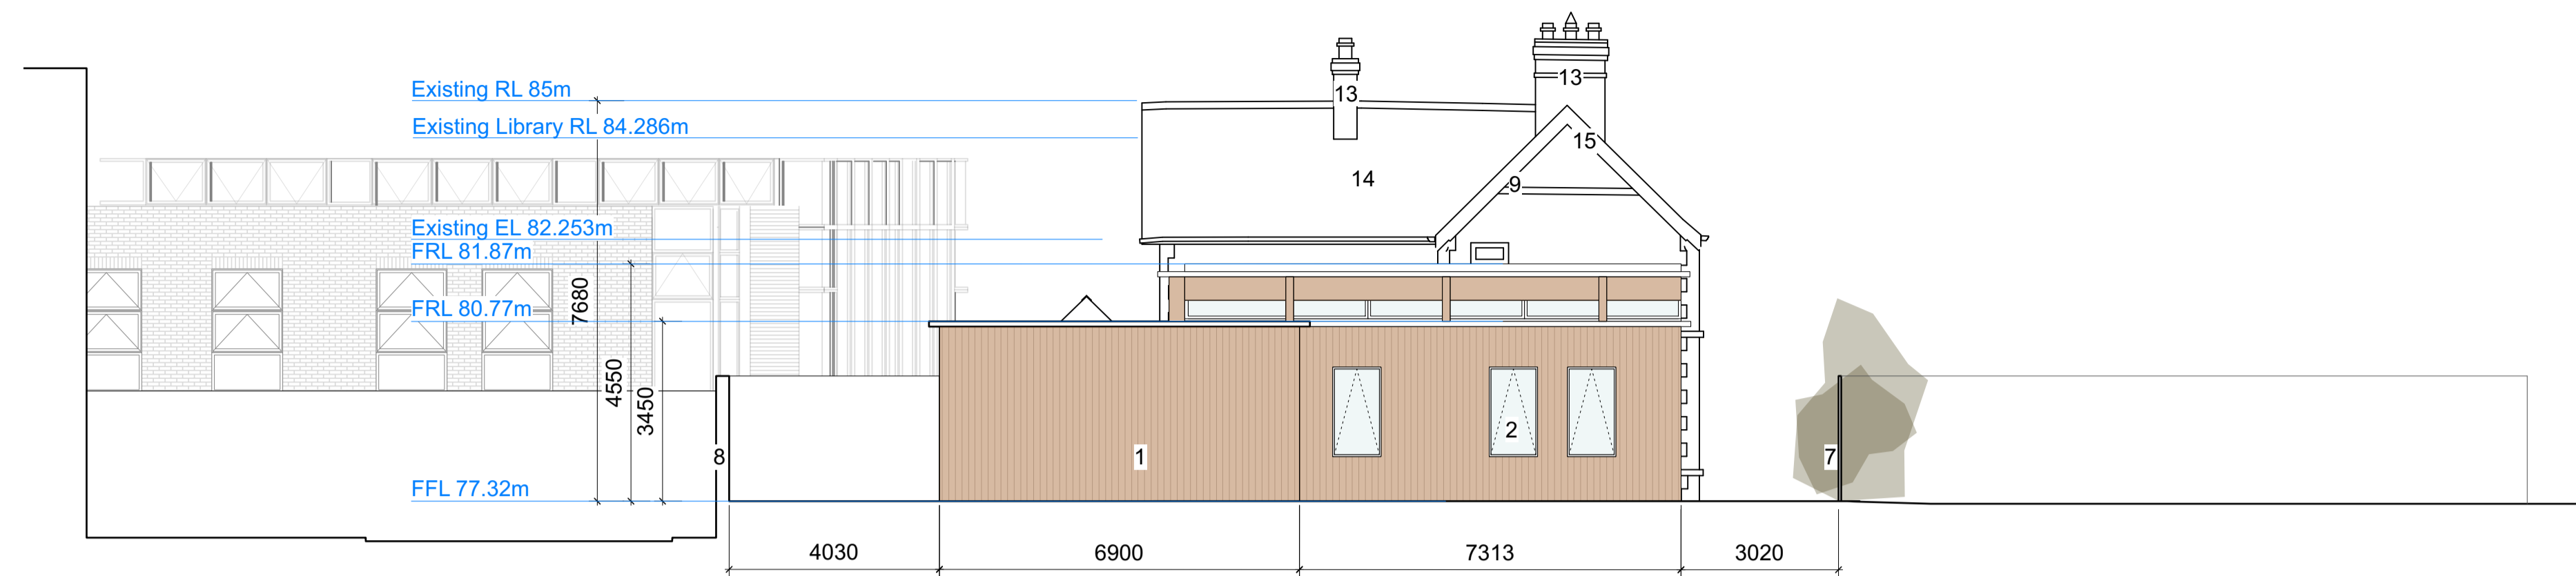

3 Elevation  
Scale: 1:100

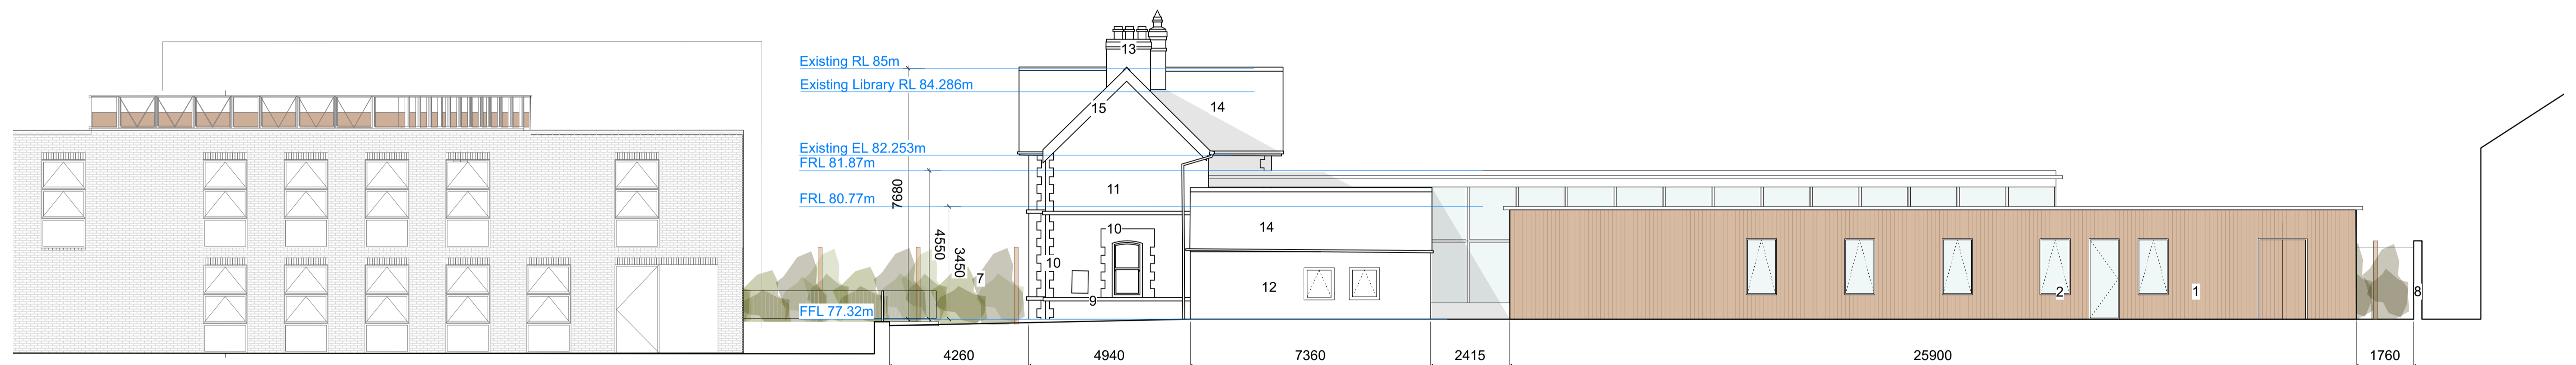

4 Elevation  
Scale: 1:100

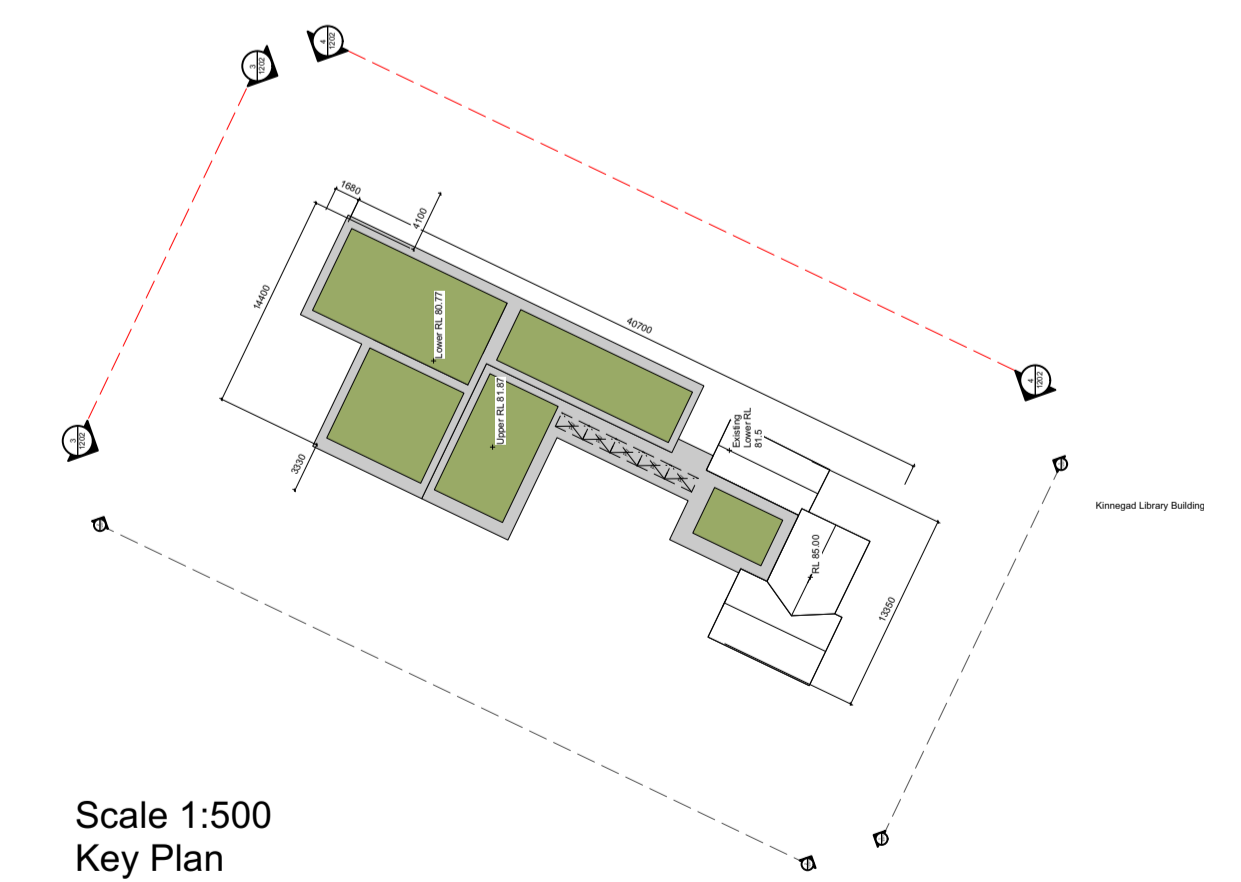

REVISION

revision  
revision  
revision  
revision

NOTES

levels All levels and dimensions to be checked onsite. Any discrepancies to be reported to Cooney Architects. Do not scale off this drawing. Use figured dimensions only.  
This drawing is to be read in conjunction with all other relevant Engineering and Architectural drawings and specifications. General structure only. To be cross referenced with all associated Engineers drawings.  
copyright This drawing and design is copyright, and may not be reproduced without Cooney Architects permission.

DESIGN TEAM

PLANNING

CooneyArchitects

project title Kinnegad Economic Enterprise Hub  
Kinnegad Masters House  
client WMCC  
drawn by NB  
checked by FC

drawing no. 23014-CA-KEEH-00-DR-A1202rev  
drawing title Proposed Elevation Sheet  
scale 1:100 @ A1  
date 12/02/2024

The Old Brewers Club  
32 The Coombe, Dublin 8  
T 01 4533 444

