

N6
JUNCTION 11

B & Q

CLONBRUSK PRIMARY
CARE CENTRE

Total Site Area:
6492 Sq. m
0.6492 Hectares


ST. KIERAN'S COMMUNITY
CENTRE

ATHLONE MIXED
NATIONAL SCHOOL
(CHURCH OF IRELAND)

ARDILUAN
HOUSING ESTATE

REAR GARDENS OF
HOUSES ALONG
ASSUMPTION ROAD

SITE LIMITS MAP
SCALE: 1:000 @ A1

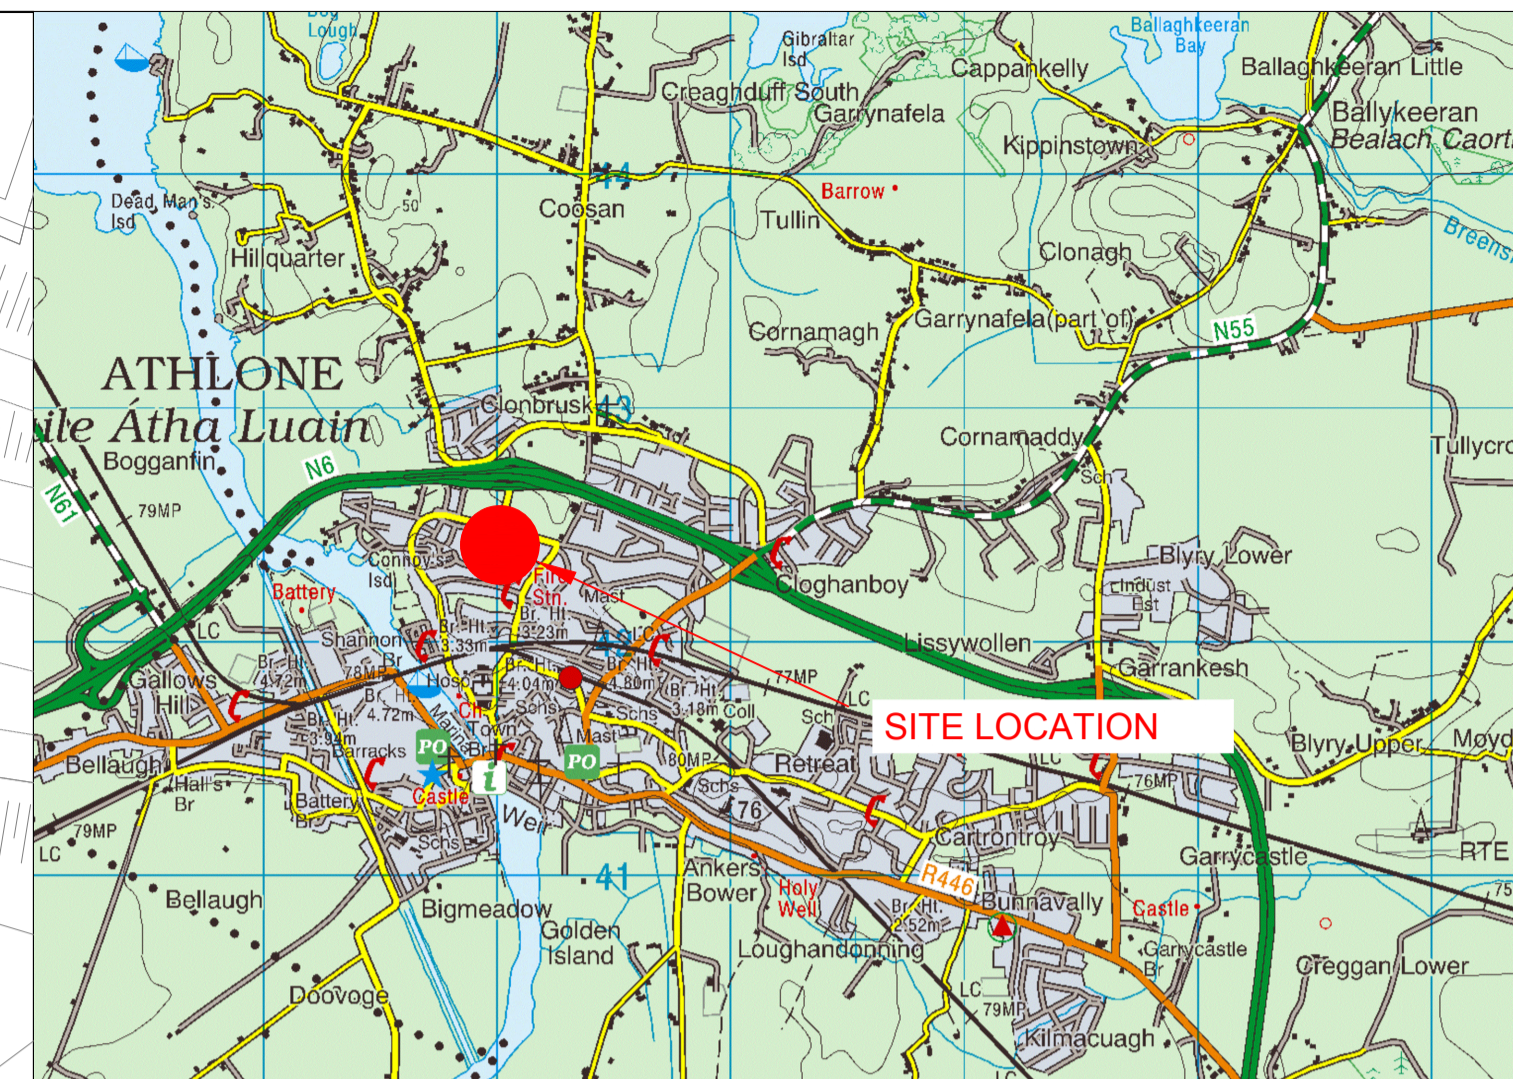

SITE LOCATION MAP
NOT TO SCALE

SITE SHOWN
OUTLINED IN RED

PART 8

REV. DESCRIPTION. DATE. BY.



FUNDED BY THE IRISH
GOVERNMENT UNDER
REBUILDING IRELAND,
ACTION PLAN FOR HOUSING
AND HOMELESSNESS



WESTMEATH HOUSING
DESIGN TEAM
WESTMEATH COUNTY COUNCIL,
CIVIC CENTRE, CHURCH ST.,
ATHLONE, N37 P2T5
Phone: 0506442100
Web: www.westmeathcoco.ie

PROJECT:
GREATLY PARK (ARCADIA 2) ATHLONE
CONSTRUCTION OF 24 DWELLING UNITS

TITLE:
SITE LOCATION MAP

Scale: 1:1000 @ A1 Datum: MALIN Date: 23/07/2020
Drawing No. Stage Revision
116_02_001 Part 8

Surveyed Drawn Checked Approved
KM/TCH TCH TCH

FILE NAME AND DIRECTORY:
116_02_001_Site Location Map_STAGE 2.dwg
H-CAPITAL HOUSING DESIGN TEAM-Capital Schemes\116-Arcadia Phase 2\Drawings\Stage 2
Approval\Outline Design_Stage 2\Site

Westmeath Co Council
O.S Map license No CCMA-9802