

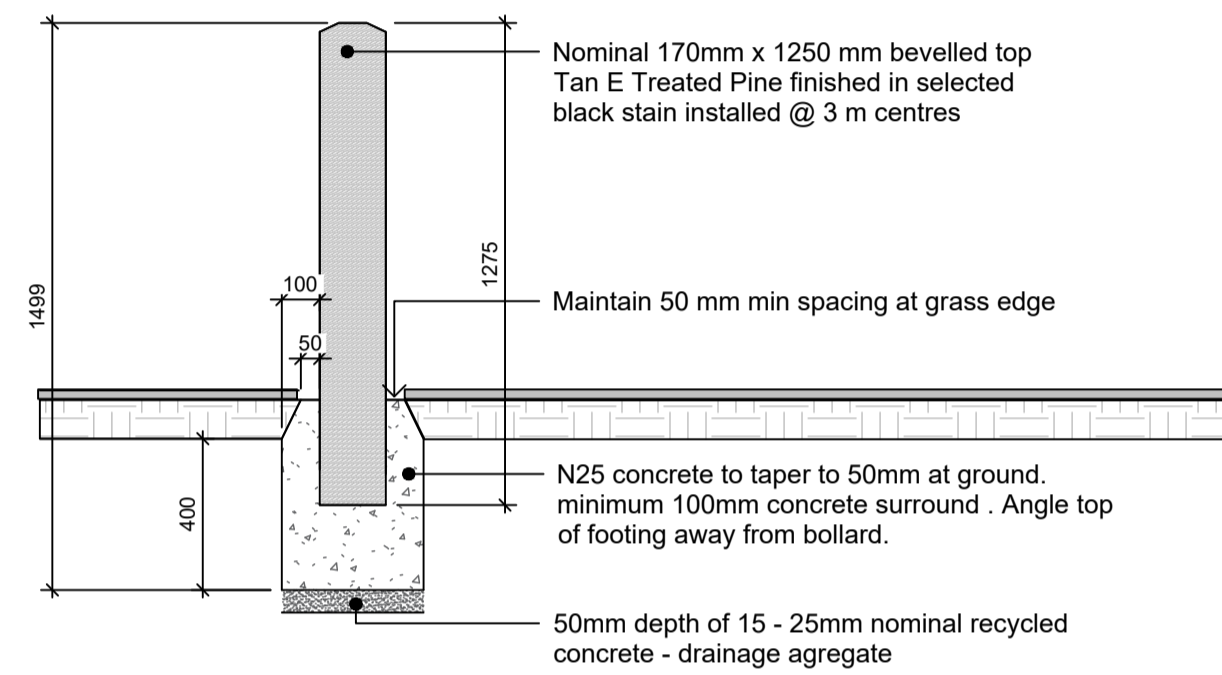
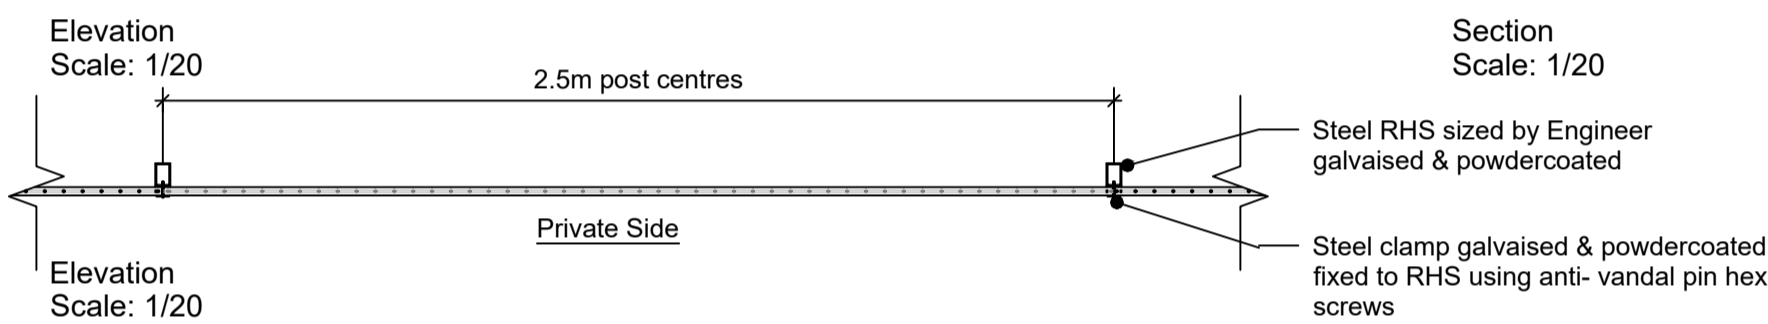



Typical Elevation & Section for Low Boundary Wall with paint finish steel railing - 1.250 m overall height  
Scale: 1/20

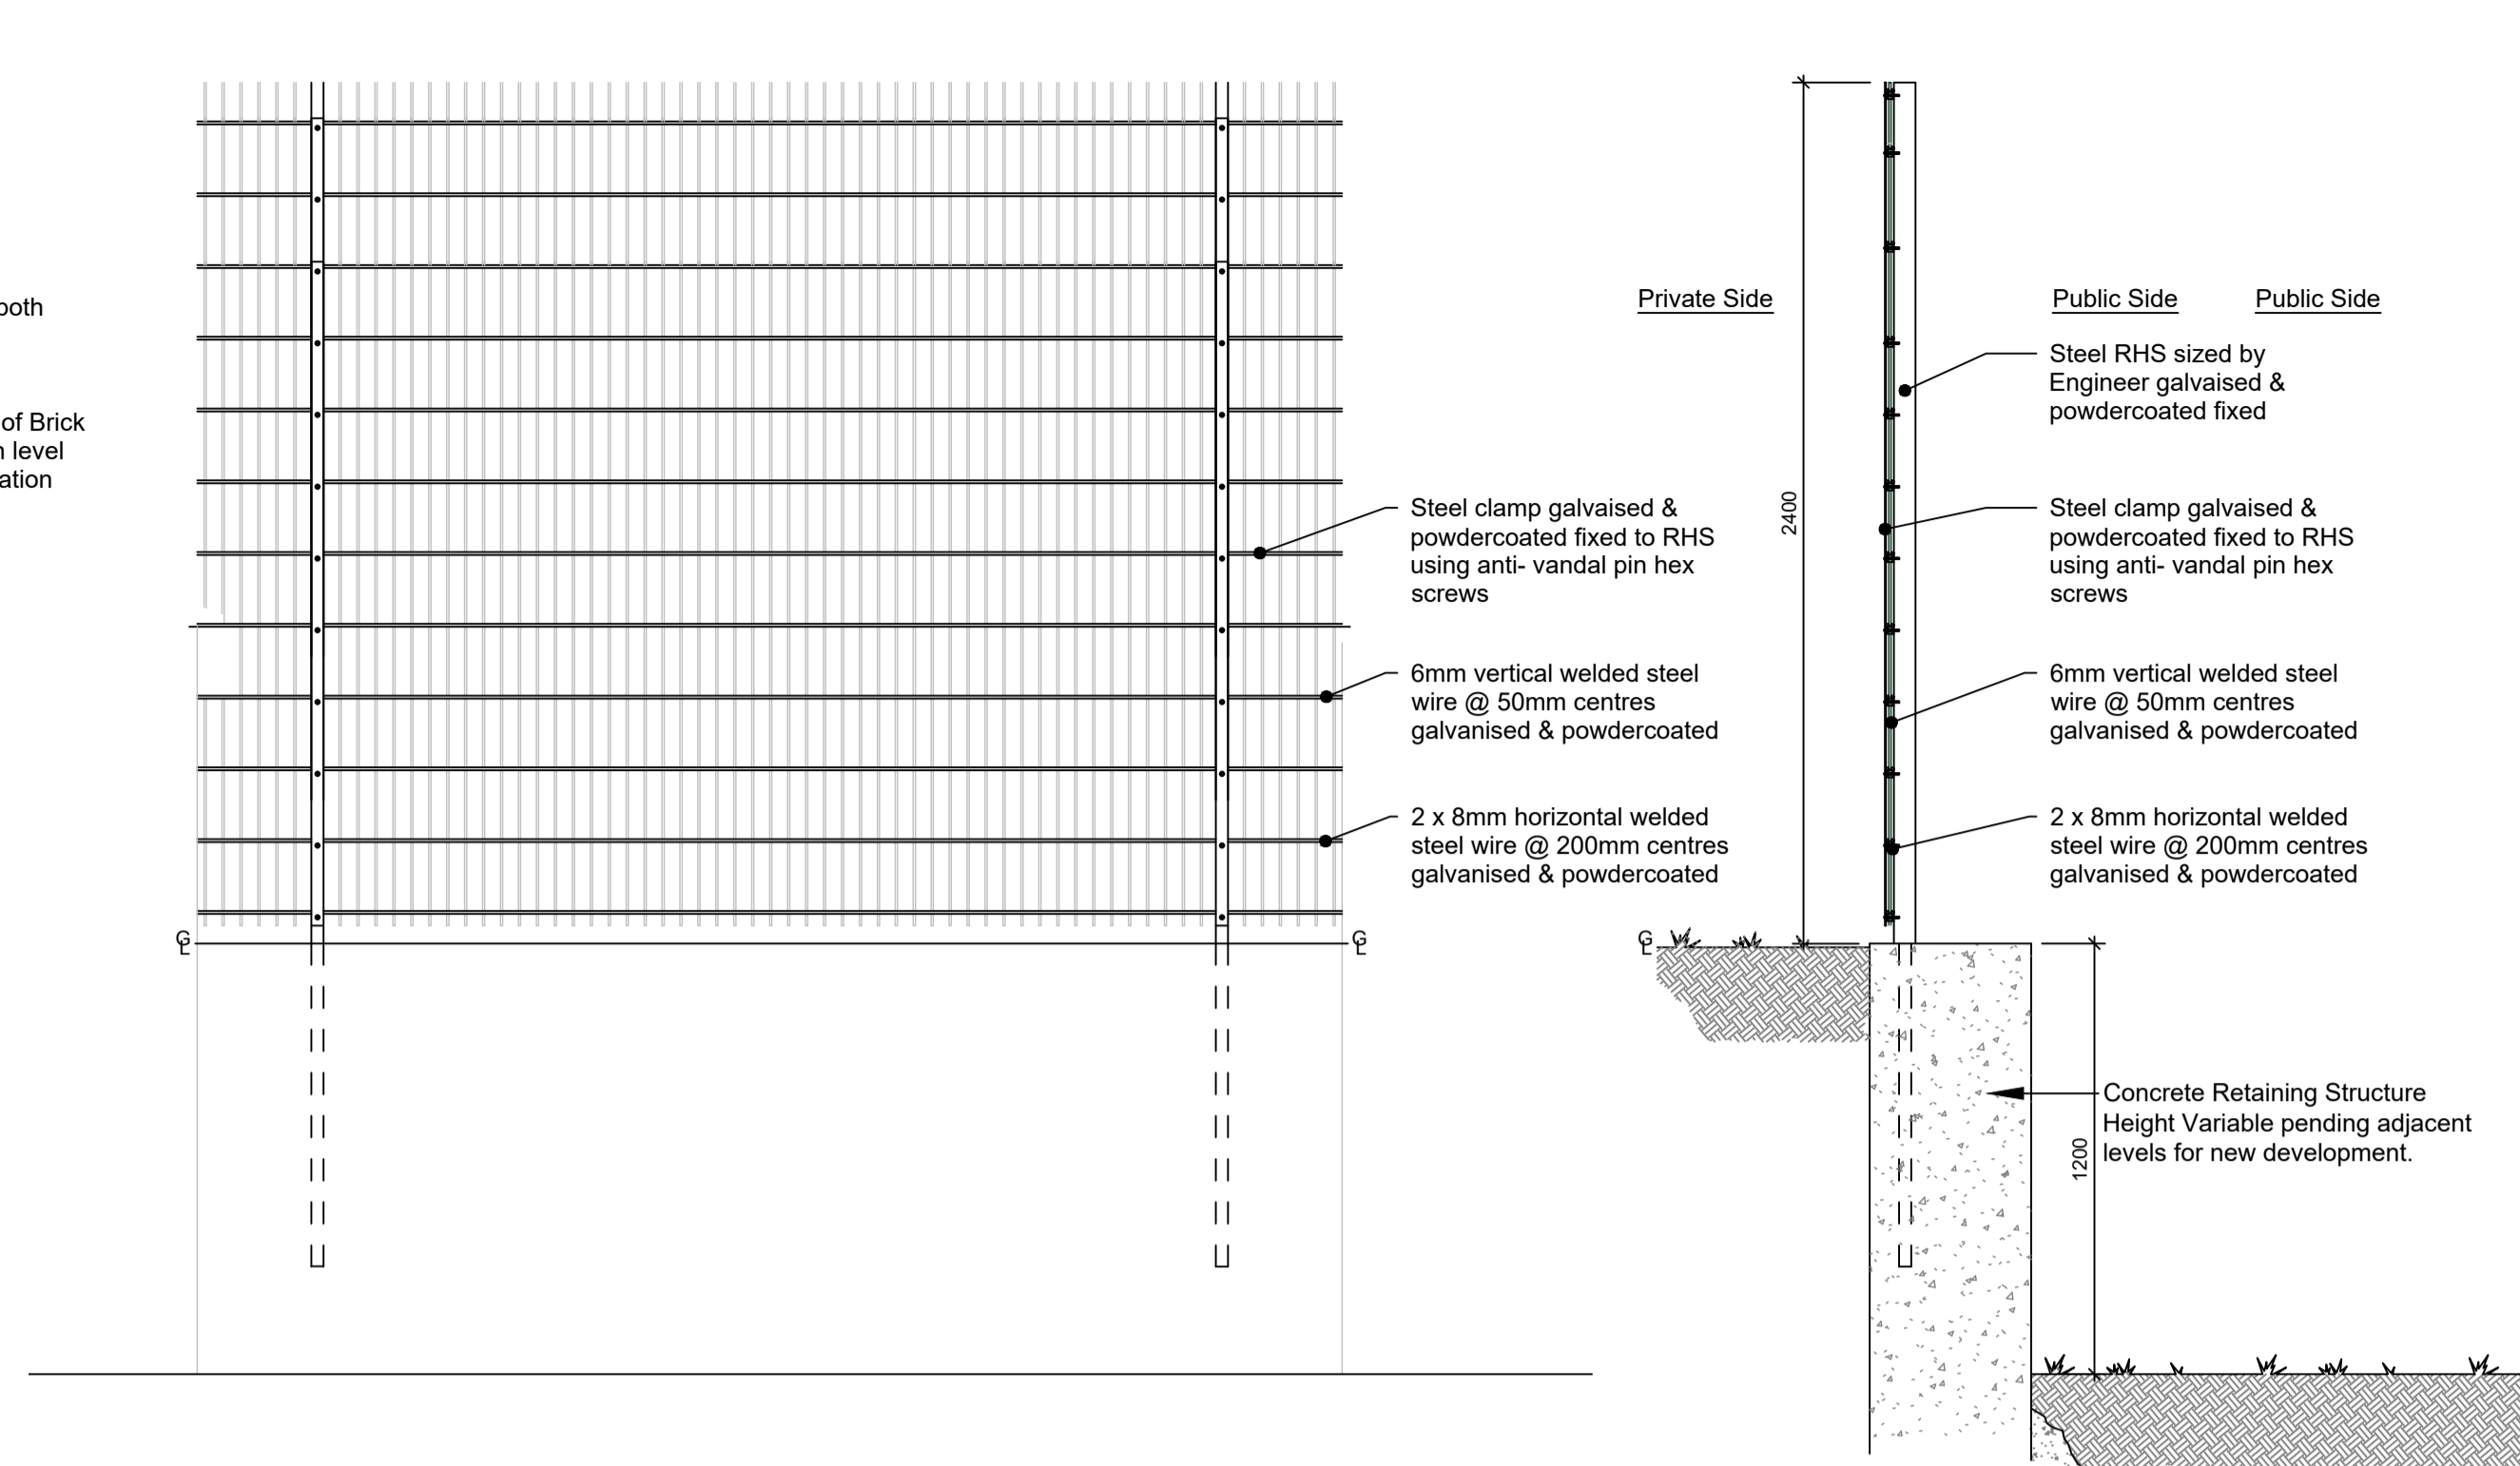


Elevation Bollard 1.2 m high  
Scale: 1/20

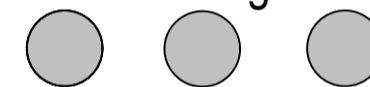

Type B - Typical Plan, Elevation & Section for Rigid Weld Mesh Fence - 2.4 m high  
Scale: 1/20 Open Weld Fencing to St Kierans Northern Perimeter Boundary - See Site Layout Plan

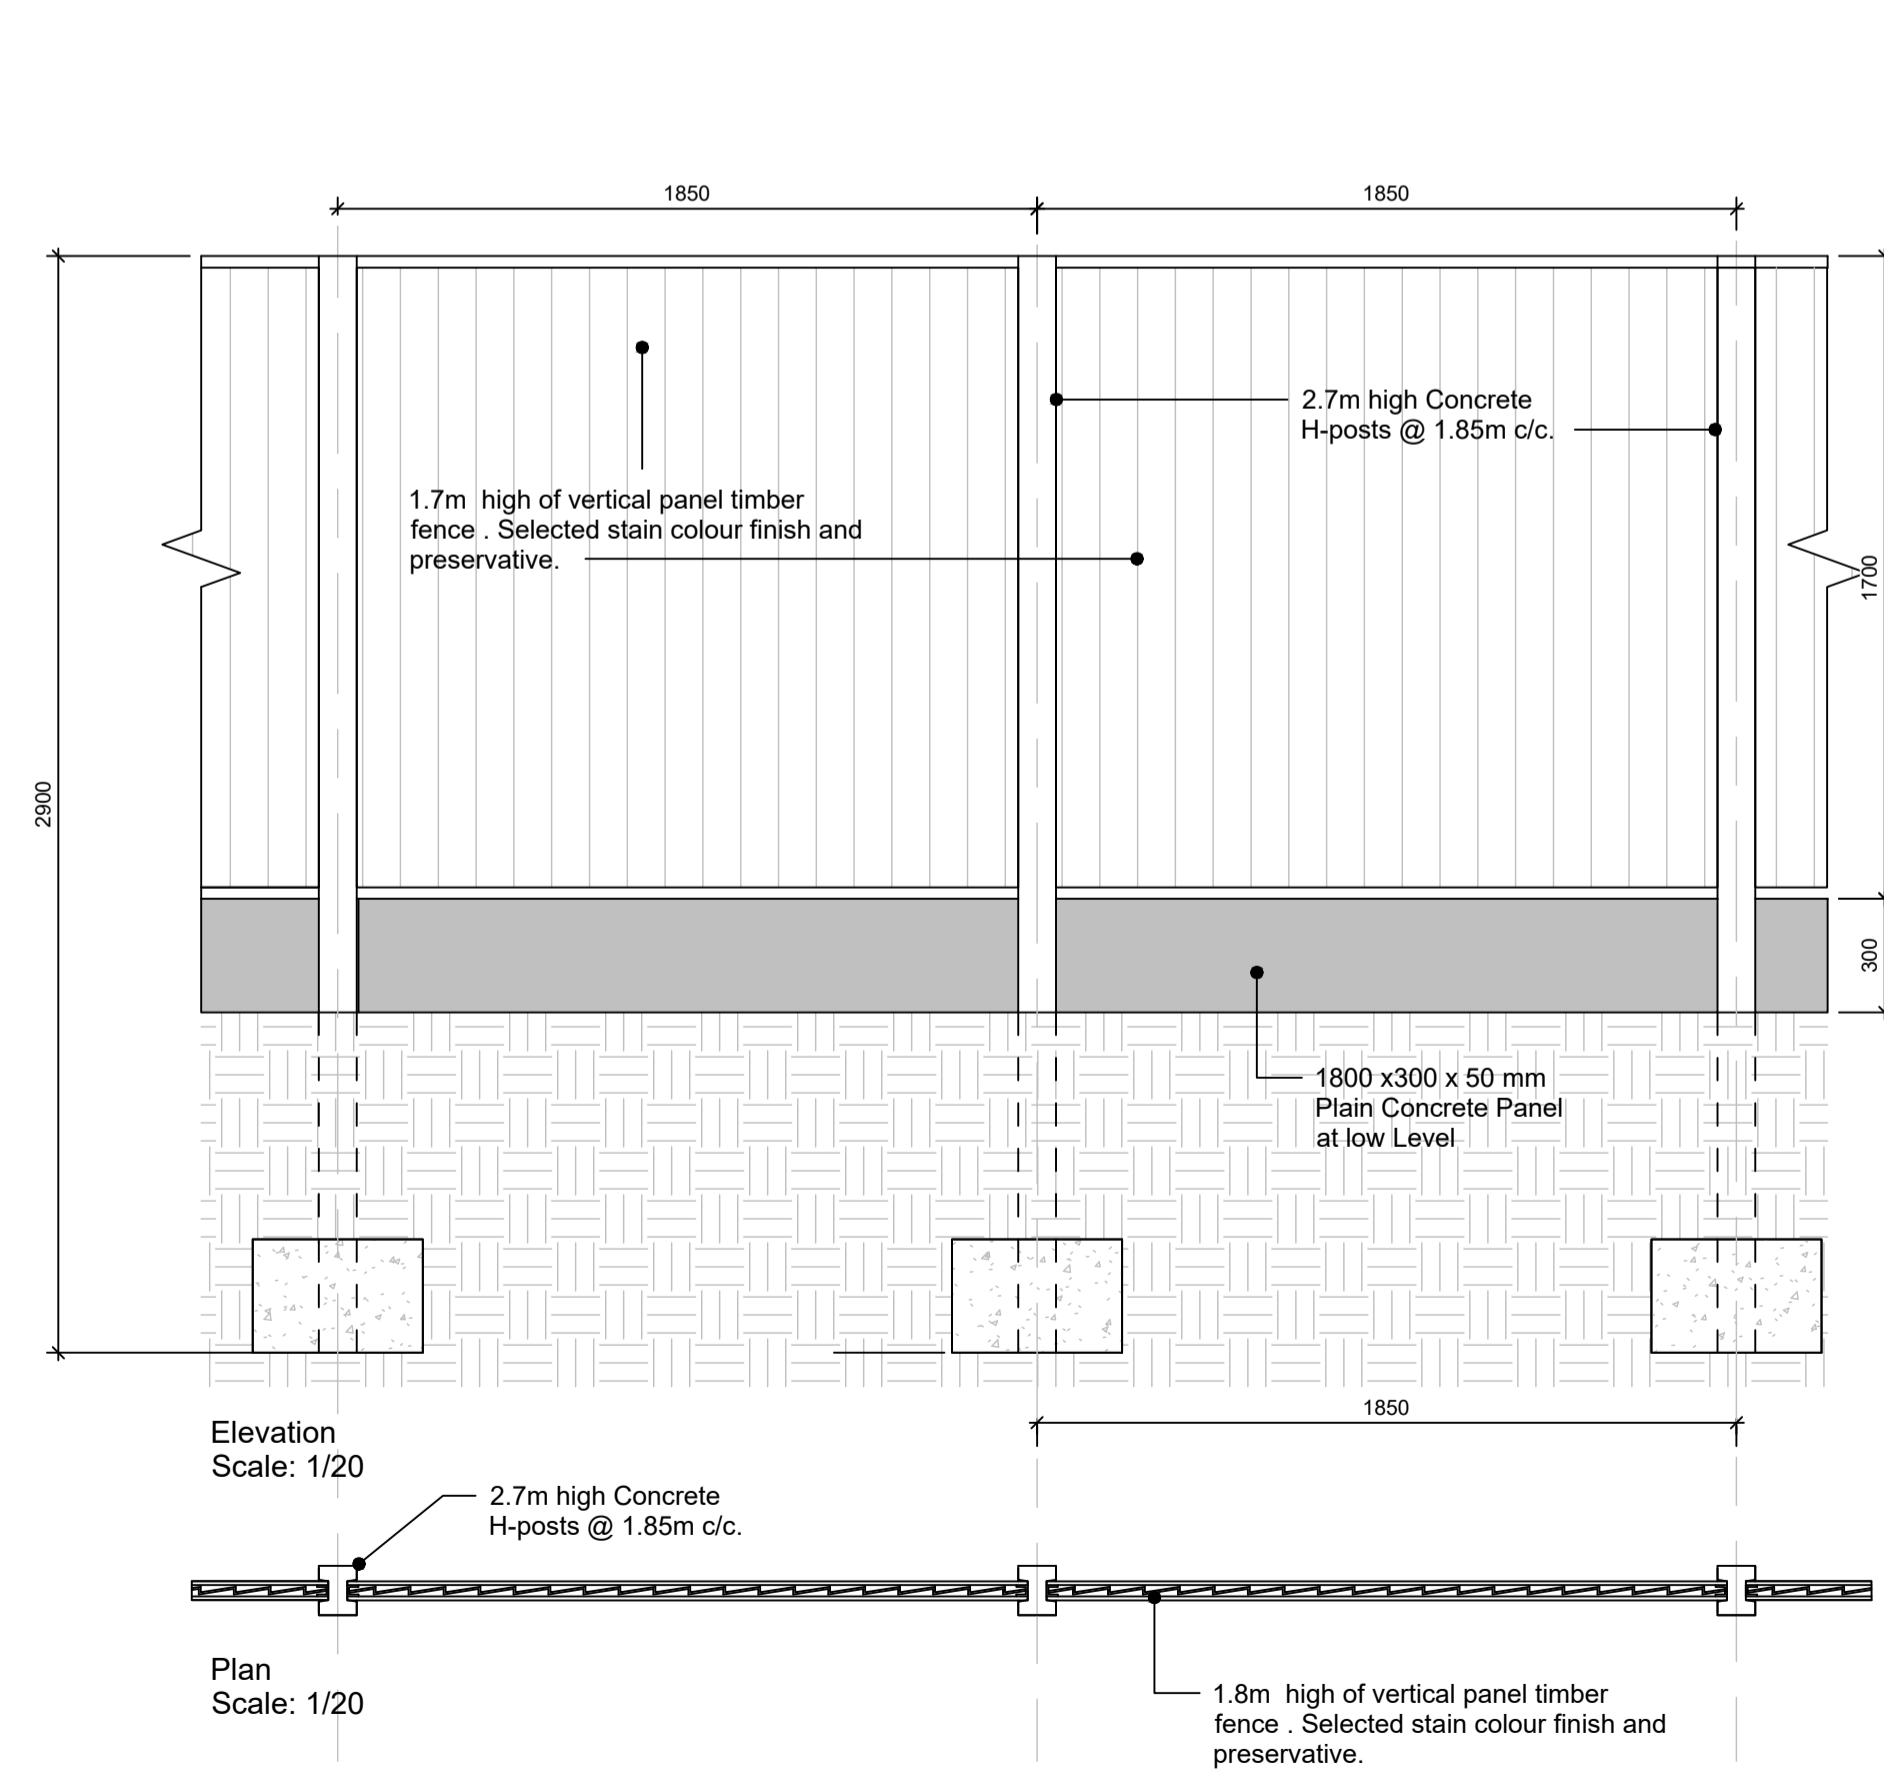

Typical Plan & Section for Concrete Post & Panel Fence - 2m high 100mm wide

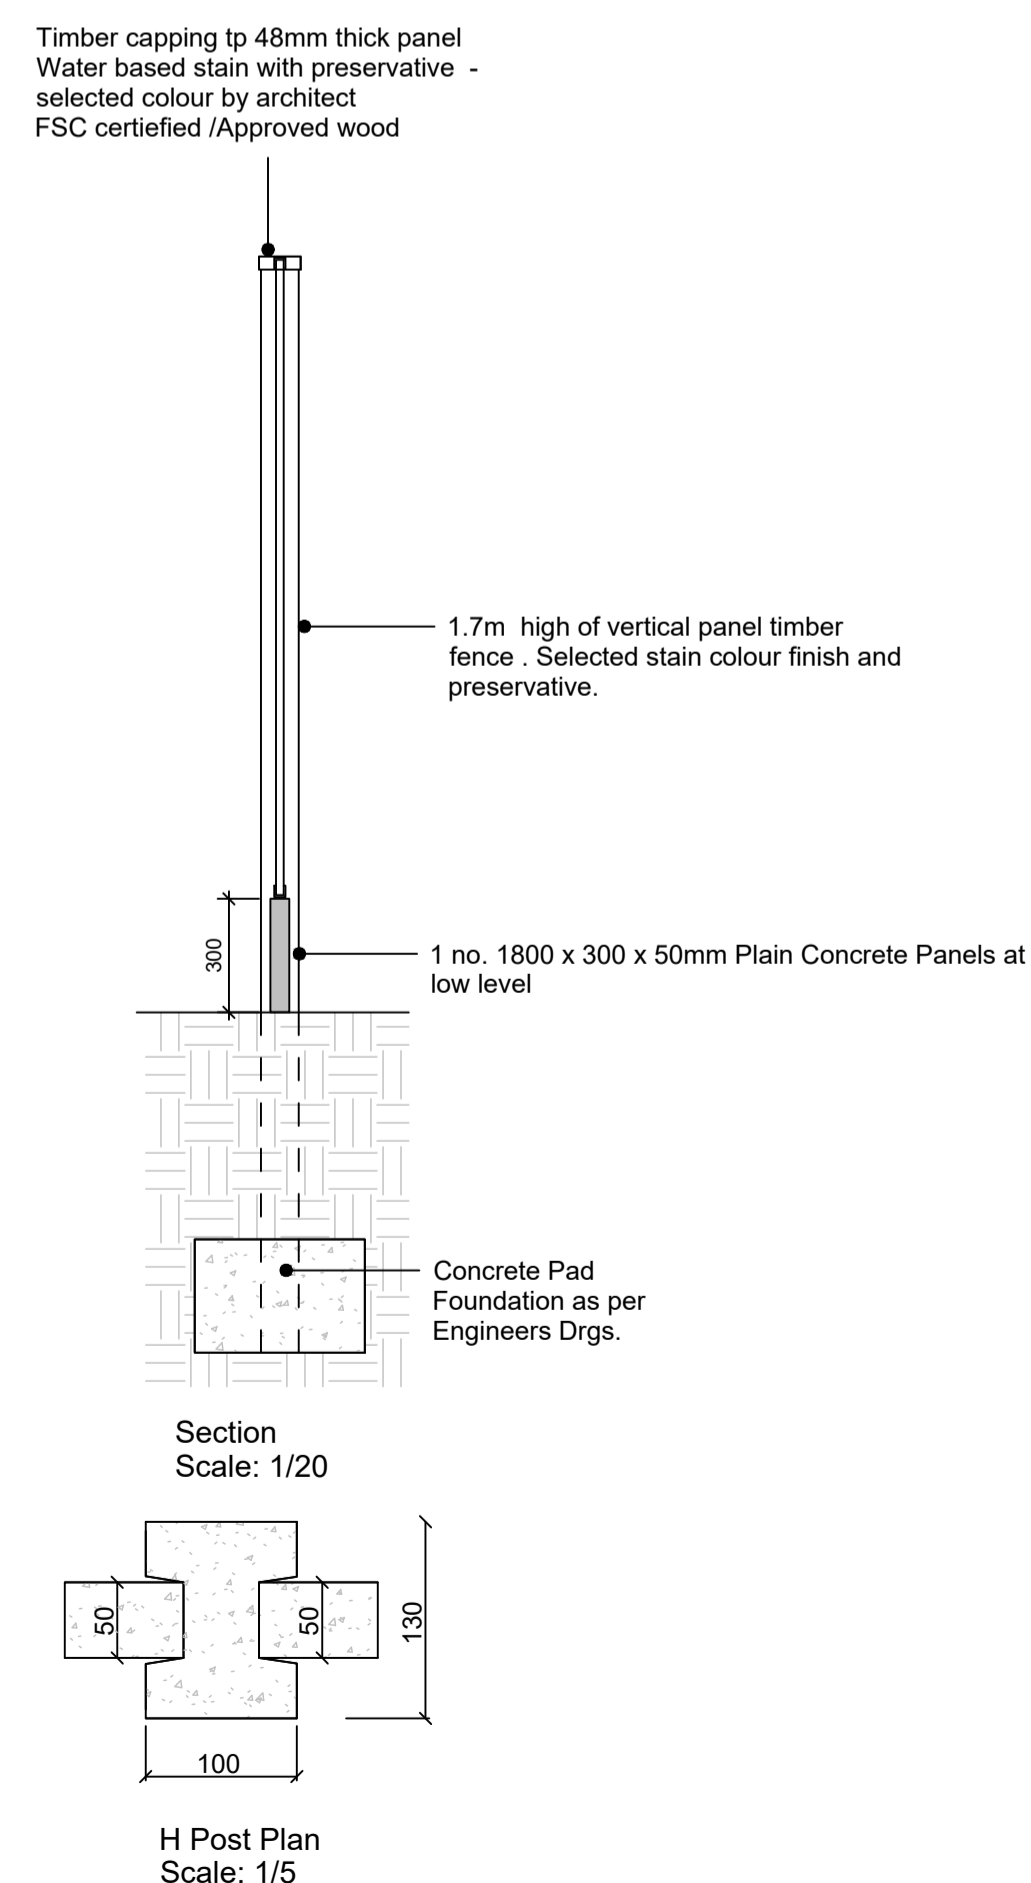

# Part 8

Rev No.	Rev Description	Rev Date	Issued by	Issued to

Funded by the Irish Government under Rebuilding Ireland, Action Plan for Housing and Homelessness.

**WESTMEATH HOUSING DESIGN TEAM**  
WESTMEATH COUNTY COUNCIL,  
CIVIC CENTRE, CHURCH ST,  
ATHLONE, N37 P2T5  
Phone: 09064 42100  
Web: www.westmeathcoco.ie

PROJECT:  
**GREALY PARK (ARCADIA 2)  
CONSTRUCTION OF 24 DWELLING UNITS  
ATHLONE**

TITLE:  
**TYPICAL BOUNDARY WALL  
TREATMENTS**

Scale: As indicated @ A1 Datum: MALIN Date: 280720

Drawing No: 116\_02\_025 Stage: PART 8 Revision

Surveyed	Drawn	Checked	Approved
TOH	TOH	TOH	

File Name and Directory: