


Plan view of Marist Brothers Monument

Section 1: Retaining Planter

Scale: 1:50

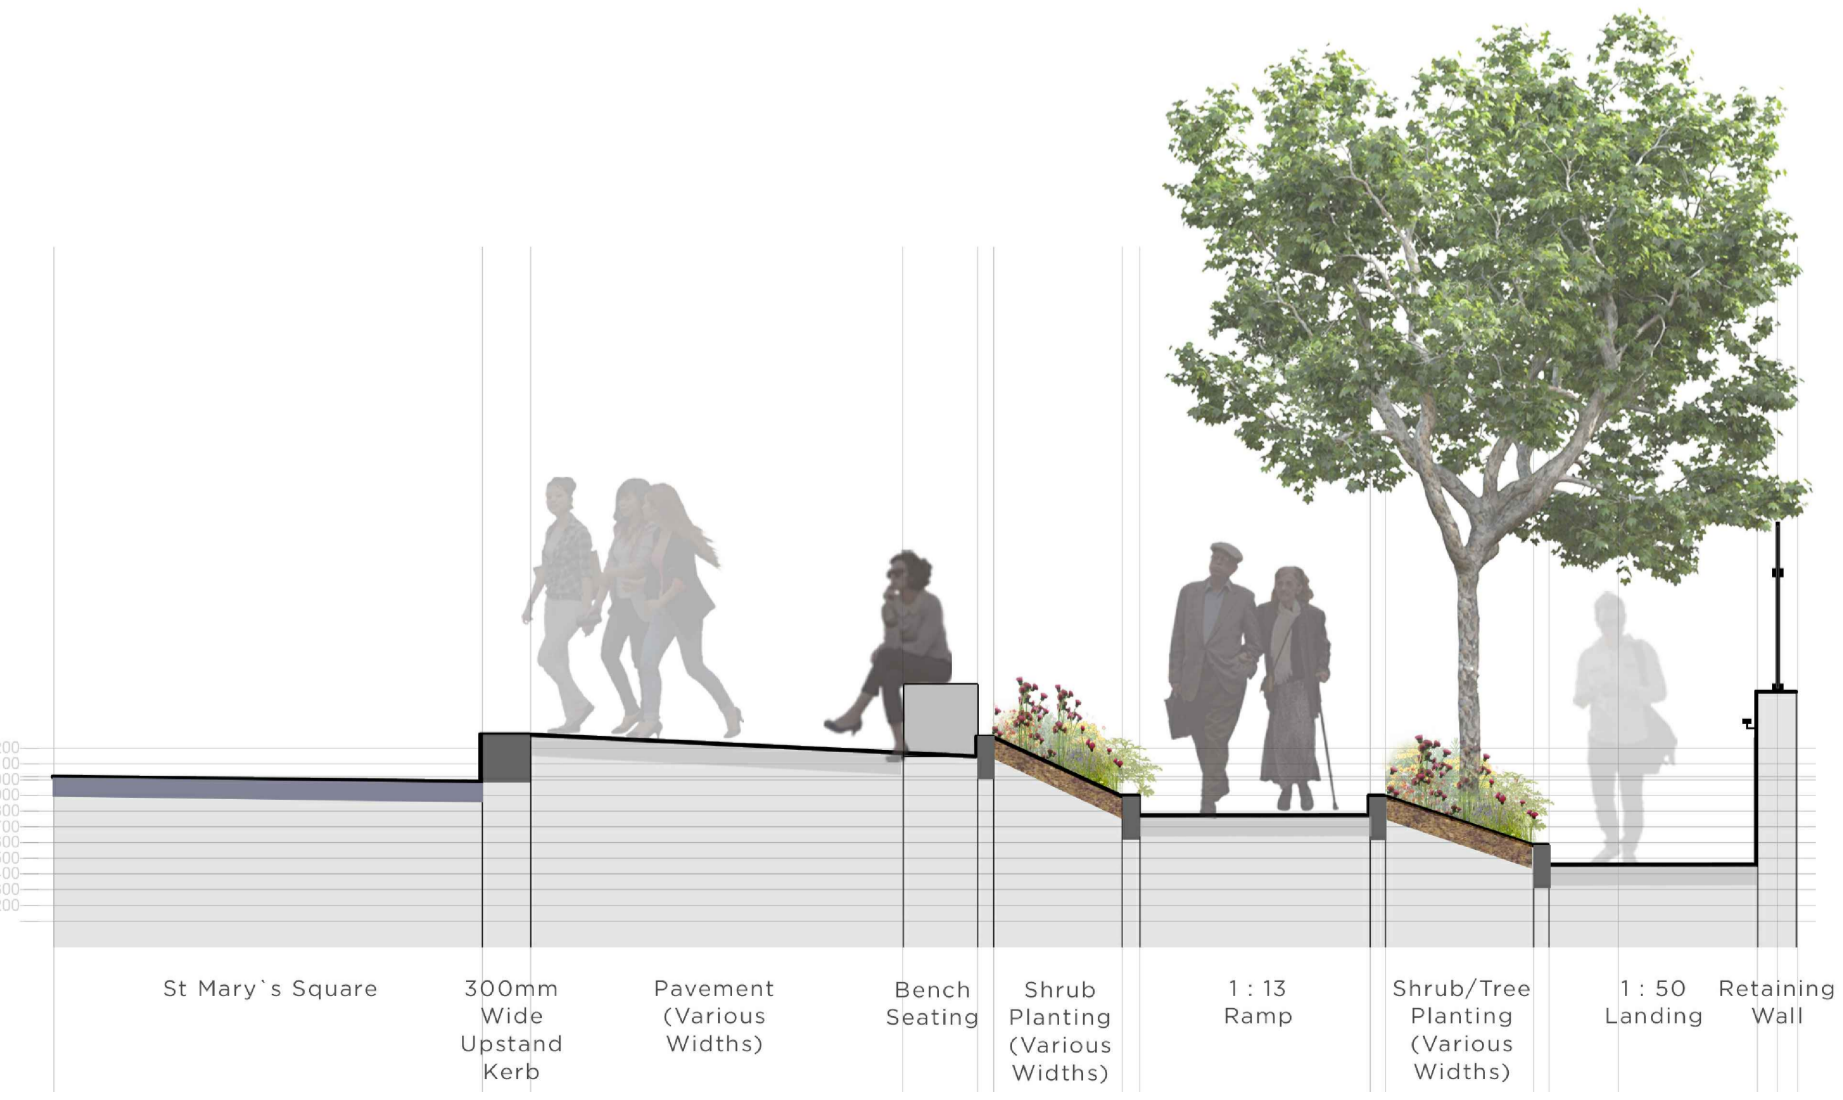


HARD LANDSCAPE

- Site Boundary**
- PAVING**
 - P3: Granite Slab Pavement**
Granite slabs, Colour: silver-grey, Sizes: 400x600x80mm. Supplier: Hardscape Ireland, Belfast BT4 3BD, or similar approved. Allowance for feature inset banding.
 - P6b: Tactile Slabs**
Tactile slabs, corduroy. Material: Granite Colour: Dark Grey. Size: 400 x 400 x 80mm deep. Supplier: Hardscape or similar approved.
- FURNITURE**
 - F1: Timber and Metal bench**
Material: Painted mild steel with treated hardwood laths. Product Reference: s59.2 seat. Supplier: Omos Ltd, Naas, Co. Kildare, or similar approved.
 - F5: Tree Grille**
Material: Mild Steel, Finish: Galvanised to BSEN 146 1999 and powder coated grey to Ral 7024. Size: 1500mm width x 1500mm Length. Manufacturer: GreenBlue Urban or similar approved.
 - F9: Litters Bins**
Material: 4mm s355 steel body and hood with RHS chassis, hot dipped galvanised. Finish: powder coated RAL9007. Dimensions: 1202mm high x 550mm wide x 386mm deep. Capacity 120L. Weight 85kg. Manufacturer: Omos Ltd, Naas, Co. Kildare, or similar approved.

SOFT LANDSCAPE

- SHRUBS**
 - S1: Marist Brothers Mix**
Shrub and herbaceous mix with bulbs
- TREES**
 - T1 - Standard Trees**
Girth 20-25, height 500-550cm, RB,3x; Semi-mature; clear stem minimum 200cm
 - T1a - Standard Trees in Hard**
Girth 20-25, height 500-550cm, RB,3x; Semi-mature; clear stem minimum 200cm
Allowance to be made for intensive tree pits using StrataCell system or similar approved.

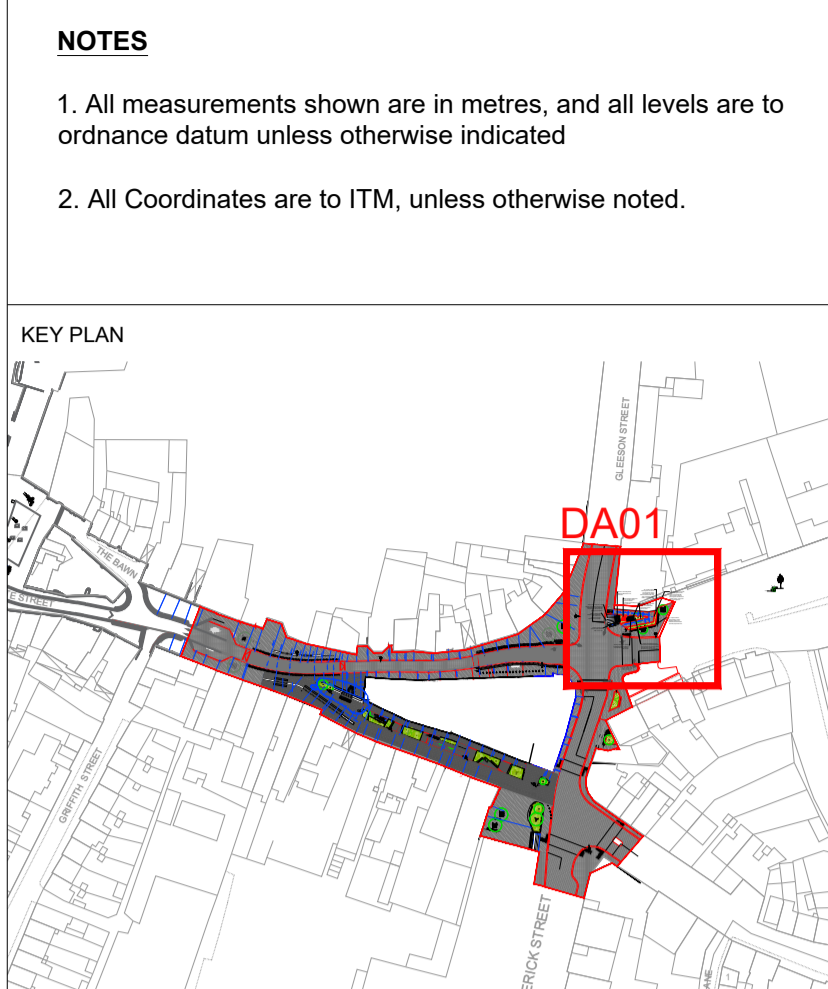

Ordnance Survey Ireland mapping data used with permission: in association with Westmeath County Council - OS License CCMA-9802. Copyright Ordnance Survey Ireland, Government of Ireland.

Rev	Date	Description	App
P03	16.03.21	Final Draft for Planning - update to title sheet	BT
2	12.03.2021	Final Draft For Planning	MS
1	05.03.21	DRAFT issue for comment	BT
-	12.02.21	DRAFT issue for Planning	BT

Landscape Architects

open
optimised environments

Optimised Environments Ltd
Quartermile two, 2 Lister Square
Edinburgh, EH3 9GL
T 0131 221 5920
www.op-en.co.uk | info@op-en.co.uk

Project Manager, Civil & Structural Engineers

McADAM
DESIGN

McAdam Design Ltd
1c Montgomery House
478 Castlereagh Road
Belfast, BT5 6BQ
T 028 9040 2000
admin@mcadamdesign.co.uk
www.mcadamdesign.co.uk

Client

WESTMEATH COUNTY COUNCIL
Comhairle Chontae na hIarmhí

Project Ireland 2040
Building Ireland's Future

Project Status: **P01**

Project: **Athlone Public Realm**

Drawing: **General Arrangements
Detailed Area 01: Marist Brothers Statue**

Scale: **1:50 @ A1**

Drawn: MS 11.02.2021
Checked: BT 11.02.2021
Approved: BP 11.02.2021

Project: - Organisation - Zone - Level - Type - Role - Number - Revision
ATPR - OPEN - ZZ - XX - DR - LA - 2020 - P03

Project Number: **E2251**
Status code & Description: **S0 WIP**

All dimensions are in metres. Figured dimensions to be taken in preference to scaled dimensions. Dimensions to be checked on site. © 2021 McAdam Design Ltd.

