


Section through Sweeney's Corner:
1:50 @ A1

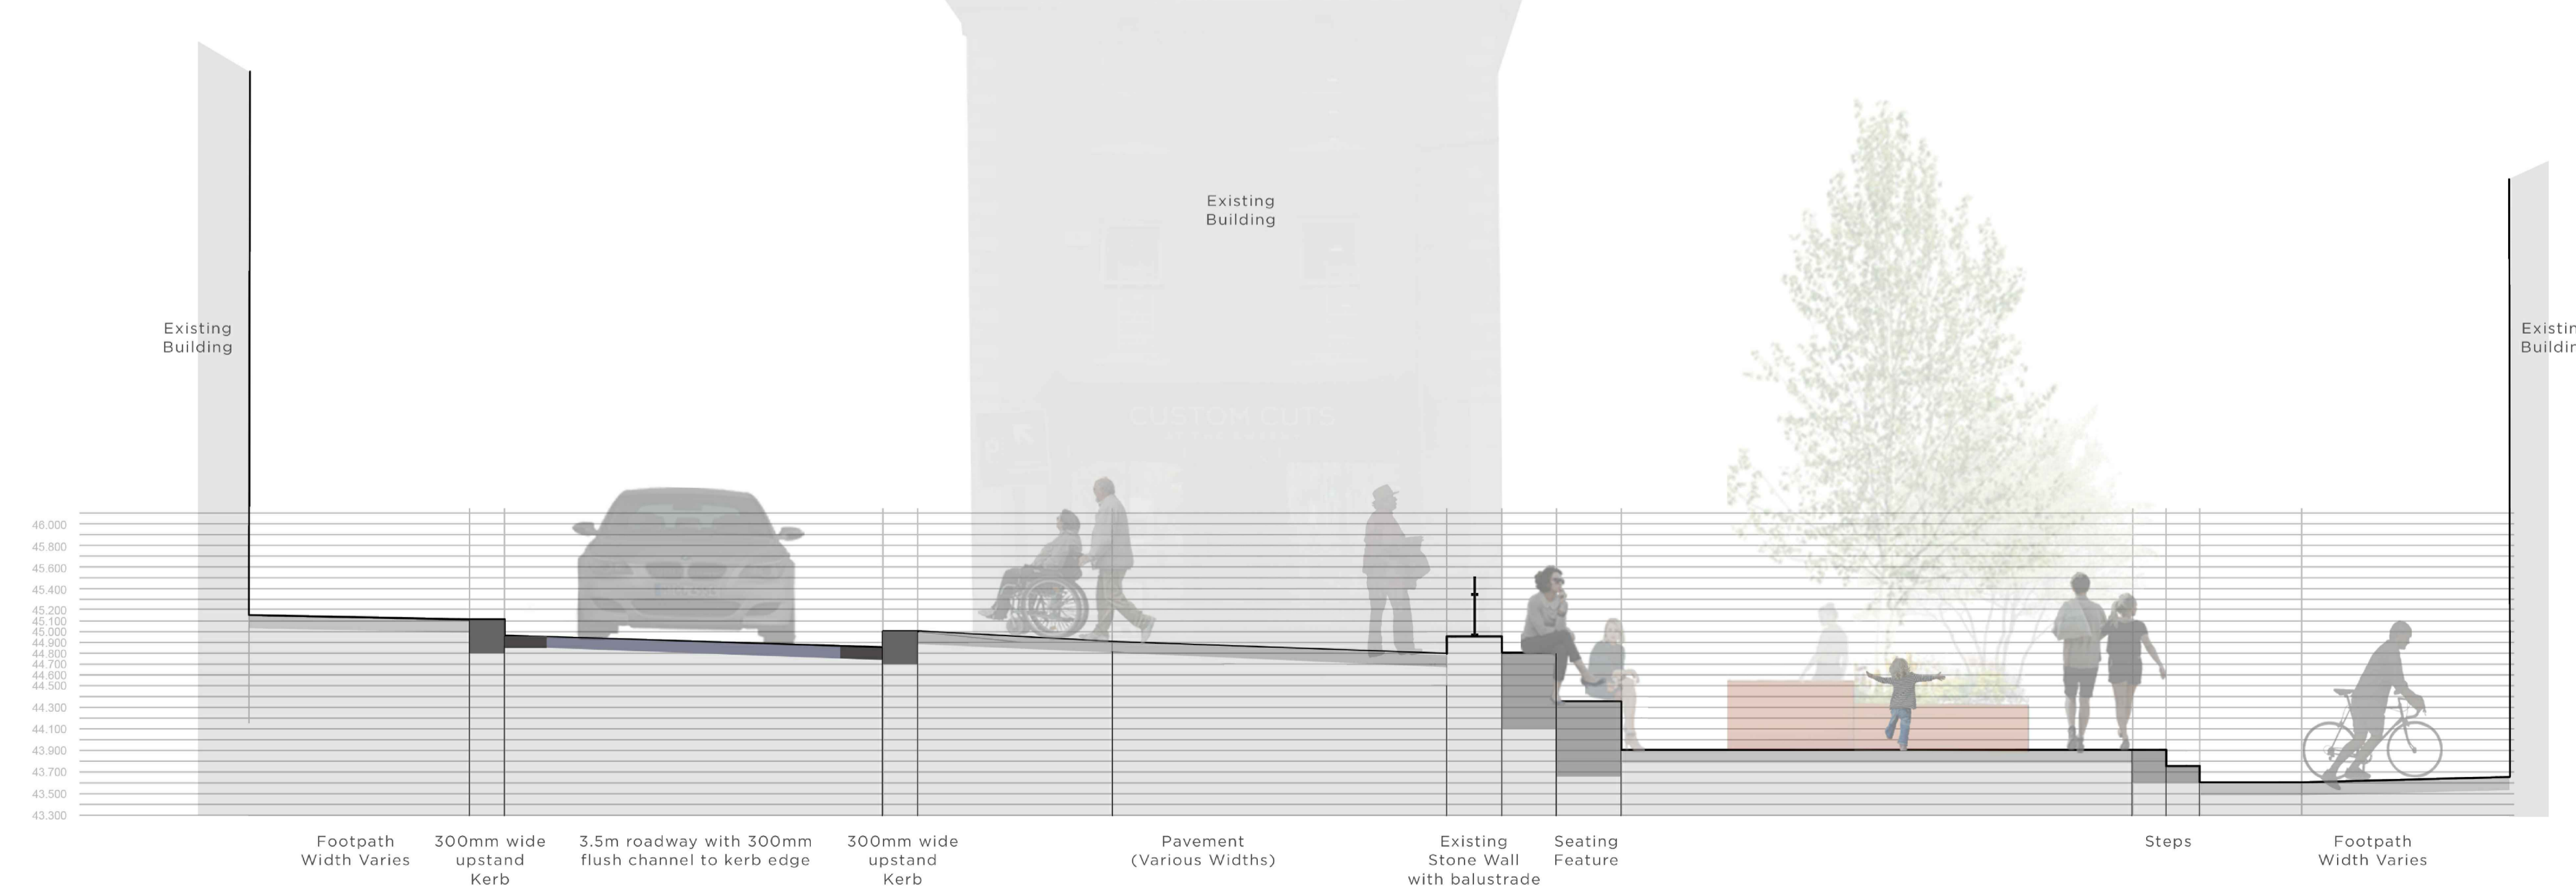

Ordnance Survey Ireland mapping data used with permission: in association with Westmeath County Council - OS License CMA-9802. Copyright Ordnance Survey Ireland, Government of Ireland.

Rev	Date	Description	App
2	12.02.2021	Final Draft For Planning	MS
1	18.02.21	DRAFT - Layout update for comment	BT
-	12.02.21	DRAFT issue for Planning	BT

Landscape Architects

open
optimised environments

Optimised Environments Ltd
Quartermile two, 2 Lister Square
Edinburgh, EH3 9GL
T 0131 221 5920
www.op-en.co.uk | info@op-en.co.uk

Project Manager, Civil & Structural Engineers

McADAM
DESIGN

McAdam Design Ltd
1c Montgomery House
478 Castlereagh Road
Belfast, BT5 6BQ
T 028 9040 2000
admin@mcadamdesign.co.uk
www.mcadamdesign.co.uk

Client

WESTMEATH COUNTY COUNCIL
Comhairle Contae na h-Éireann

Project Ireland 2040
Building Ireland's Future

Project Status: P01

Project: Athlone Public Realm

Drawing: General Arrangements
Detailed Area 02: Sweeney's Corner

Scale: 1:50 @ A1

Drawn	MS	Checked	BT	Approved	BP
Date	11.02.2021	Date	11.02.2021	Date	11.02.2021

Project - Organisation - Zone - Level - Type - Role - Number - Revision
ATPR - OPEN - ZZ - XX - DR - LA - 2021 - 2

Project Number: E2251
Status code & Description: S0 WIP

All dimensions are in metres. Figured dimensions to be taken in preference to scaled dimensions. Dimensions to be checked on site. © 2021 McAdam Design Ltd.

