


Section 1: Street Section through Mardyke Street



Section 2: Section through Dublin Gate Street



Section 3: Street Section through Sean Costello Street

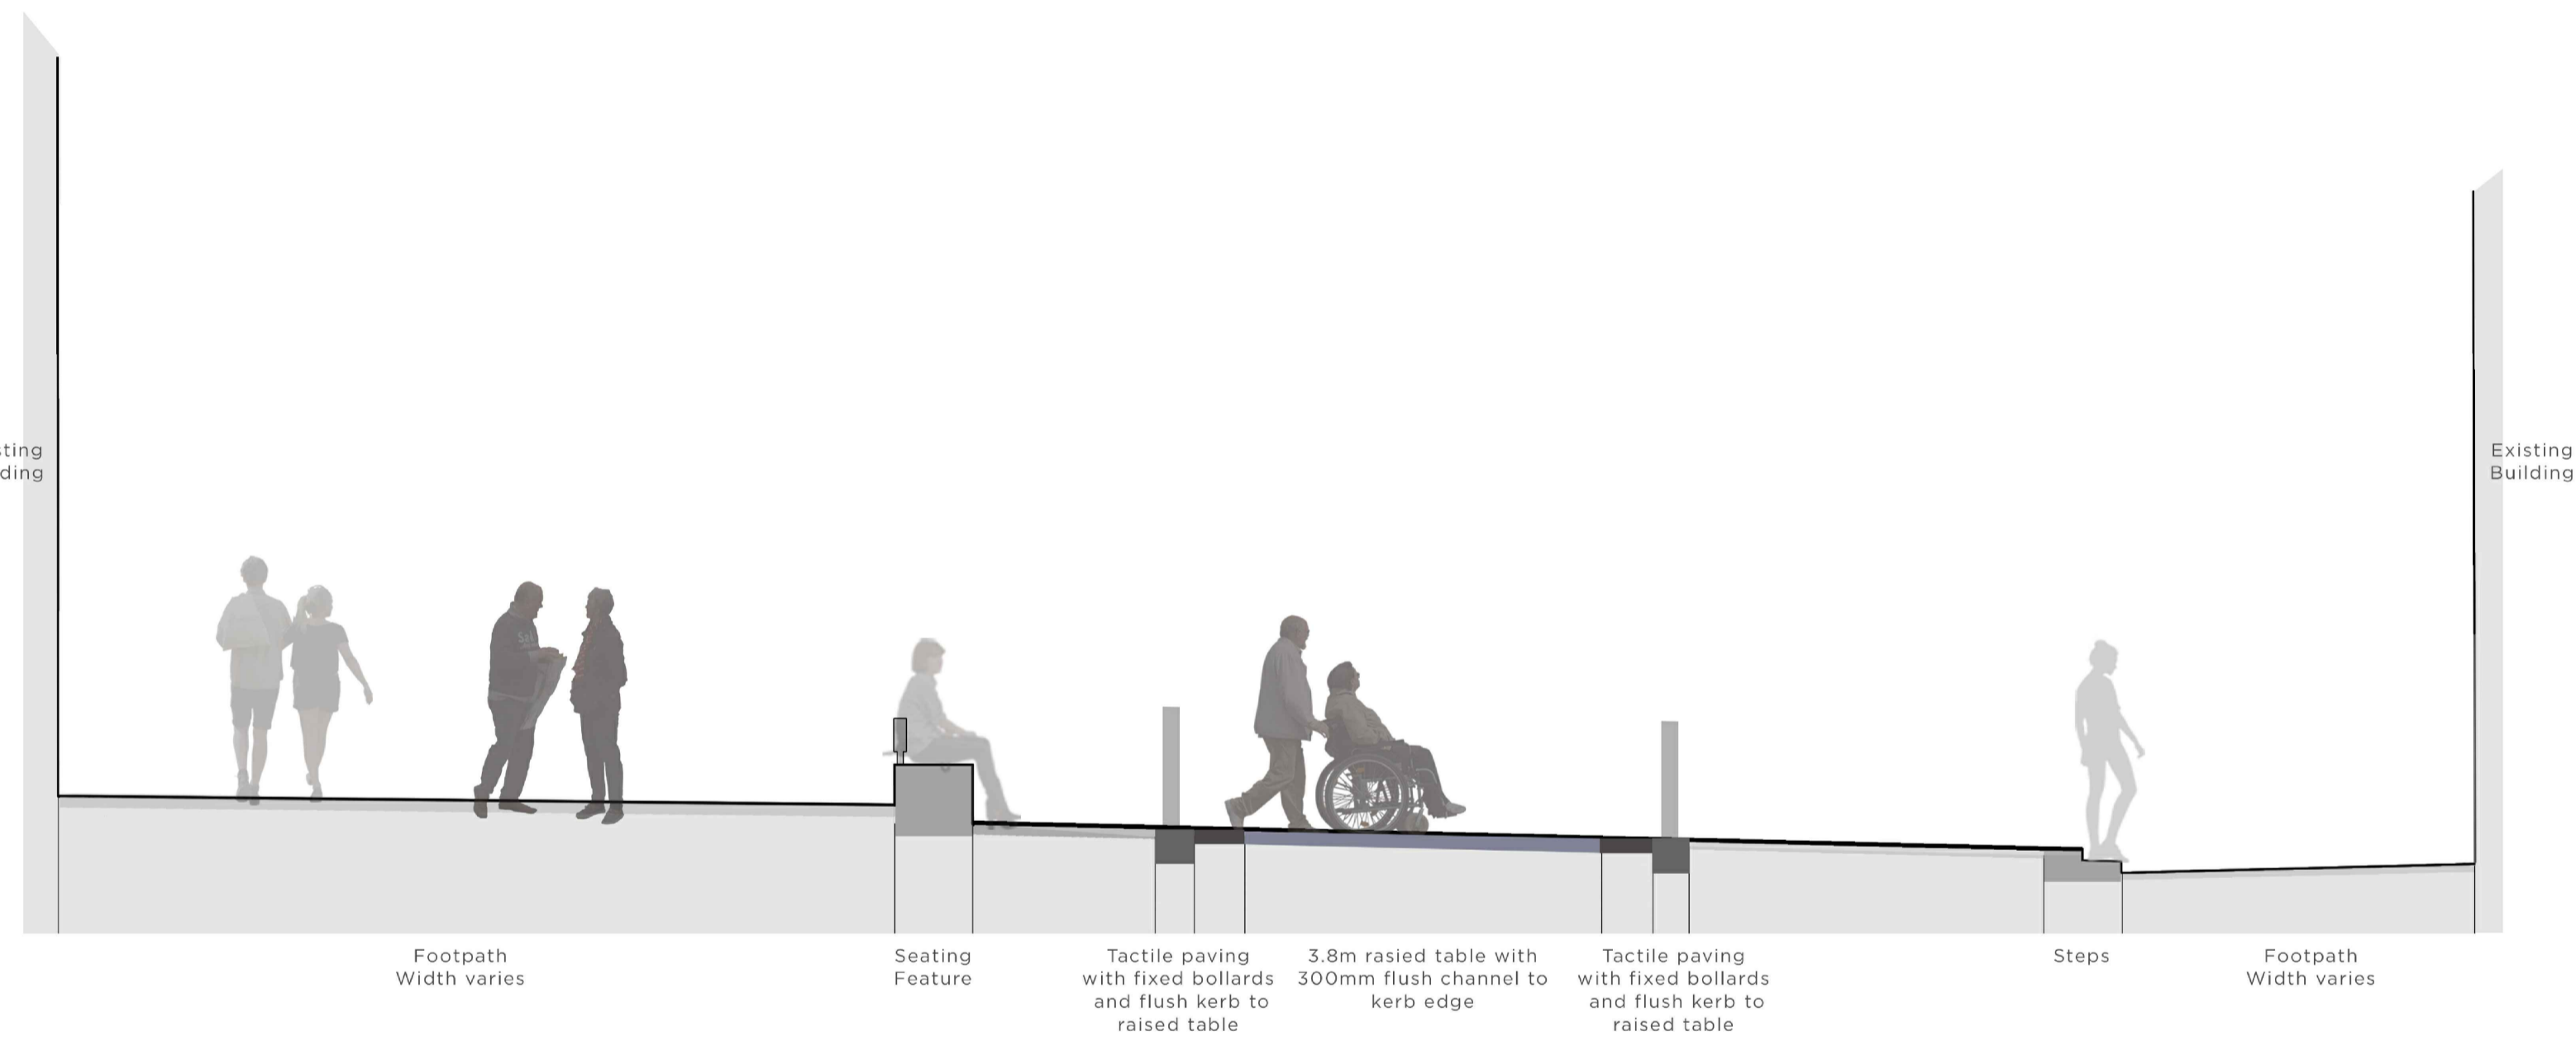

Section 5: Section through Dublin Gate Street raised table



Section 4: Long Section along Sean Costello Street

NOTES

- All measurements shown are in metres, and all levels are to ordnance datum unless otherwise indicated
- All Coordinates are to ITM, unless otherwise noted.

KEY PLAN

Ordnance Survey Ireland mapping data used with permission: in association with Westmeath County Council - OS License CCMA-9802. Copyright Ordnance Survey Ireland, Government of Ireland.

Rev	Date	Description	App
1	12.03.2021	Final Draft For Planning	MS
-	05.03.21	DRAFT issue for comment	BT

Landscape Architects

open
optimised environments

Optimised Environments Ltd
Quartermile two, 2 Lister Square
Edinburgh, EH3 9GL
T 0131 221 5920
www.op-en.co.uk | info@op-en.co.uk

Project Manager, Civil & Structural Engineers

McADAM
DESIGN

McAdam Design Ltd
1c Montgomery House
478 Castlereagh Road
Belfast, BT5 6BQ
T 028 9040 2000
admin@mcadamdesign.co.uk
www.mcadamdesign.co.uk

Client

WESTMEATH COUNTY COUNCIL
Comhairle Chontae na hIarmhí

Project Ireland 2040
Building Ireland's Future

Project Status	P01				
Project	Athlone Public Realm				
Drawing	Illustrative Sections				
Scale	1:50 @ A1				
Drawn	MS	Checked	BT	Approved	BP
Date	25.02.2021	Date	25.02.2021	Date	04.03.2021
Project	- Organisation - Zone - Level - Type - Role - Number - Revision				
ATPR	- OPEN - ZZ - XX - DR - LA - 2025 - 1				
Project Number	E2251	Status code & Description	S0 WIP		

All dimensions are in metres. Figured dimensions to be taken in preference to scaled dimensions. Dimensions to be checked on site. © 2021 McAdam Design Ltd.