

NOTE:  
 PROPOSED TRADING BAYS  
 LOCATED WITHIN THE RED  
 LINE

Rev	Description	Date	Checked/Approved



**WESTMEATH COUNTY COUNCIL**  
 Comhairle Chontae na hIarmhí

PROJECT: CASUAL TRADING BAYS


TITLE: SITE LOCATION MAP  
 MULLINGAR, Co WESTMEATH

Stage	Drawing No.	Revision
	394-2021-01	

Scale:	1:10000/3	Date:	06/03/2021	Surveyed:
Designed:		Drawn:		Checked:
				Approved:

Design Office: Mullingar Municipal Data/Dwg  
 Directory: Transportation Section  
 Areas an Chontae: An Múlaearn gCeir  
 File Path: P:\PROJECTS\MAPS\Trading\_Bays\2021 Mapping

NOTE:  
PROPOSED TRADING BAYS  
LOCATED WITHIN THE RED  
LINE

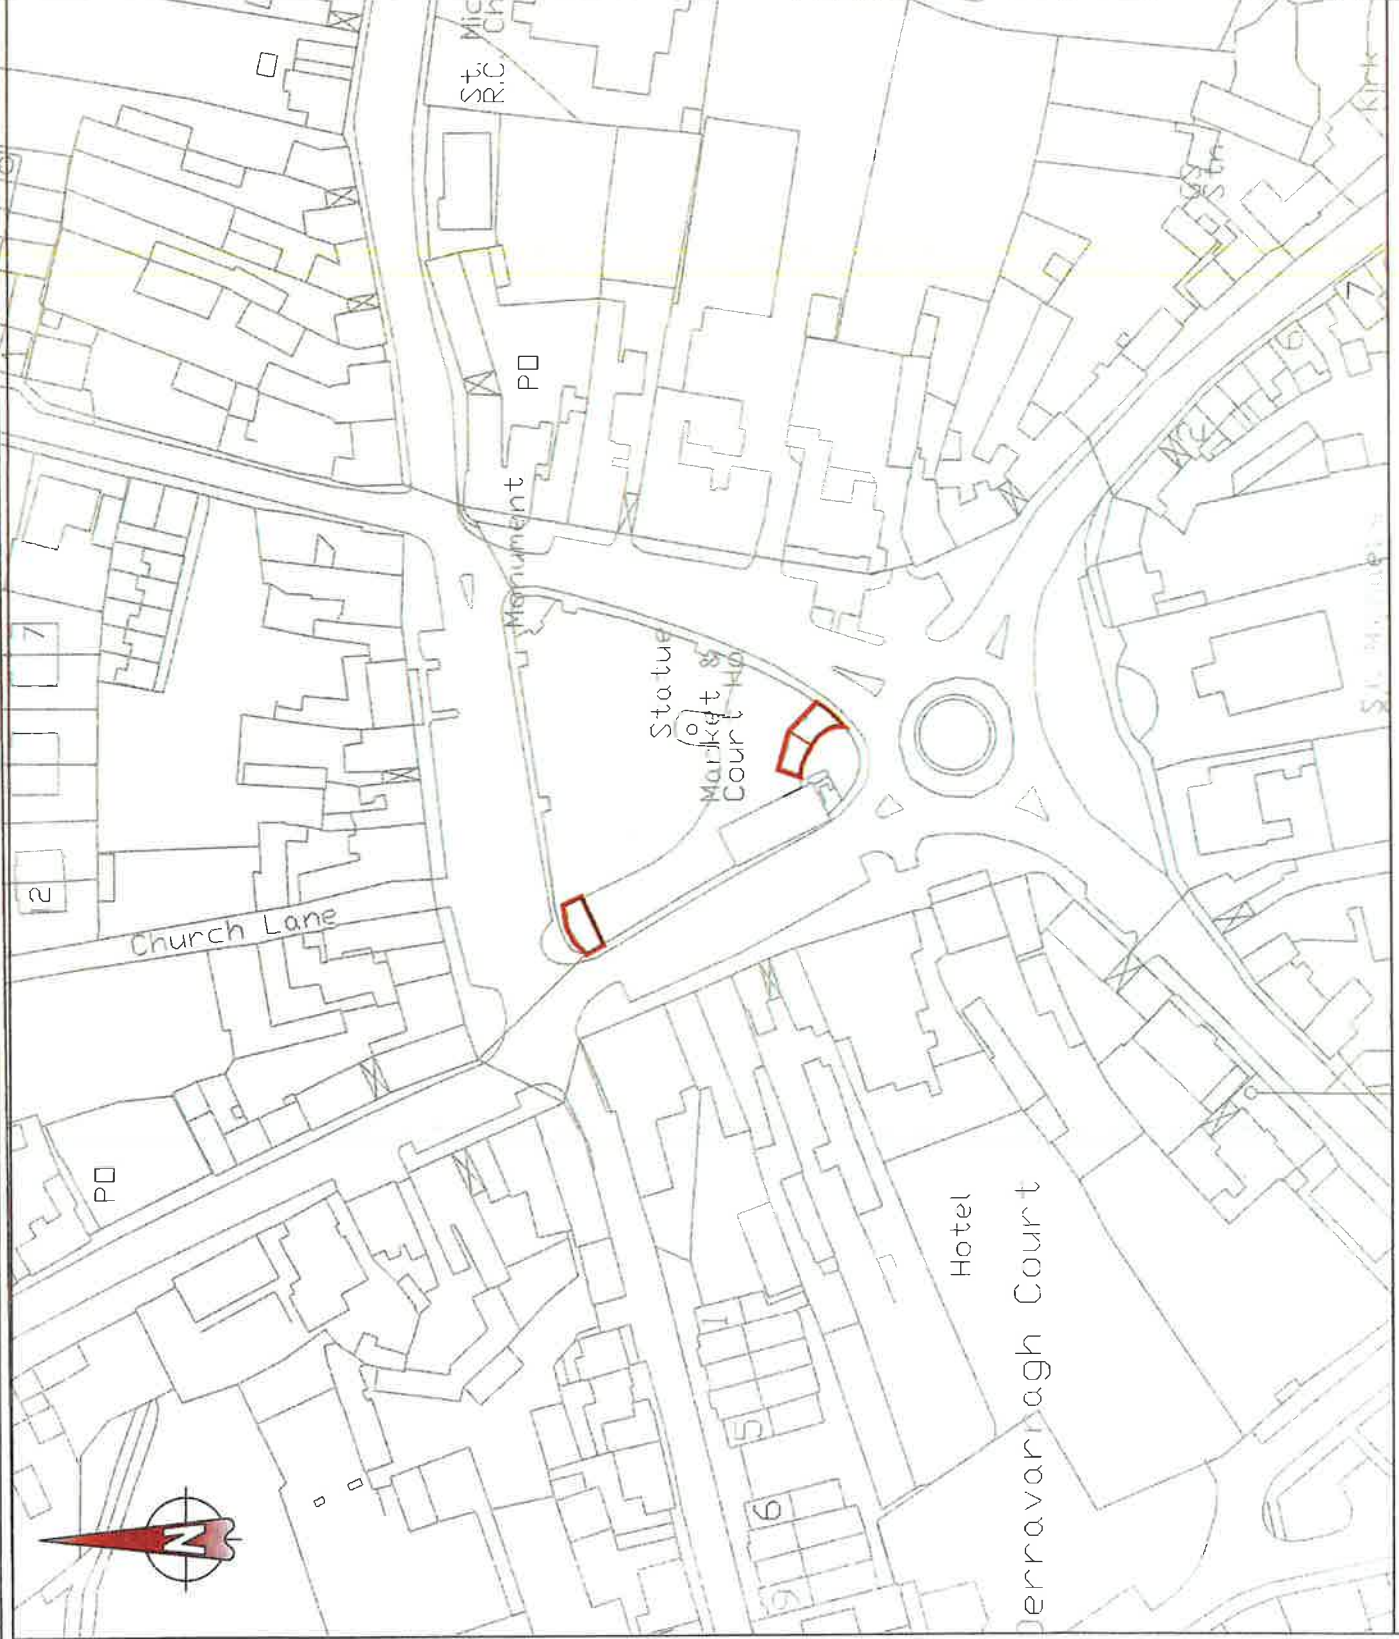

Rev	Description	Date	Checked/Approved



**WESTMEATH COUNTY COUNCIL**  
Comhairle Chontae na hIarmhí

**PROJECT:**  
PROPOSED CASUAL  
TRADING BAYS 2021

**TITLE:**  
SITE LOCATION MAP  
CASTLEPOLLARD

Scale	1:1000000	Date	21/04/2021	Surveyed	
Drawn	M. MOYSE	Checked	P. LEVINS	Approved	
Design Office	Municipal Offices	Director	PERCIBALDWINN		
Area in Charge	Transportation Section				

Stage		Revision	



NOTE:  
PROPOSED TRADING BAY  
LOCATED WITHIN THE RED  
LINE

Rev	Description	Date	Crkd/ Appd



**WESTMEATH COUNTY COUNCIL**  
Comhairle Chontae na hIarmhí

**PROJECT:**  
PROPOSED CASUAL  
TRADING BAYS 2021

**TITLE:**  
SITE LOCATION MAP  
CLONMELLON


Scale:	Date:	Survived:
1:1000000	21/04/2021	

Designed	Drawn	Checked	Approved
P. SCANNIG	M. MOYSE	P. BEATING	

Design Office  
Transportation Section  
Mullingar Municipal District  
An Mullingar Gearr  
P: 0404000000  
E: 0404000000



NOTE:  
PROPOSED TRADING BAYS  
LOCATED WITHIN THE RED  
LINE

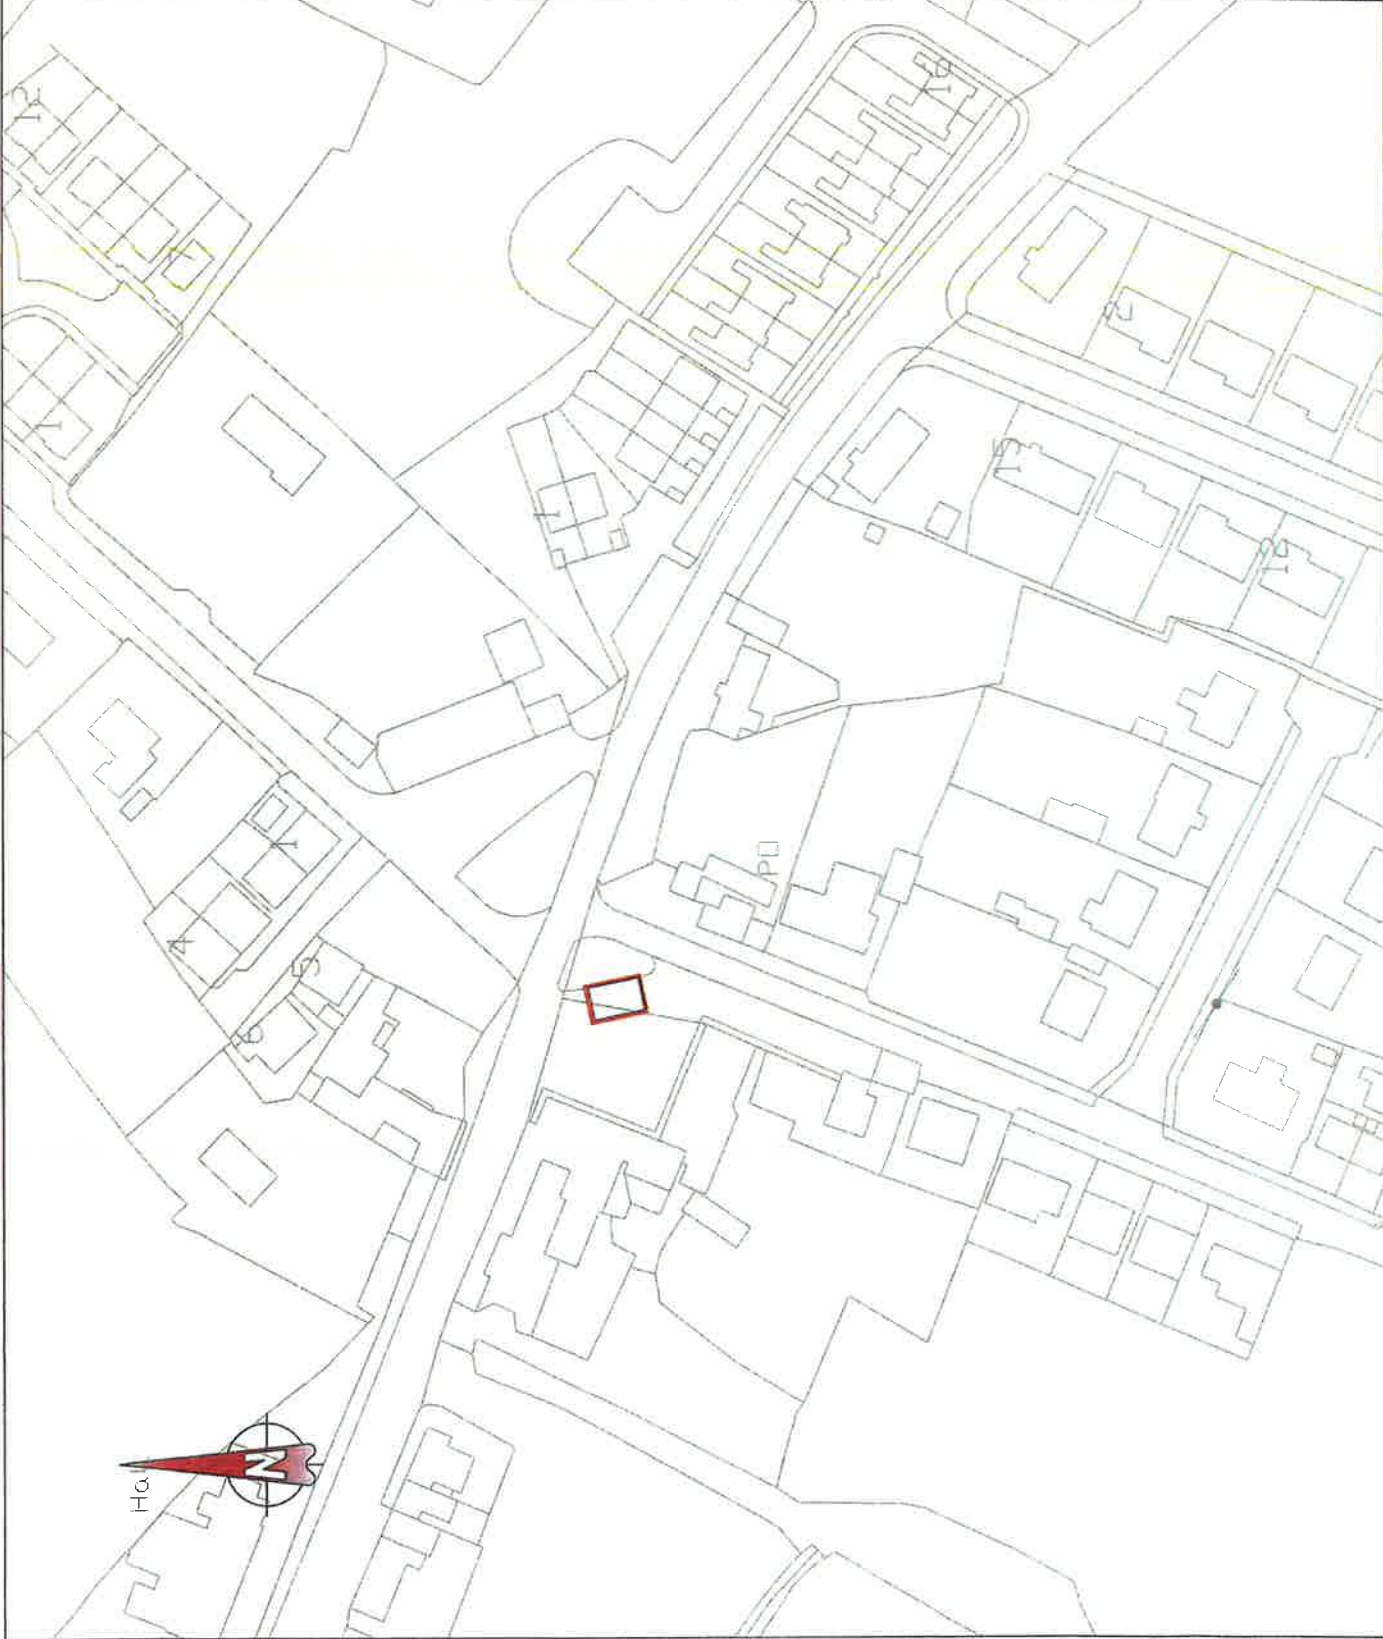

Rev	Description	Date	Checked/Approved



**WESTMEATH COUNTY COUNCIL**  
Comhairle Chontae na hIarmhí

**PROJECT:**  
PROPOSED CASUAL  
TRADING BAYS 2021

**TITLE:**  
SITE LOCATION MAP  
COLLINSTOWN

Scale	Date	Drawn	Checked	Approved
1:1000@A3	21/04/2021	M. MOORE	P. KEATING	Approved

Scale	Date	Drawn	Checked	Approved
1:1000@A3	21/04/2021	M. MOORE	P. KEATING	Approved

**Design Office:**  
Transportation Section  
Mullingar Municipal District  
Director  
Aisling Mulvaney  
P:\160405\MAPS\Trading\_Bays\2021 Mapping  
Page 1 of 1