


Levington Crossing Scale 1:1000

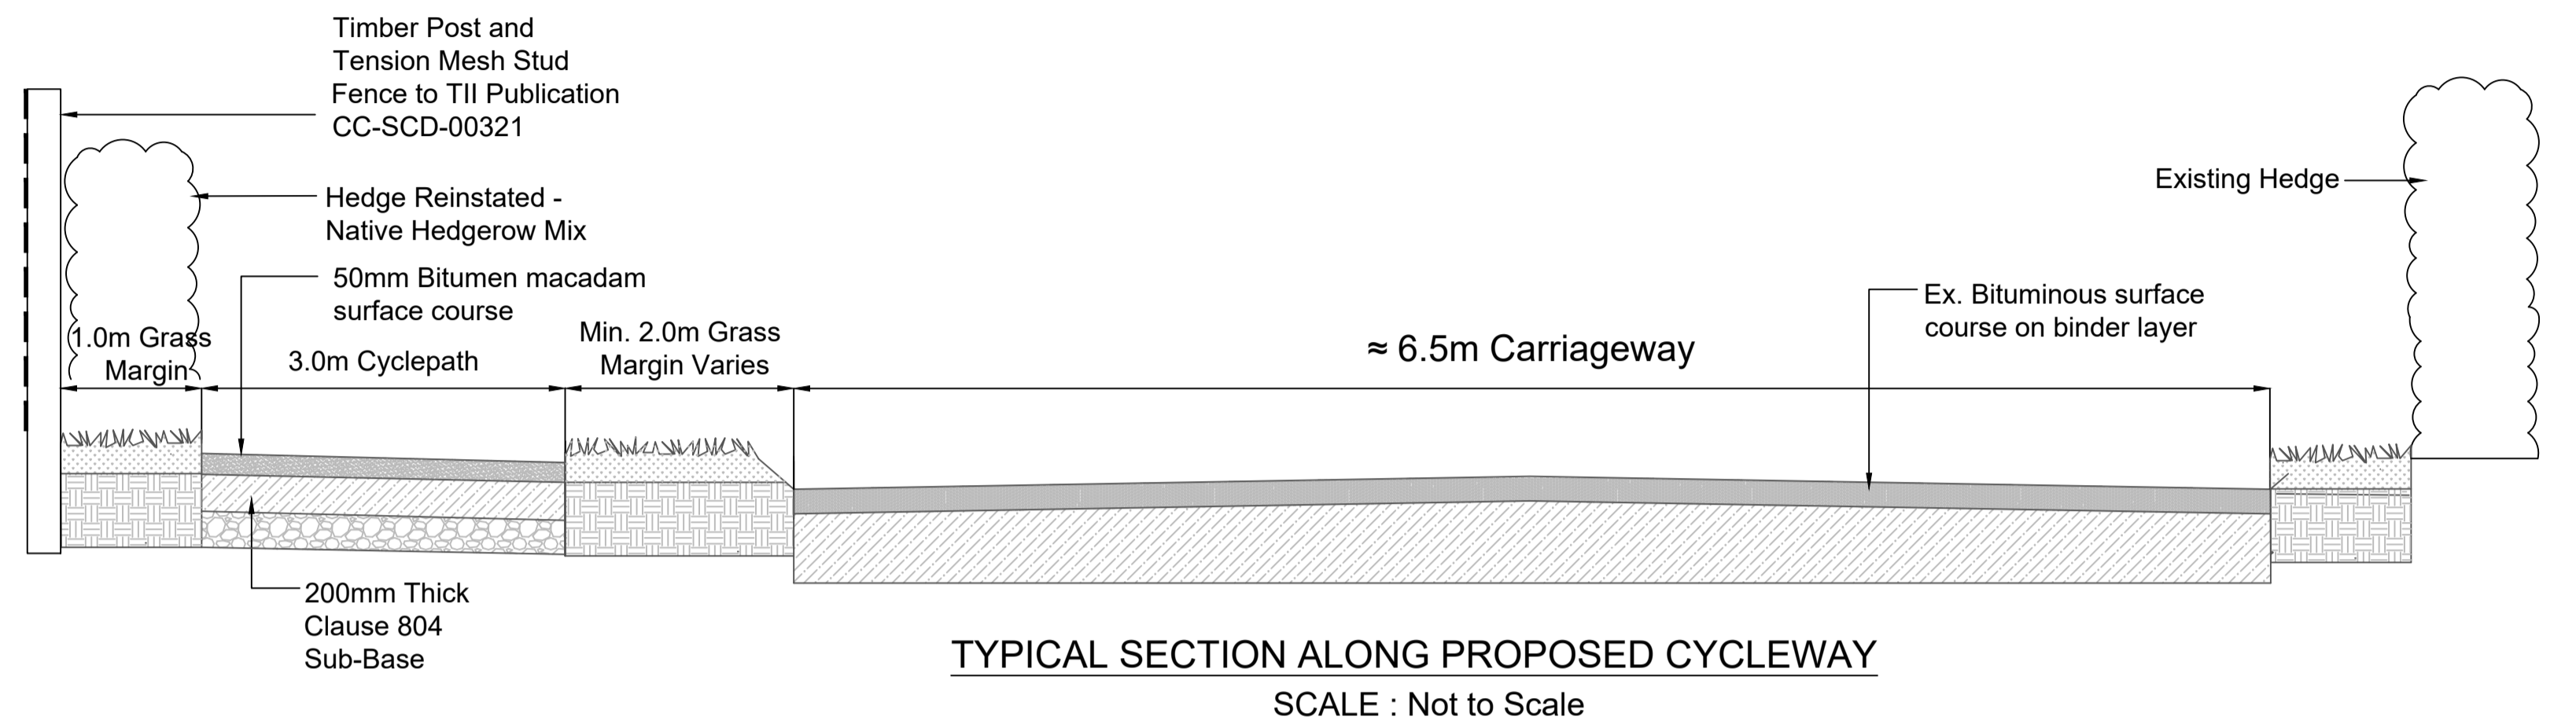

- Legend**
- Grassed Area
 - Macadam Surface
 - Post & Rail Fence
 - 90m Sightlines
 - Site Boundary

FOR DISCUSSION

Rev.	Description	Date	Chk'd	App'd



PROJECT:
EXTENSION OF NORTHERN CYCLE ROUTE TO SCRAGH BOG

TITLE:
LEVINGTON CROSSING

Stage	Drawing No.	Revision
DISCUSSION	MDMK-SB-2021-102	-

Scale:	Date:	Surveyed:
1/100@A1	27-08-21	PK & TK

Designed	Drawn	Checked	Approved
BK	AK	BK	PMcC

Municipal District of Mullingar Kinregad Áras an Chontae An Múileann gCearr
MMDMK-SB-2021-100-102_AK.dwg
Directory
M:13 Area Engineers/3.24 Cycle Ways/3.24.26
Northern Cycleway to Scragh bog/Part VIII
Phone 044 9332000
Web: www.westmeathcoco.ie