


MARKET HOUSE

EXISTING LIGHTING COLUMN
INTERFERES WITH PROPOSED
REAR EXIT.

REQUESTED NEW LOCATION OF
STREET LIGHTING COLUMN

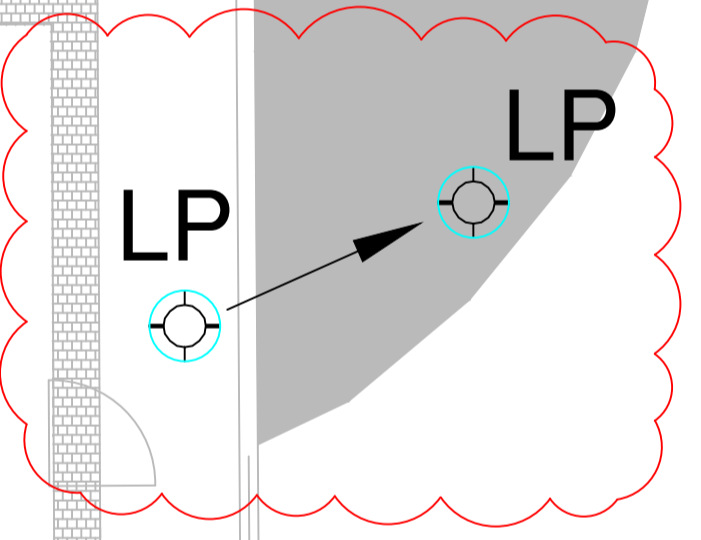

P1	14.02.2022	PLANNING ISSUE	ADB	ADB
Revision	Date	Details	Drn	Chkd

DELAP & WALLER
+44 (0)28 9448 3800
antrim@delapandwaller.com
www.delapandwaller.com

Antrim Dublin London

ARCHITECT
KEYS & MONAGHAN

PROJECT
CASTLEPOLLARD
REGENERATION - WESTMEATH
COUNTY COUNCIL

TITLE
LIGHTING COLUMN
RELOCATION REQUEST

DESIGNED ADB	DATE FEB 2022	FLOOR
DRAWN ADB	SCALE 1:500 @ A1	SITE

DRG No. 21115-E101	DRG REV. P1
-----------------------	----------------

DRG STATUS
PLANNING ISSUE

