

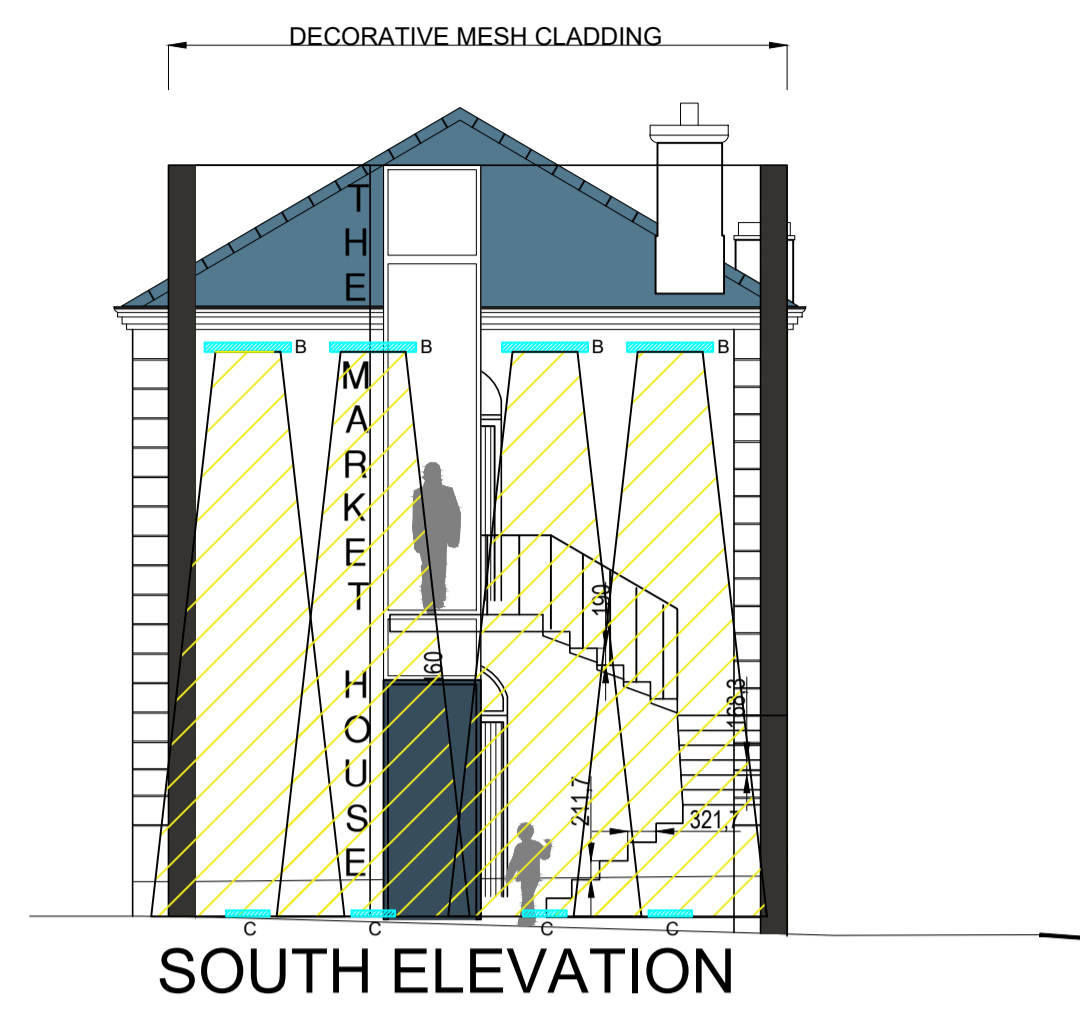
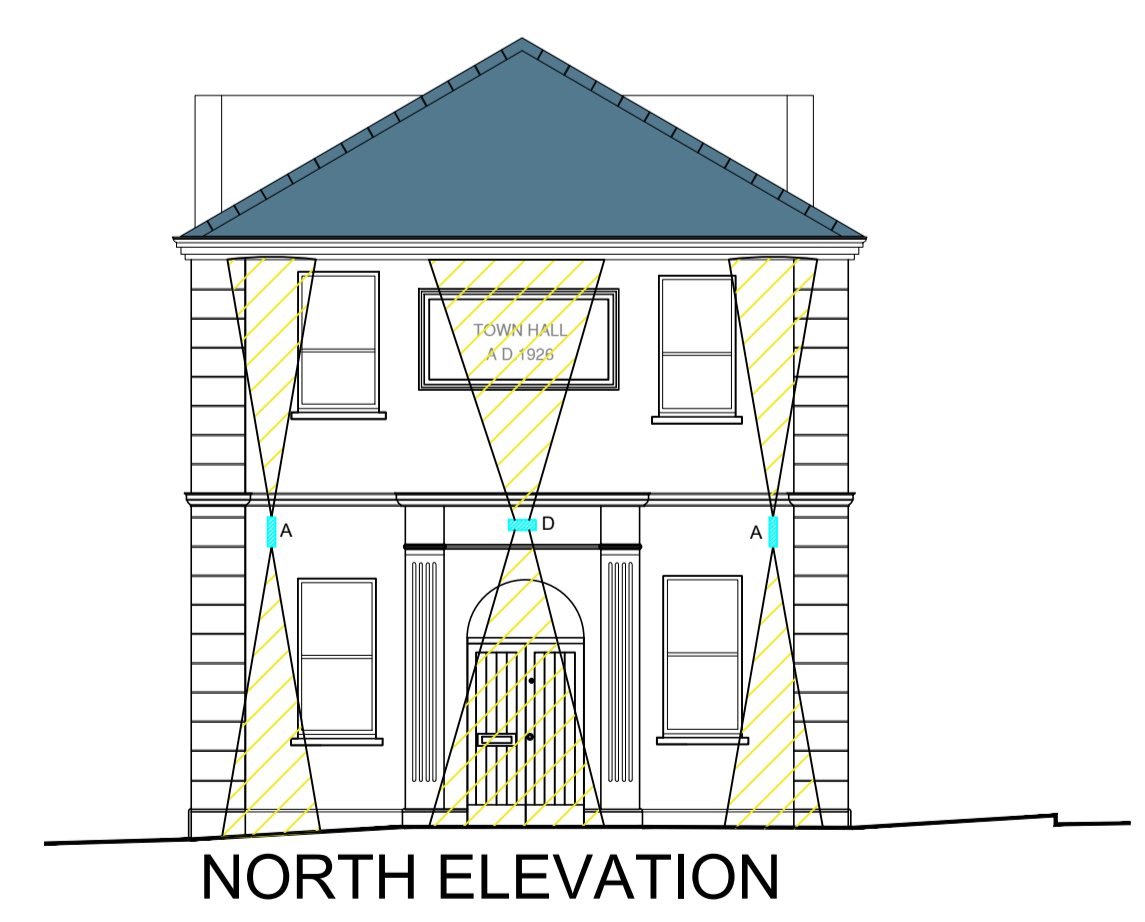


THIS DRAWING IS THE PROPERTY OF DELAP & WALLER AND MAY ONLY BE USED WITH THEIR WRITTEN APPROVAL.
DO NOT SCALE FROM THIS DRAWING.

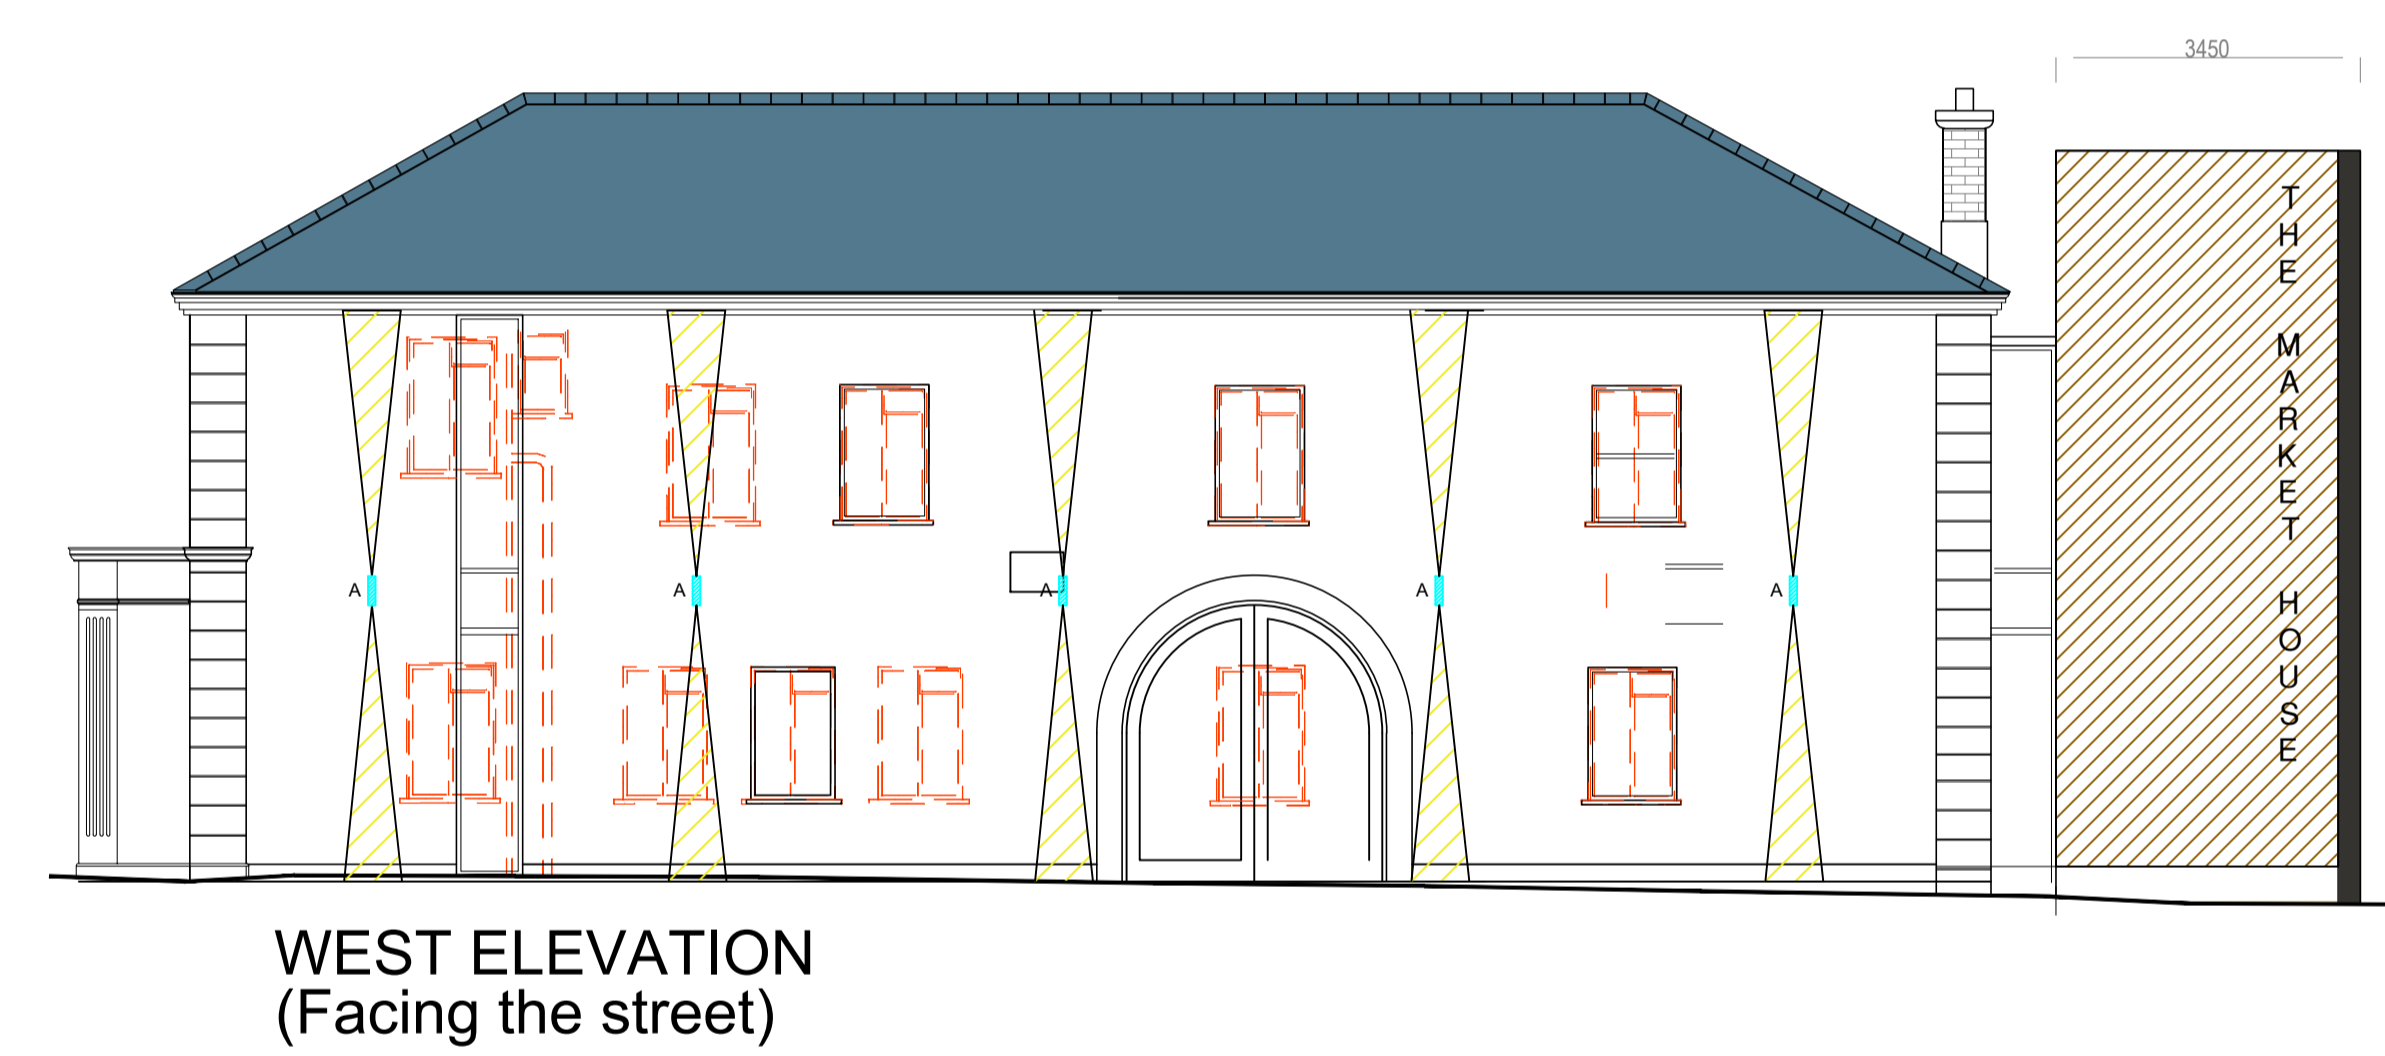

- LEGEND:**
- Type A Fitting: SIMES S.2915H
Surface Mounted 27W IP65
330mm/155mm/85mm
 - Type B Fitting: SIMES STREAMLINE
Surface Mounted
977mm/95mm/44mm
 - Type C Fitting: SIMES MINILINEAR
Recessed Fitting
493mm/70mm/64mm
 - Type D Fitting: SIMES C.8006H
Surface Mounted
310mm/79mm/115mm

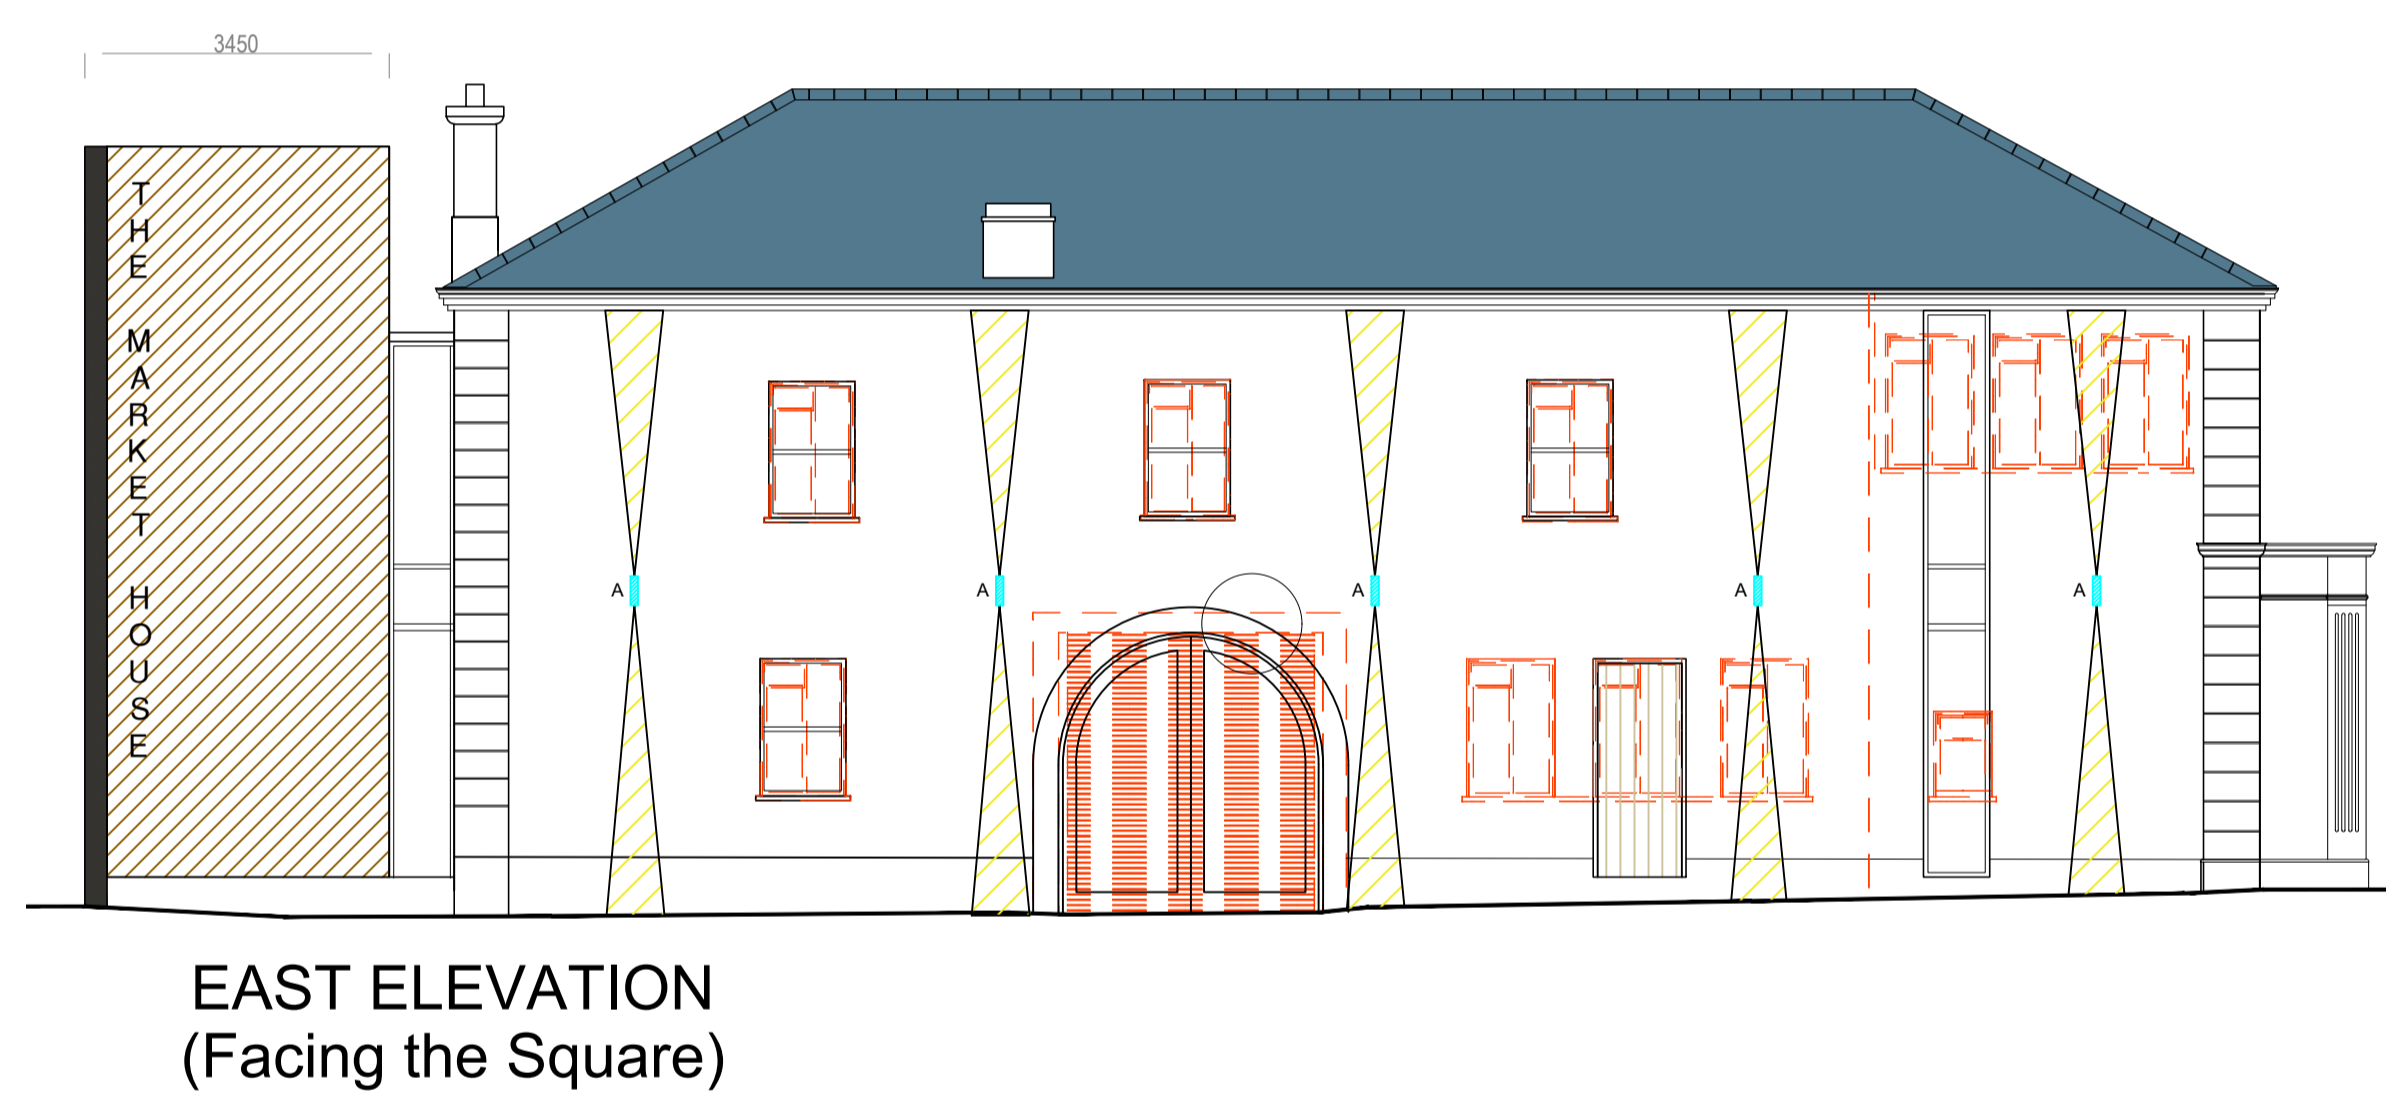

P1	05.02.2022	PLANNING ISSUE	ADB	ADB
Revision	Date	Details	Drn	Chkd

DELAP & WALLER
+44 (0)28 9448 3800
antrim@delapandwaller.com
www.delapandwaller.com

Antrim Dublin London

ARCHITECT
KEYS & MONAGHAN

PROJECT
CASTLEPOLLARD
REGENERATION - WESTMEATH
COUNTY COUNCIL

TITLE
MARKET HOUSE
FACADE LIGHTING

DESIGNED ADB	DATE FEB 2022	FLOOR N/A
DRAWN ADB	SCALE 1:500 @ A1	

DRG No: 21115-E811 DRG REV: P1

DRG STATUS
PLANNING ISSUE

