


Luminaire list (Site 1)								
Index	Manufacturer	Article name	Item number	Fitting	Luminous flux	Maintenance factor	Connected load	Quantity
X1	SIMES S.p.A.	MINIPOSTER	S.7045W + S.2801	1x LED 3000K	1695 lm	0.80	30 W	29

NEW FEEDER PILLAR LOCATED ON MULINGAR ROAD TO CONNECT TO EXISTING STREET LIGHTING NETWORK

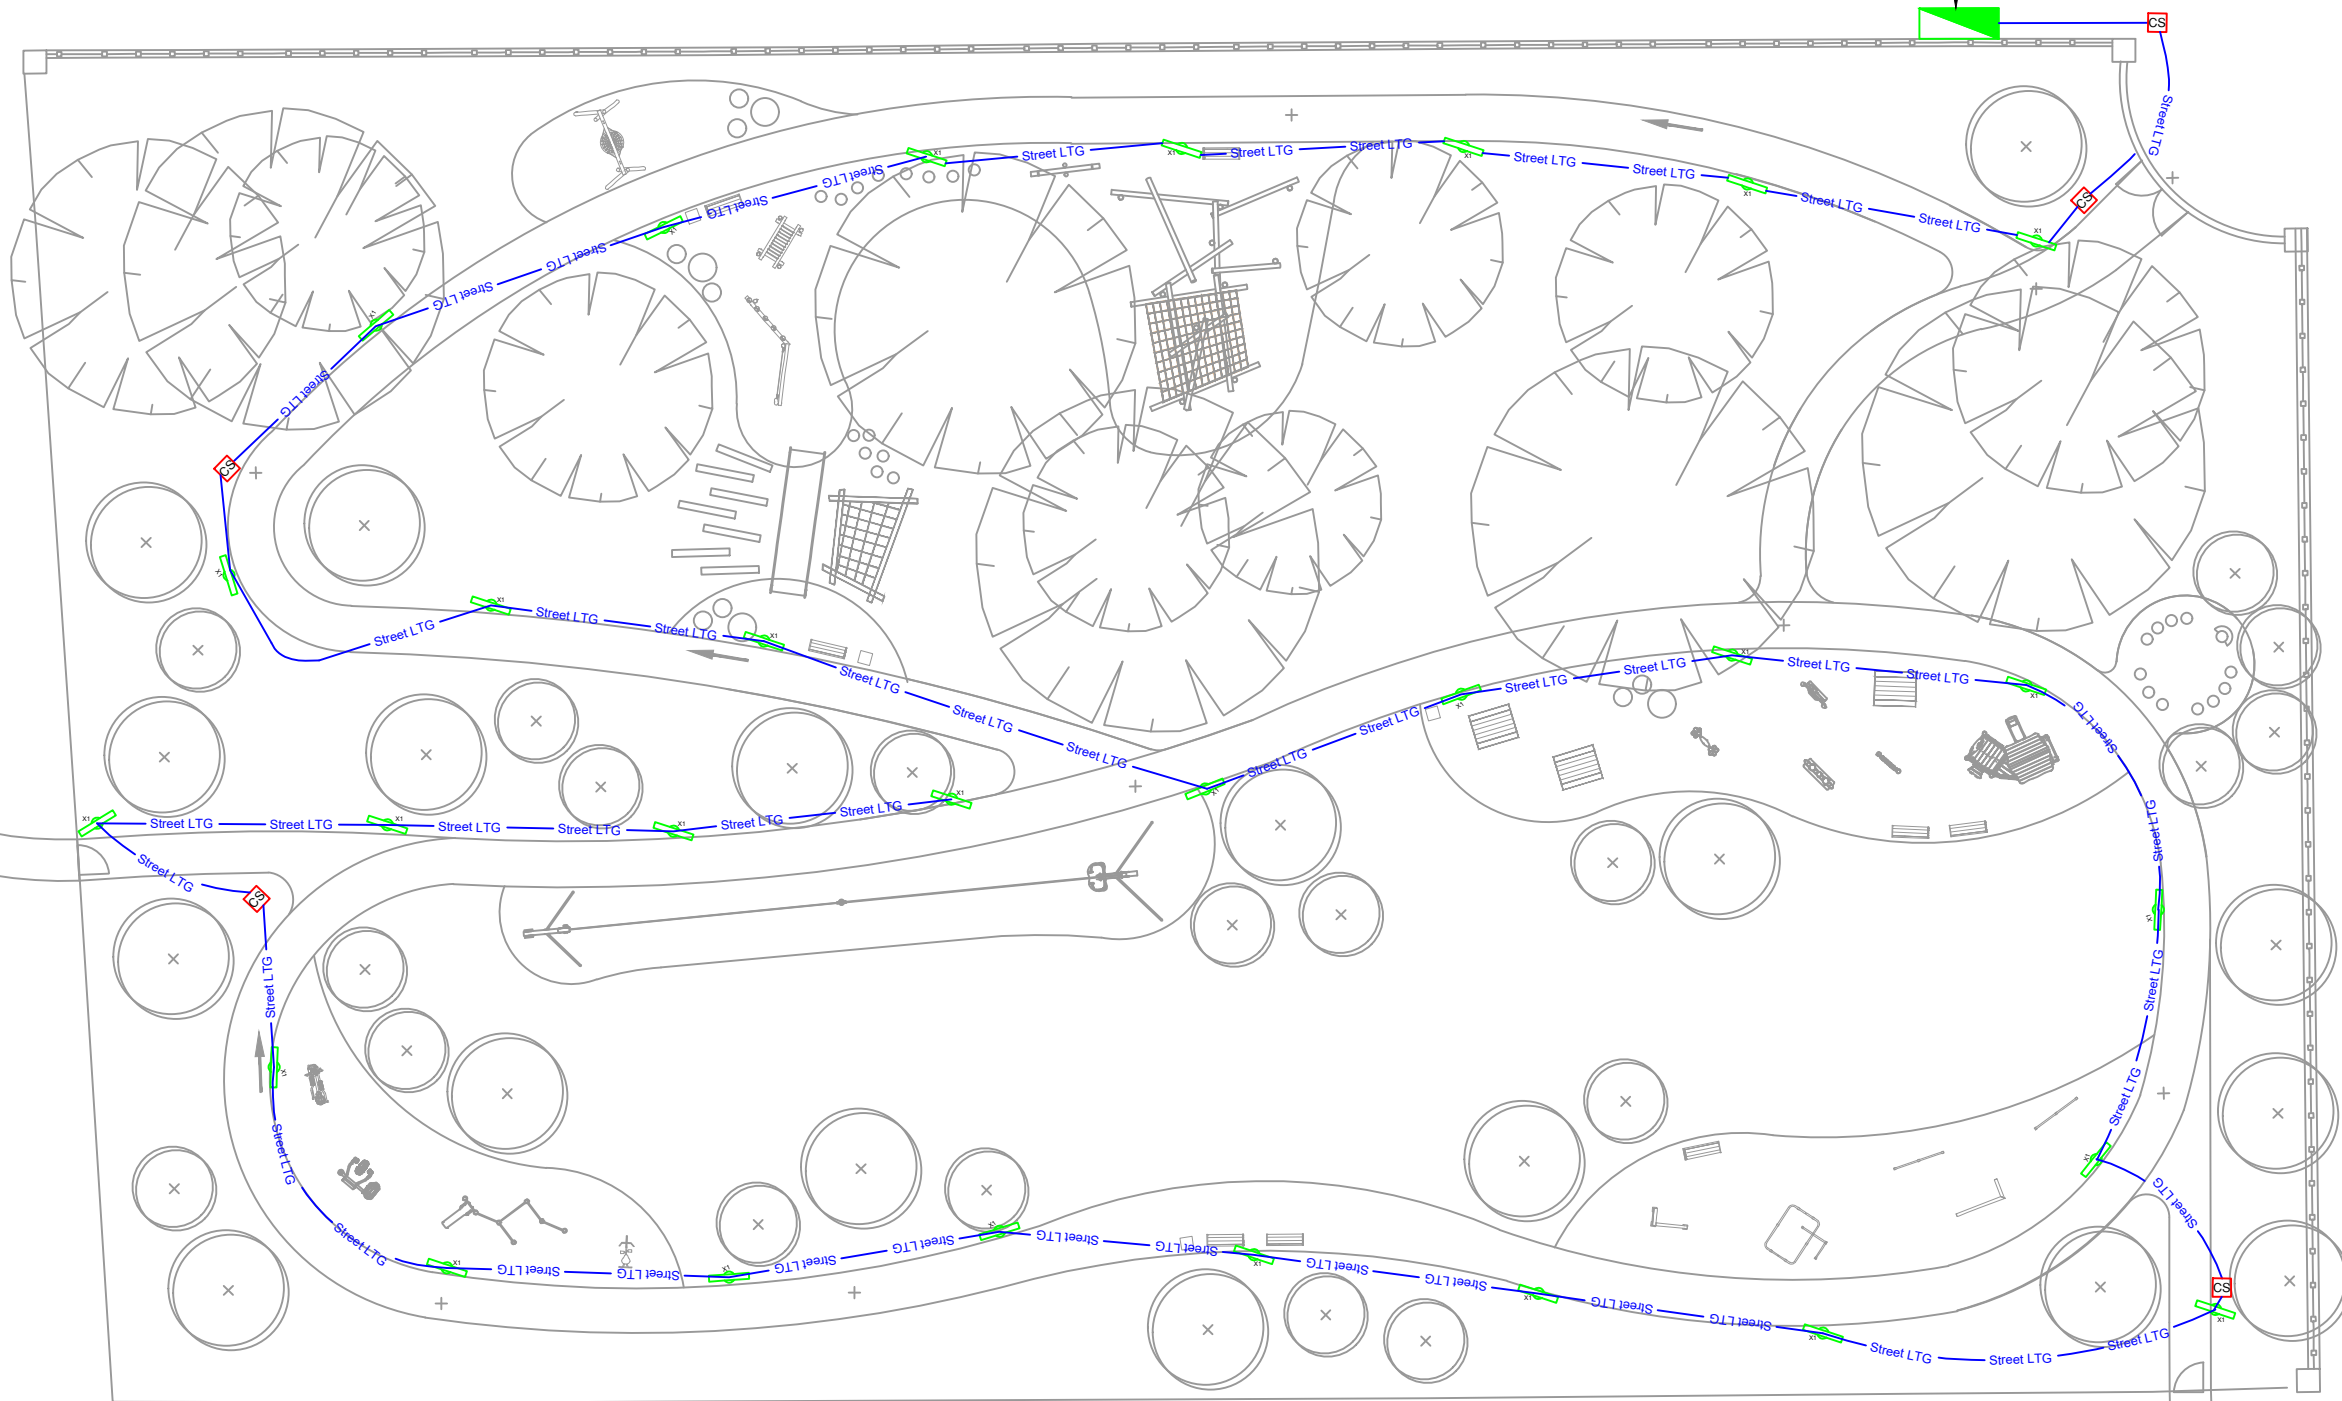

SITE SERVICES LEGEND	
	STREET LIGHTING 100MM DUCT
	300mm (W) x 300m (L) x 600mm (D) PREFABRICATED ELECTRICAL MANHOLE / CHAMBER C/W HEAVY DUTY COVER
	SIMES MINI POSTER 30W 3000K LED LANTERN MOUNTED ON 2.5 METRE COLUMN
	NEW FEEDER PILLAR
<u>ALL DUCTS TO BE C/W EASY SWEEP BENDS & DRAW ROPES</u>	



P1	05.02.2022	PLANNING ISSUE	ADB	ADB
Revised	Date	Details	By	Check

DELAP & WALLER
+44 (0)28 9448 3800
antrim@delapandwaller.com
www.delapandwaller.com

Antrim Dublin London

ARCHITECT
KEYS & MONAGHAN

PROJECT
CASTLEPOLLARD REGENERATION

TITLE
PARK LIGHTING & DUCTING STRATEGY

DESIGNED ADB	DATE FEBRUARY 2022	FLOOR N/A
DRAWN ADB	SCALE 1:100 @ A1	

DRG No. 21115-E-801	DRG REV. P1
-------------------------------	-----------------------

DRG STATUS
PLANNING ISSUE