



1 Section 1
1 : 100

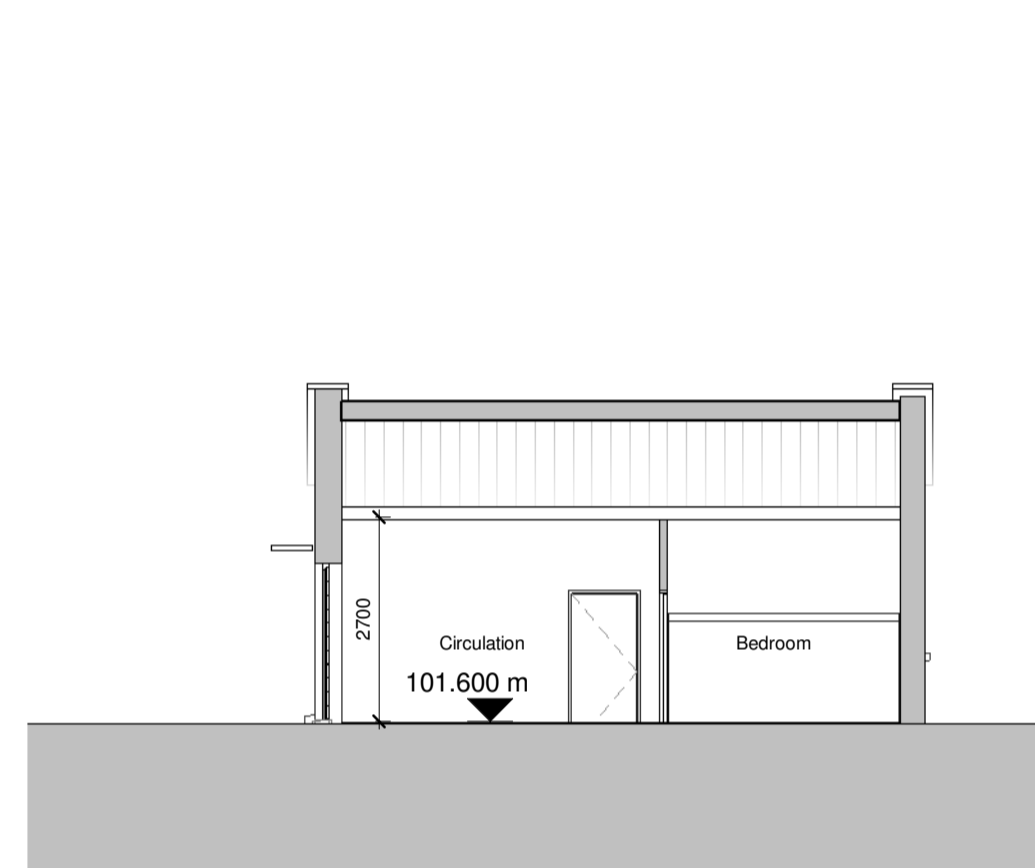


2 Section 2
1 : 100

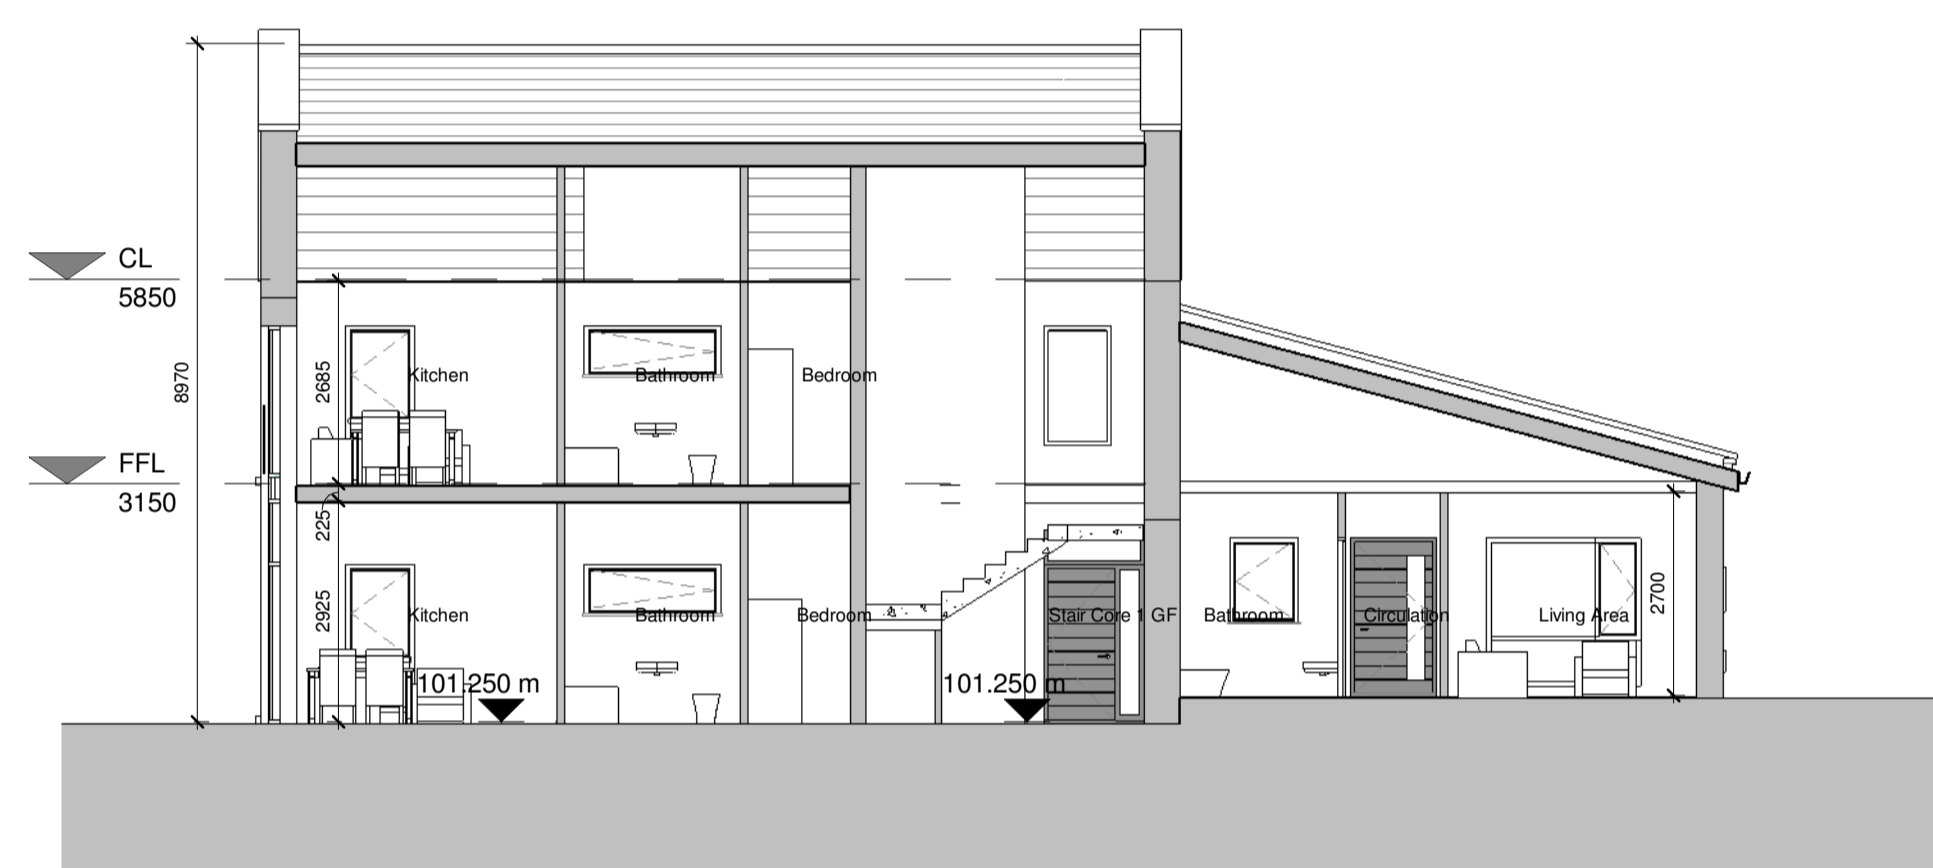

3 Section 3
1 : 100



4 Section 4
1 : 100

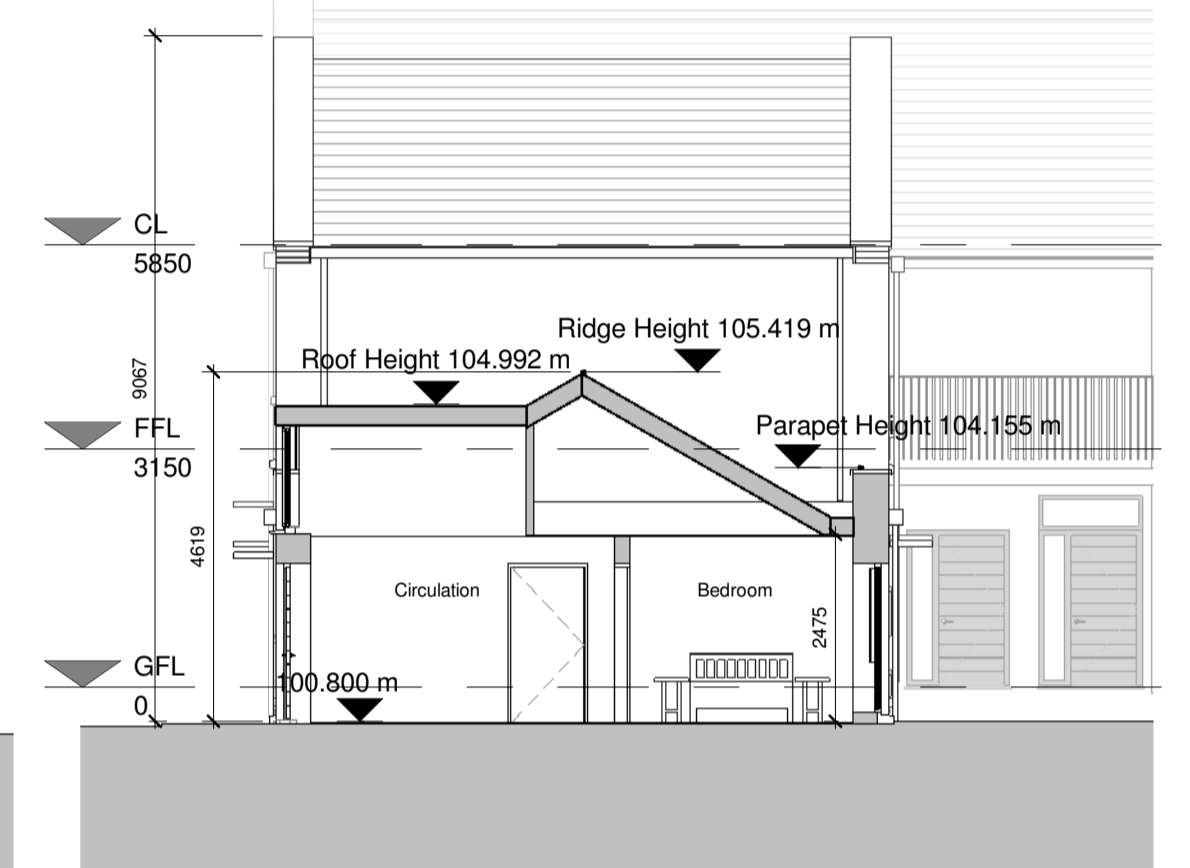

5 Section 5
1 : 100

PART 8 - PLANNING
NOT FOR CONSTRUCTION

Revision Schedule

Rev No.	Rev Description	Rev Date	Issued by	Issued to

Rebuilding Ireland
Action Plan for Housing and Homelessness

Funded by the Irish Government under Rebuilding Ireland, Action Plan for Housing and Homelessness.

WESTMEATH HOUSING DESIGN TEAM
WESTMEATH COUNTY COUNCIL,
CIVIC CENTRE, CHURCH ST.,
ATHLONE, N37 P275
Phone: 05684 42100
Web: www.westmeathcoco.ie

PROJECT:
CONSTRUCTION OF HOUSING UNITS AT DALTON PARK, MULLINGAR

TITLE:
BLOCK 1
UNITS 1,2,3,4,5,6,7,8,9,10 & 11 SECTIONS

Scale: 1 : 100 @ A1 **Datum:** MALIN **Date:** 29/04/22

Drawing No: 120_03_007 **Stage:** PART 8 **Revision:**

Surveved MK	Drawn AC/MK	Checked BC/TOH	Approved PH
-----------------------	-----------------------	--------------------------	-----------------------

File Name and Directory:
H:\CAPITAL HOUSING DESIGN TEAM\1- Dalton Park\Drawings\03_Part 8\House Types\Dalton Park_Block 1_Part 8_Revision Unit 1 Option.vrt