
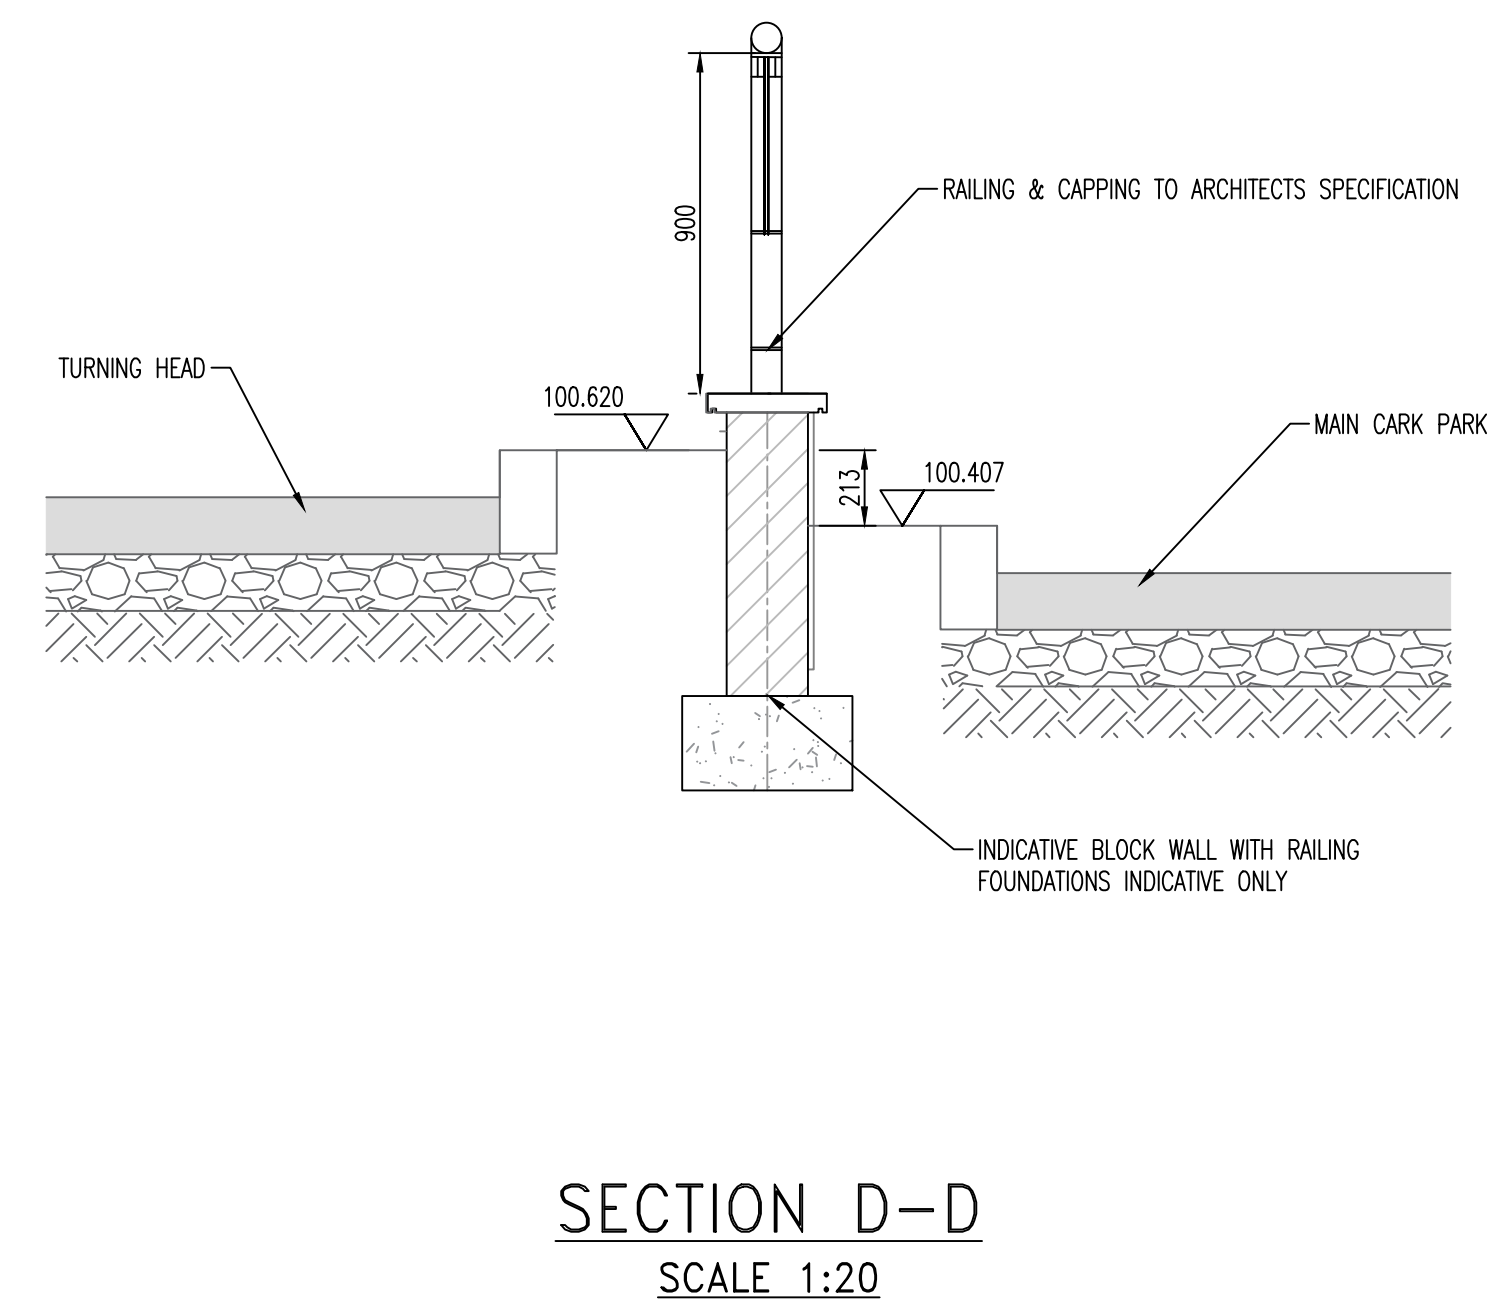
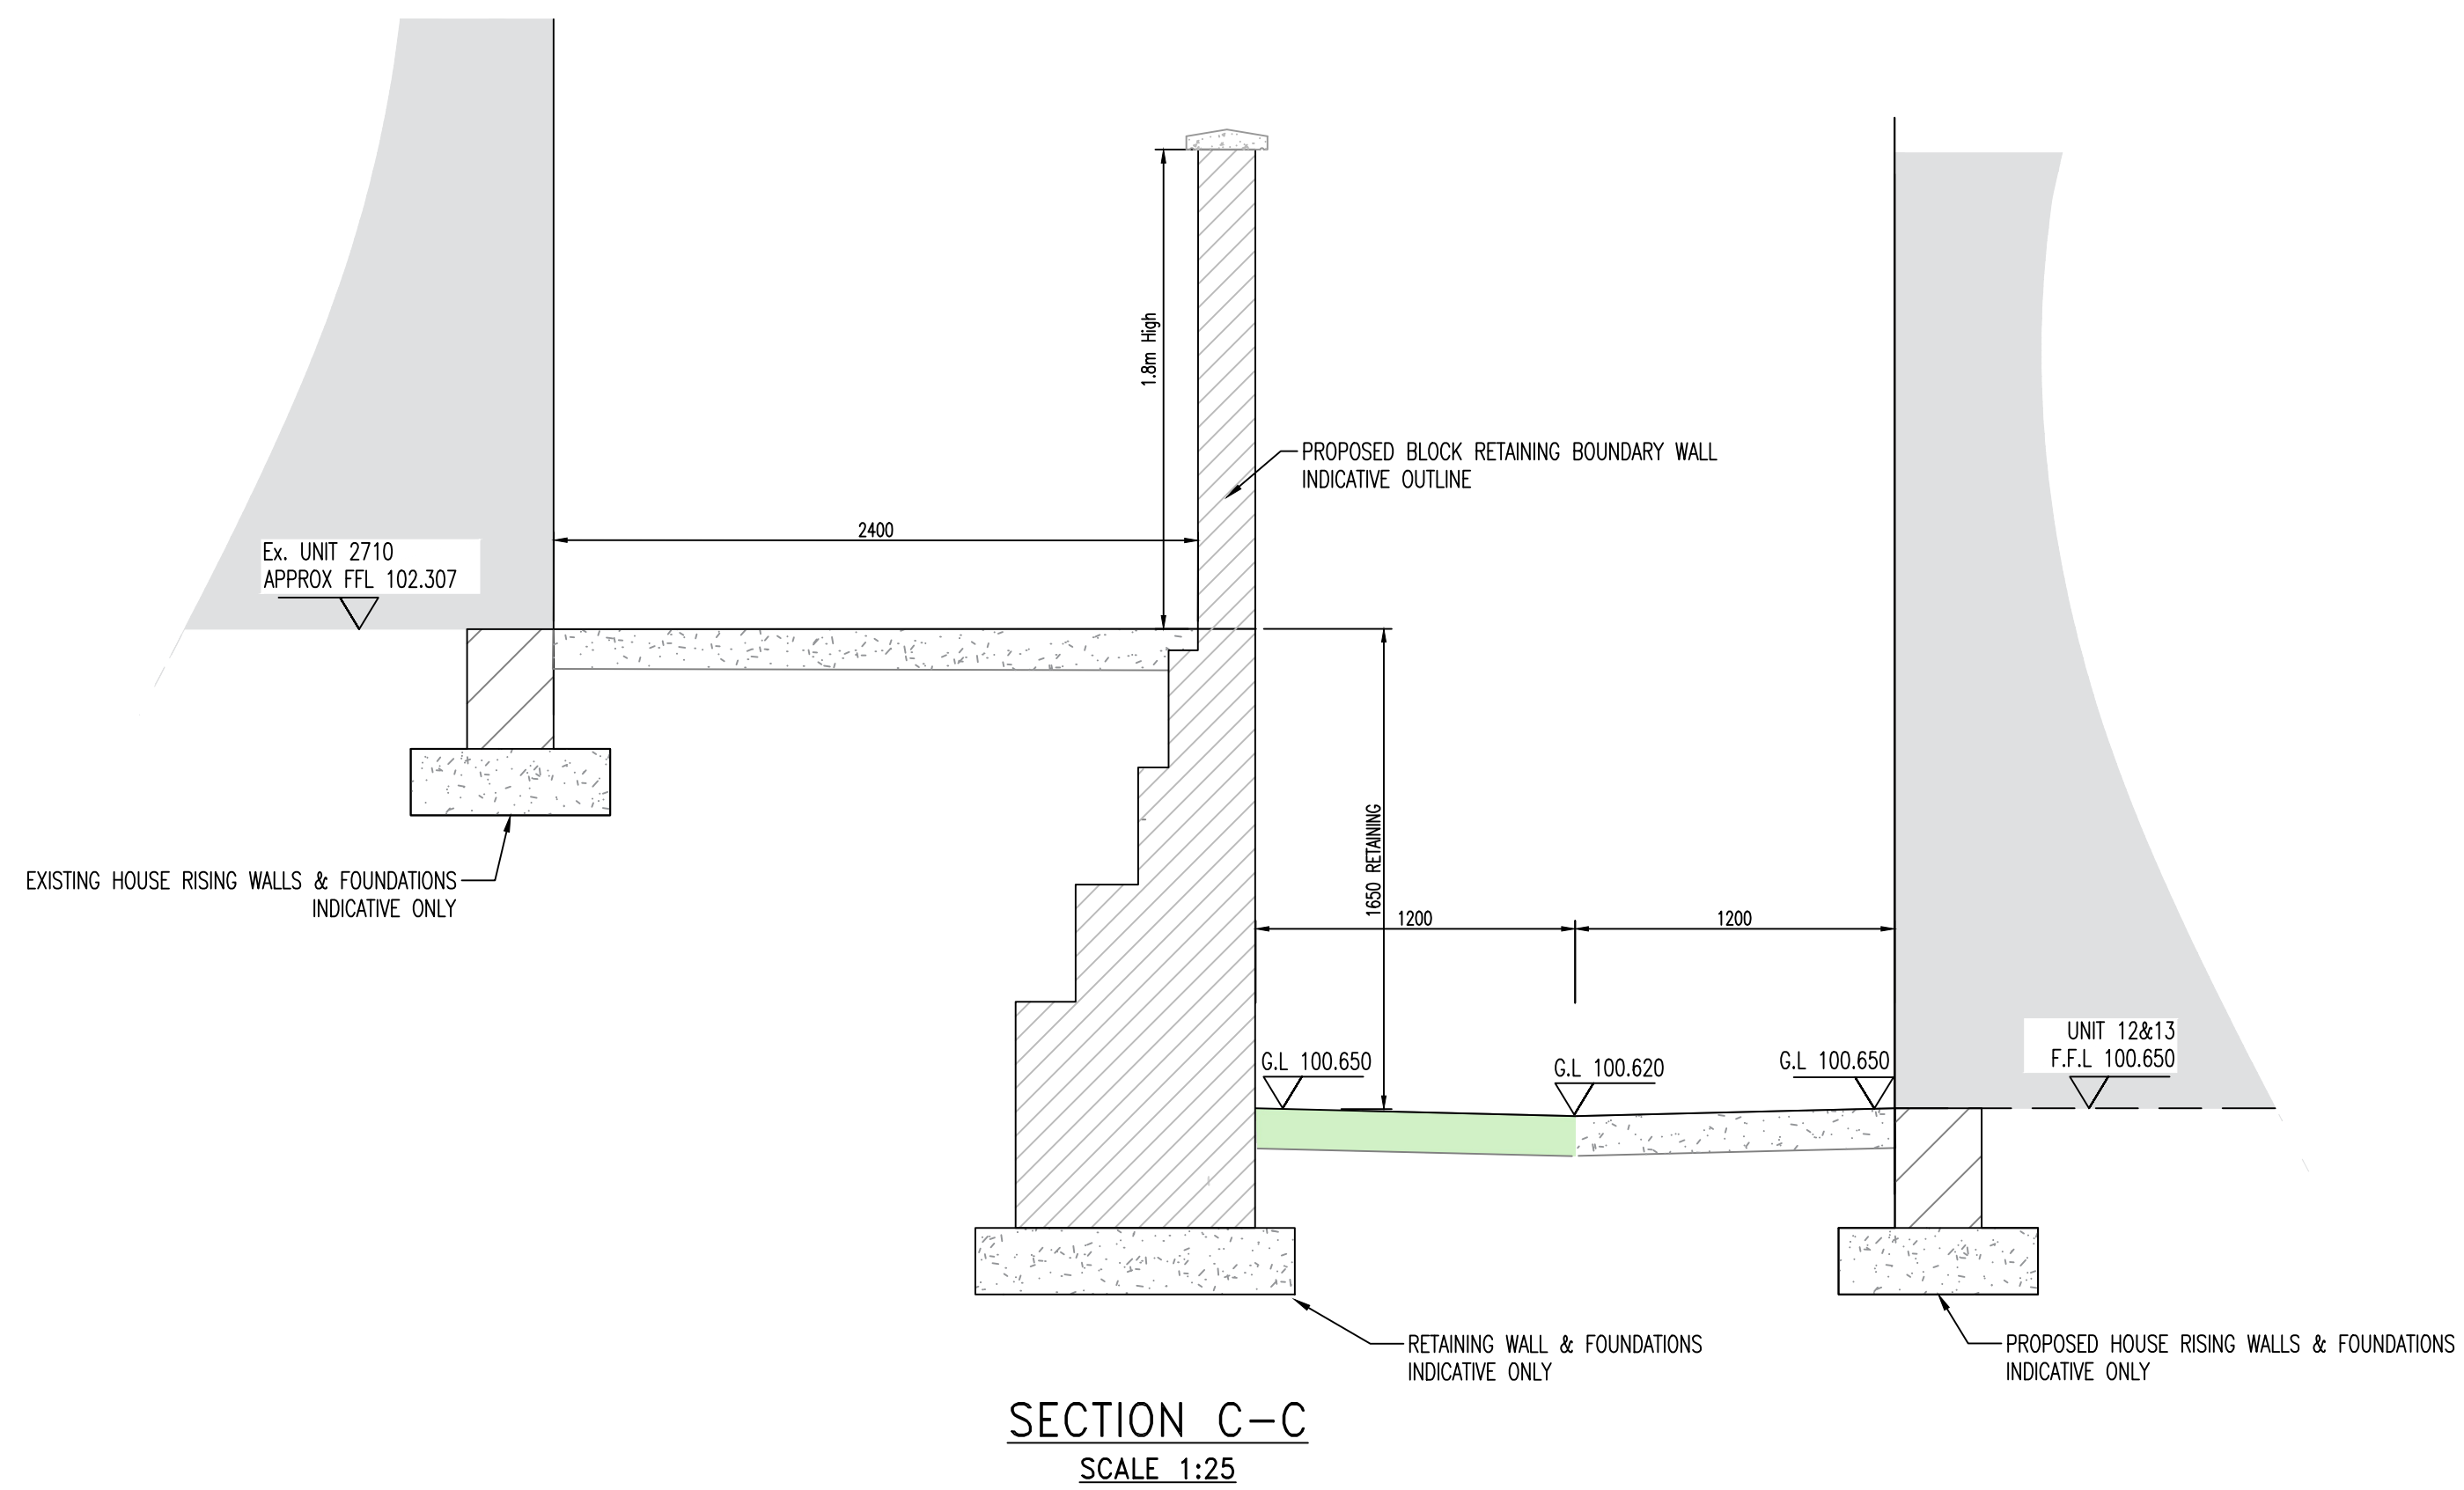
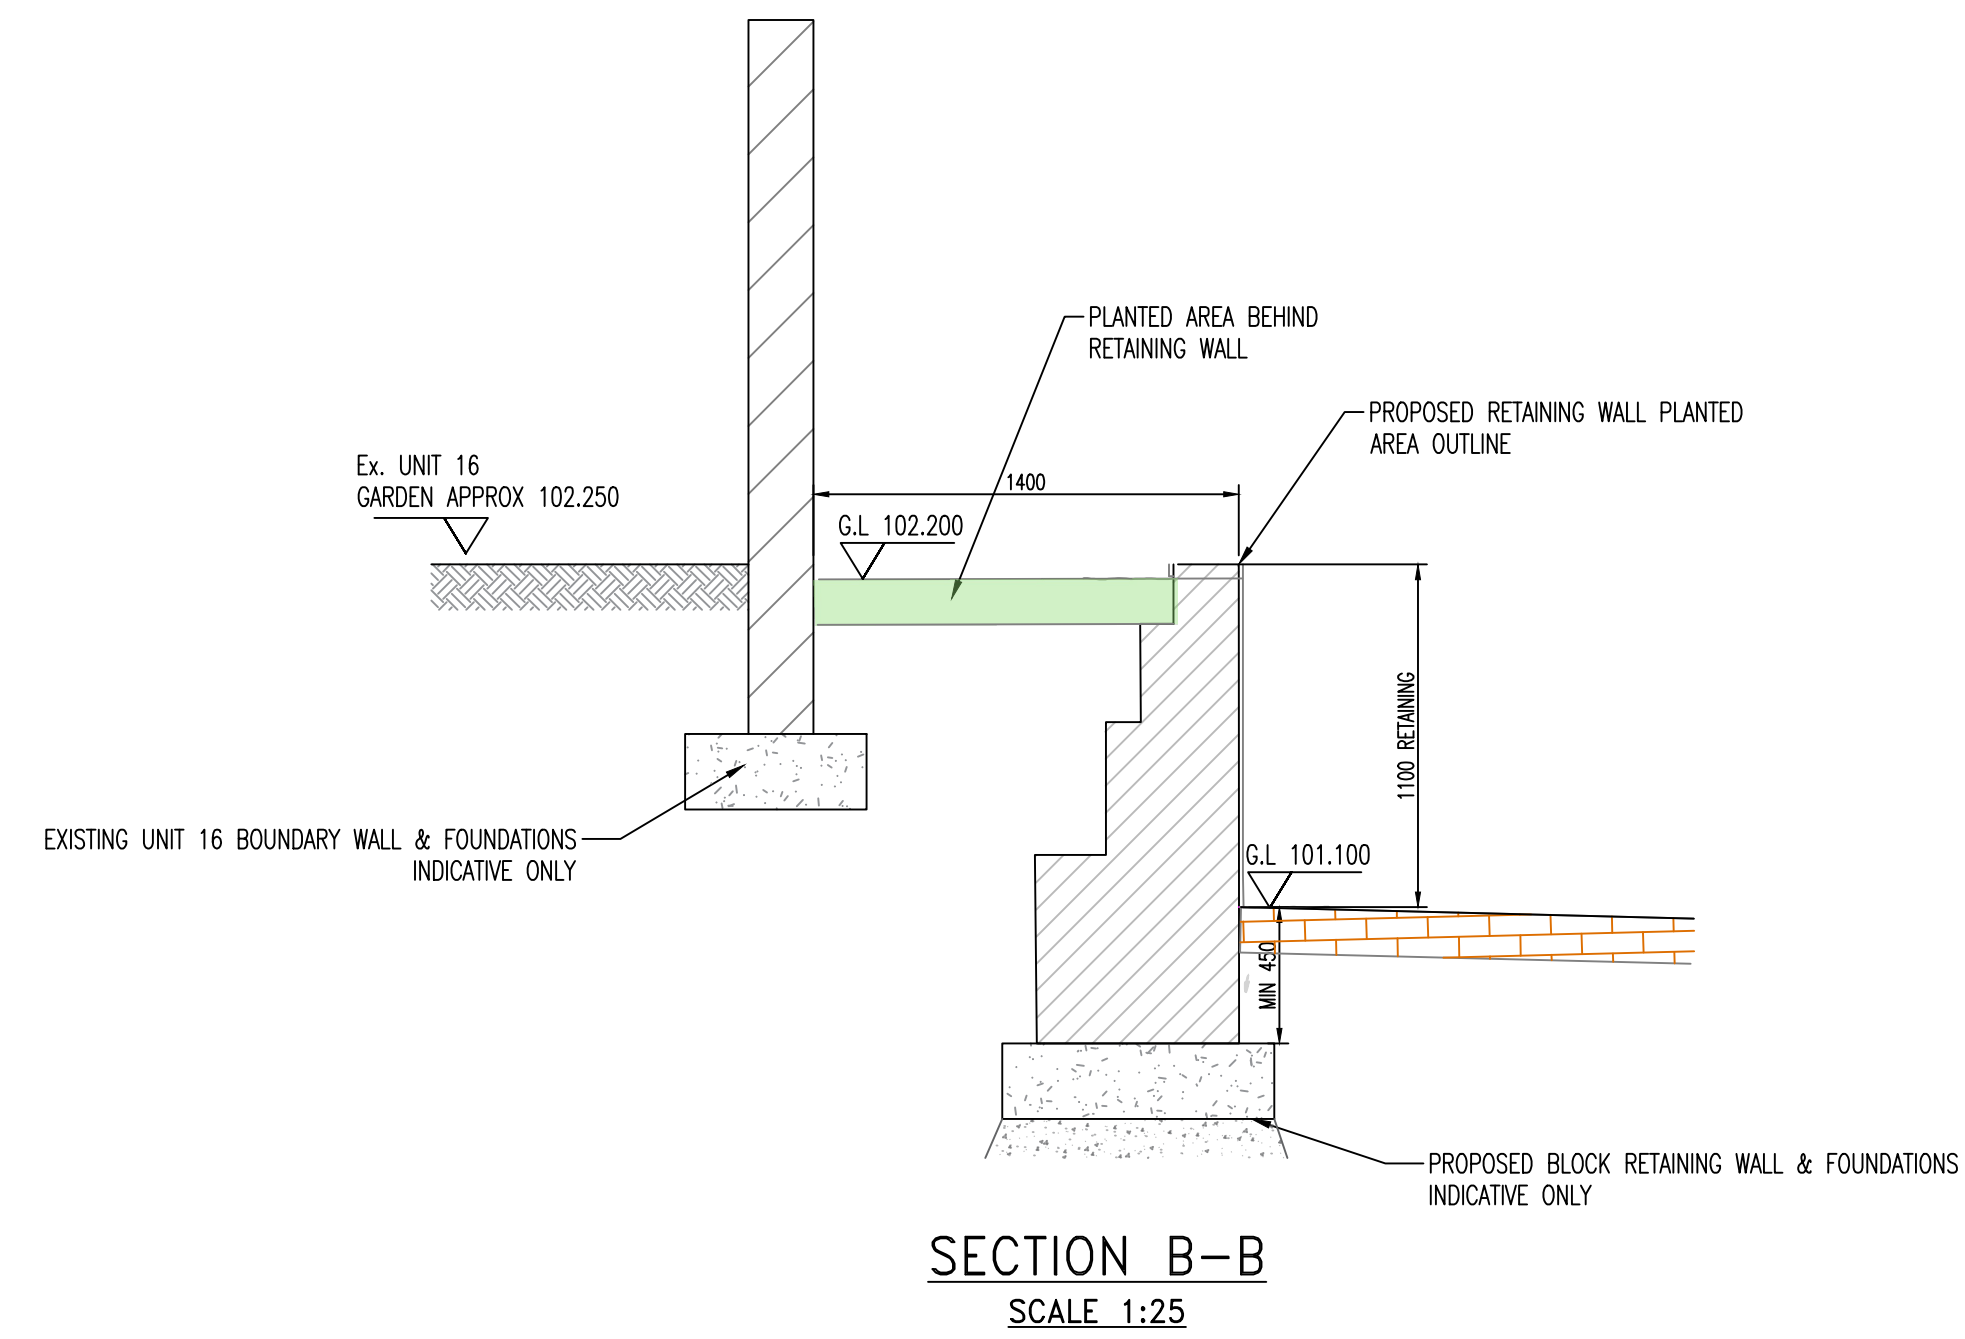


GENERAL NOTES:

1. ALL DIMENSIONS AND LEVELS TO BE VERIFIED ON SITE PRIOR TO COMMENCEMENT OF THE WORKS. ANY DISCREPANCIES TO BE REPORTED TO THE ENGINEER.
2. THIS DRAWING IS TO BE READ IN CONJUNCTION WITH THE RELEVANT ARCHITECT'S AND OTHER ENGINEERING DRAWINGS.

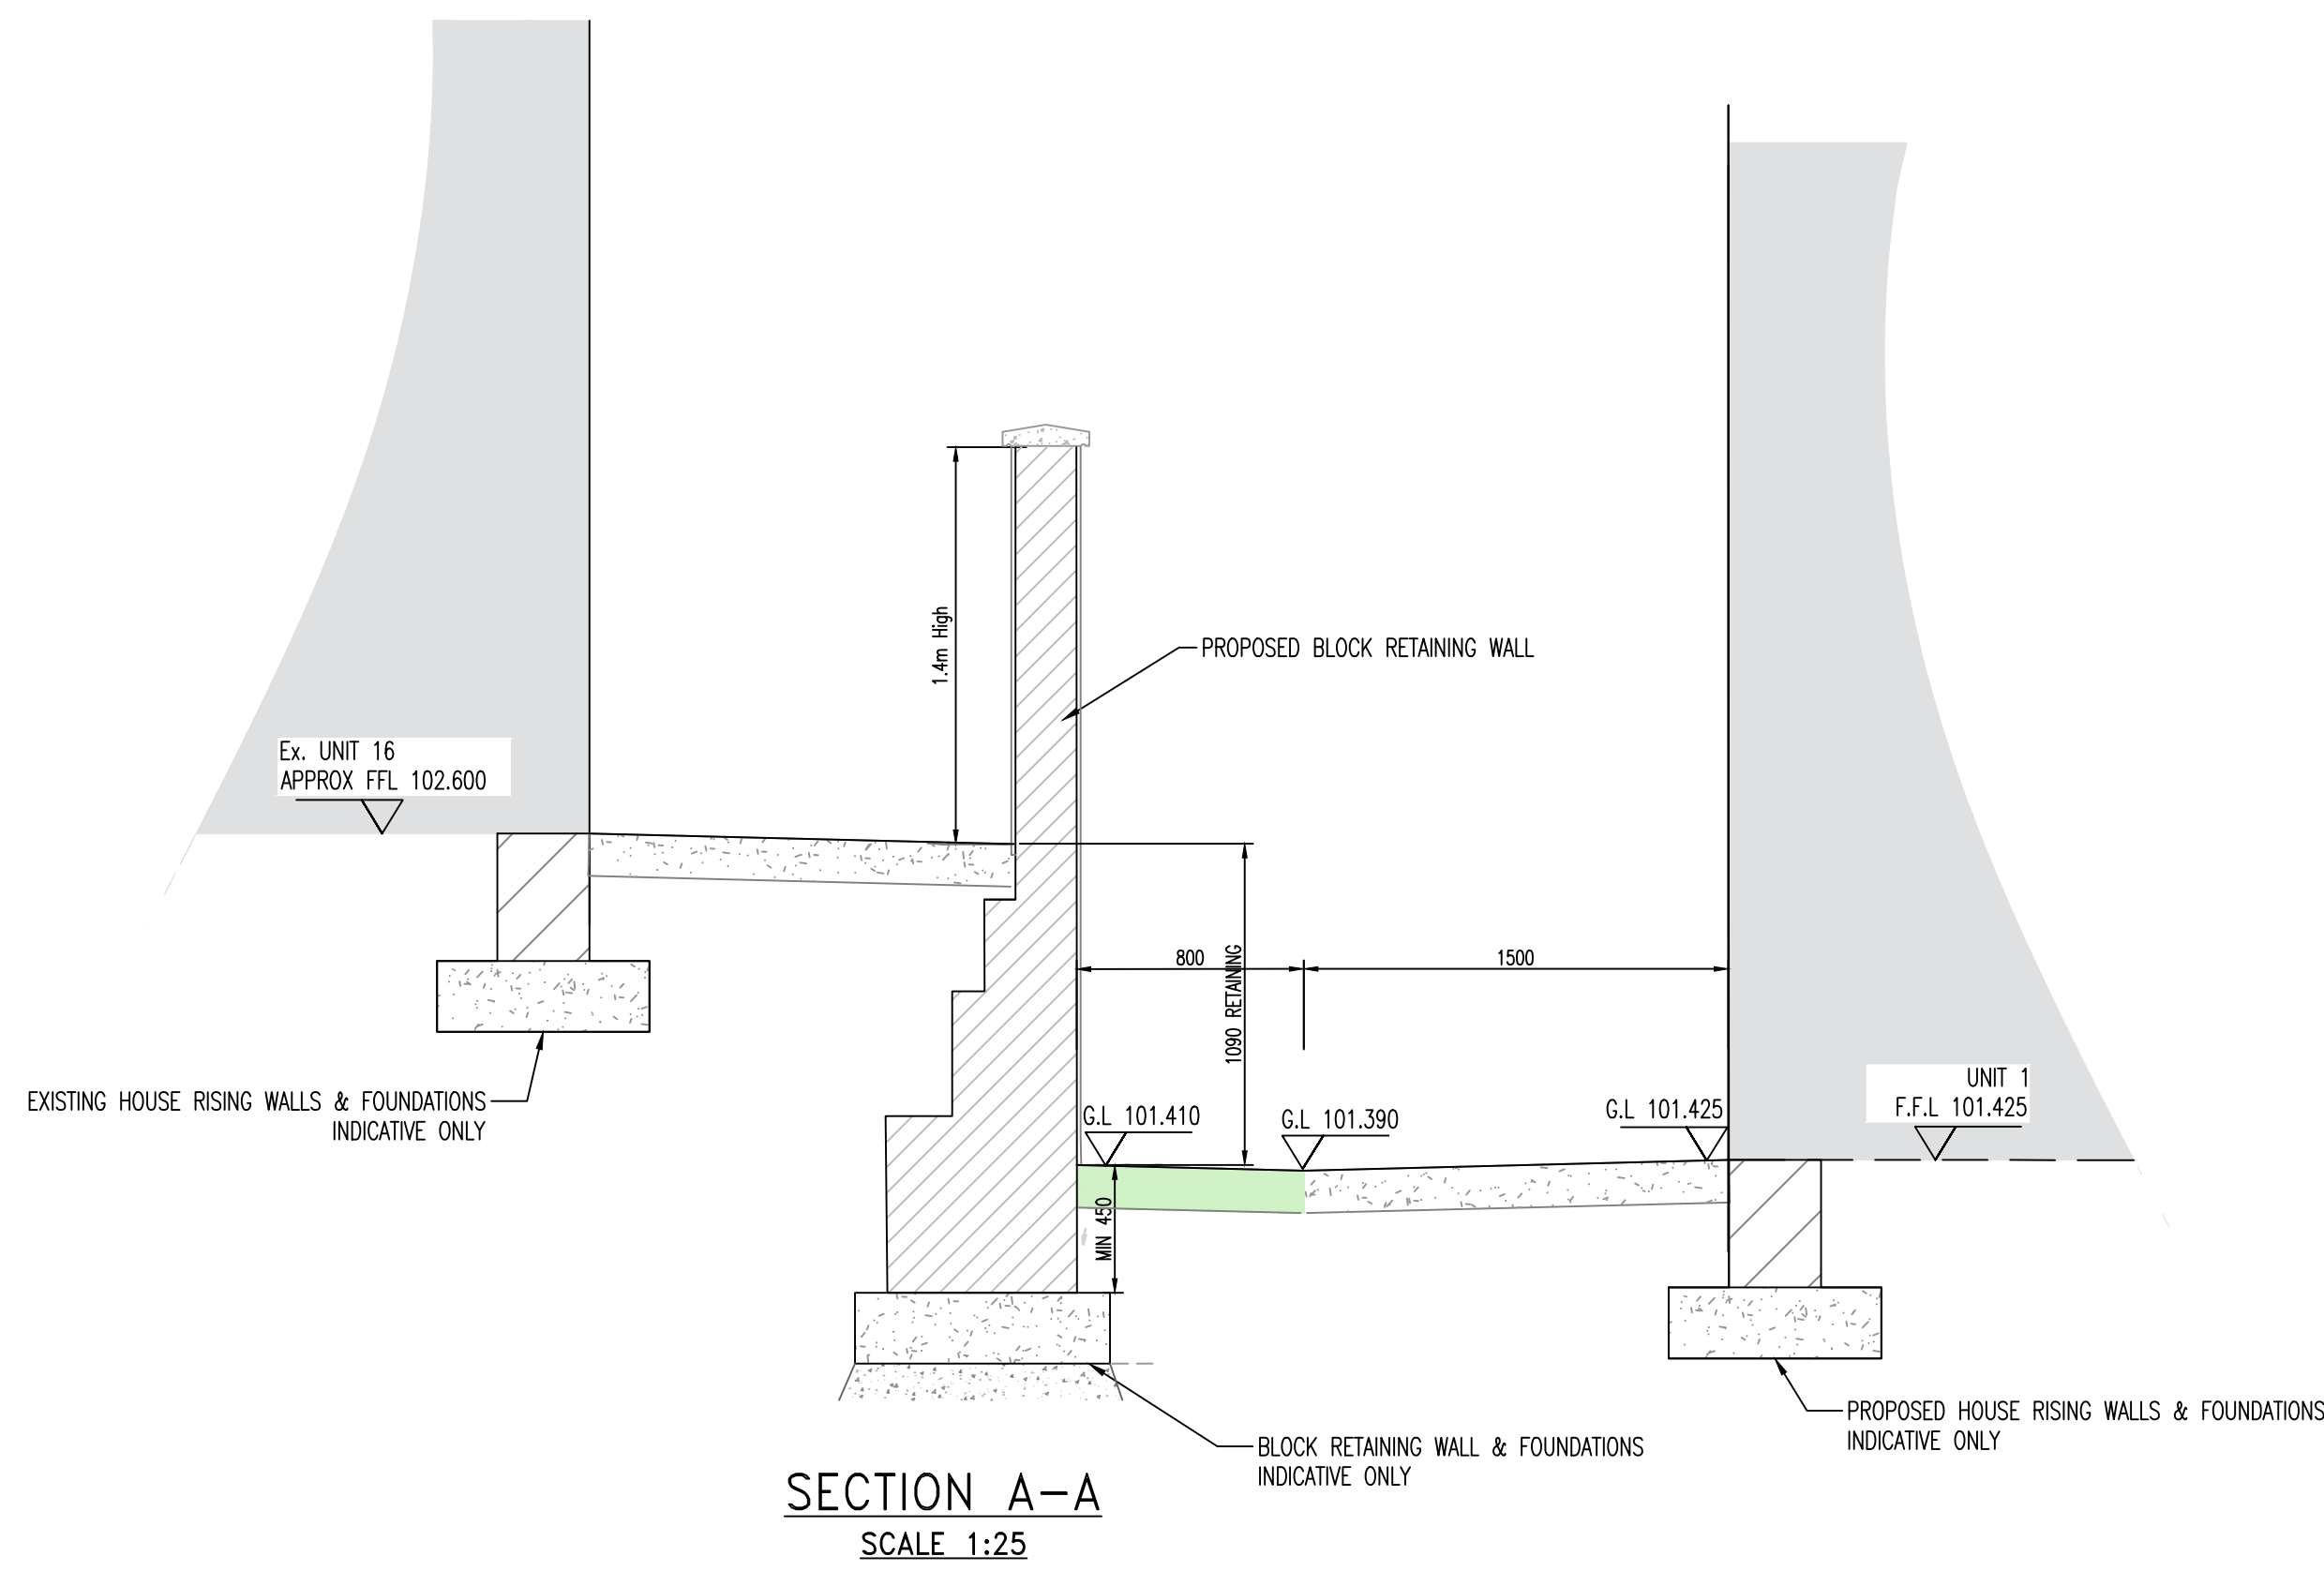

REV	DATE	DESCRIPTION	BY	APPR

DRAWING STATUS:		PART_8	
CLIENT:		WESTMEATH COUNTY COUNCIL	
JOB DESCRIPTION:		PROPOSED 17No. APARTMENT UNITS, DALTON PARK, MULLINGAR, CO. WESTMEATH	
DRAWING TITLE:		INDICATIVE SITE SECTIONS	
PROJECT No.:	DRAWING No.:	C-208	
P-3457	REV. No.:	-	
SCALE:	SHEET:	DATE:	
1:25	A1	05.05.22	
DRAWN BY:	CHECKED BY:	APPROVED BY:	
PMCG	MK	PMCM	
 Consulting Civil & Structural Engineers, Traffic Engineers PSDP/CDM Principal Designer, Project Managers			
Armagh (028) 3752 2940	Drogheda (041) 2137050	Croydon (0208) 2636051	e: info@mcmahonengineers.com