



DEVELOPMENT OF A NEW KINNEGAD COMMUNITY LIBRARY AND EDUCATIONAL TRAINING CENTRE

Proposed Sections

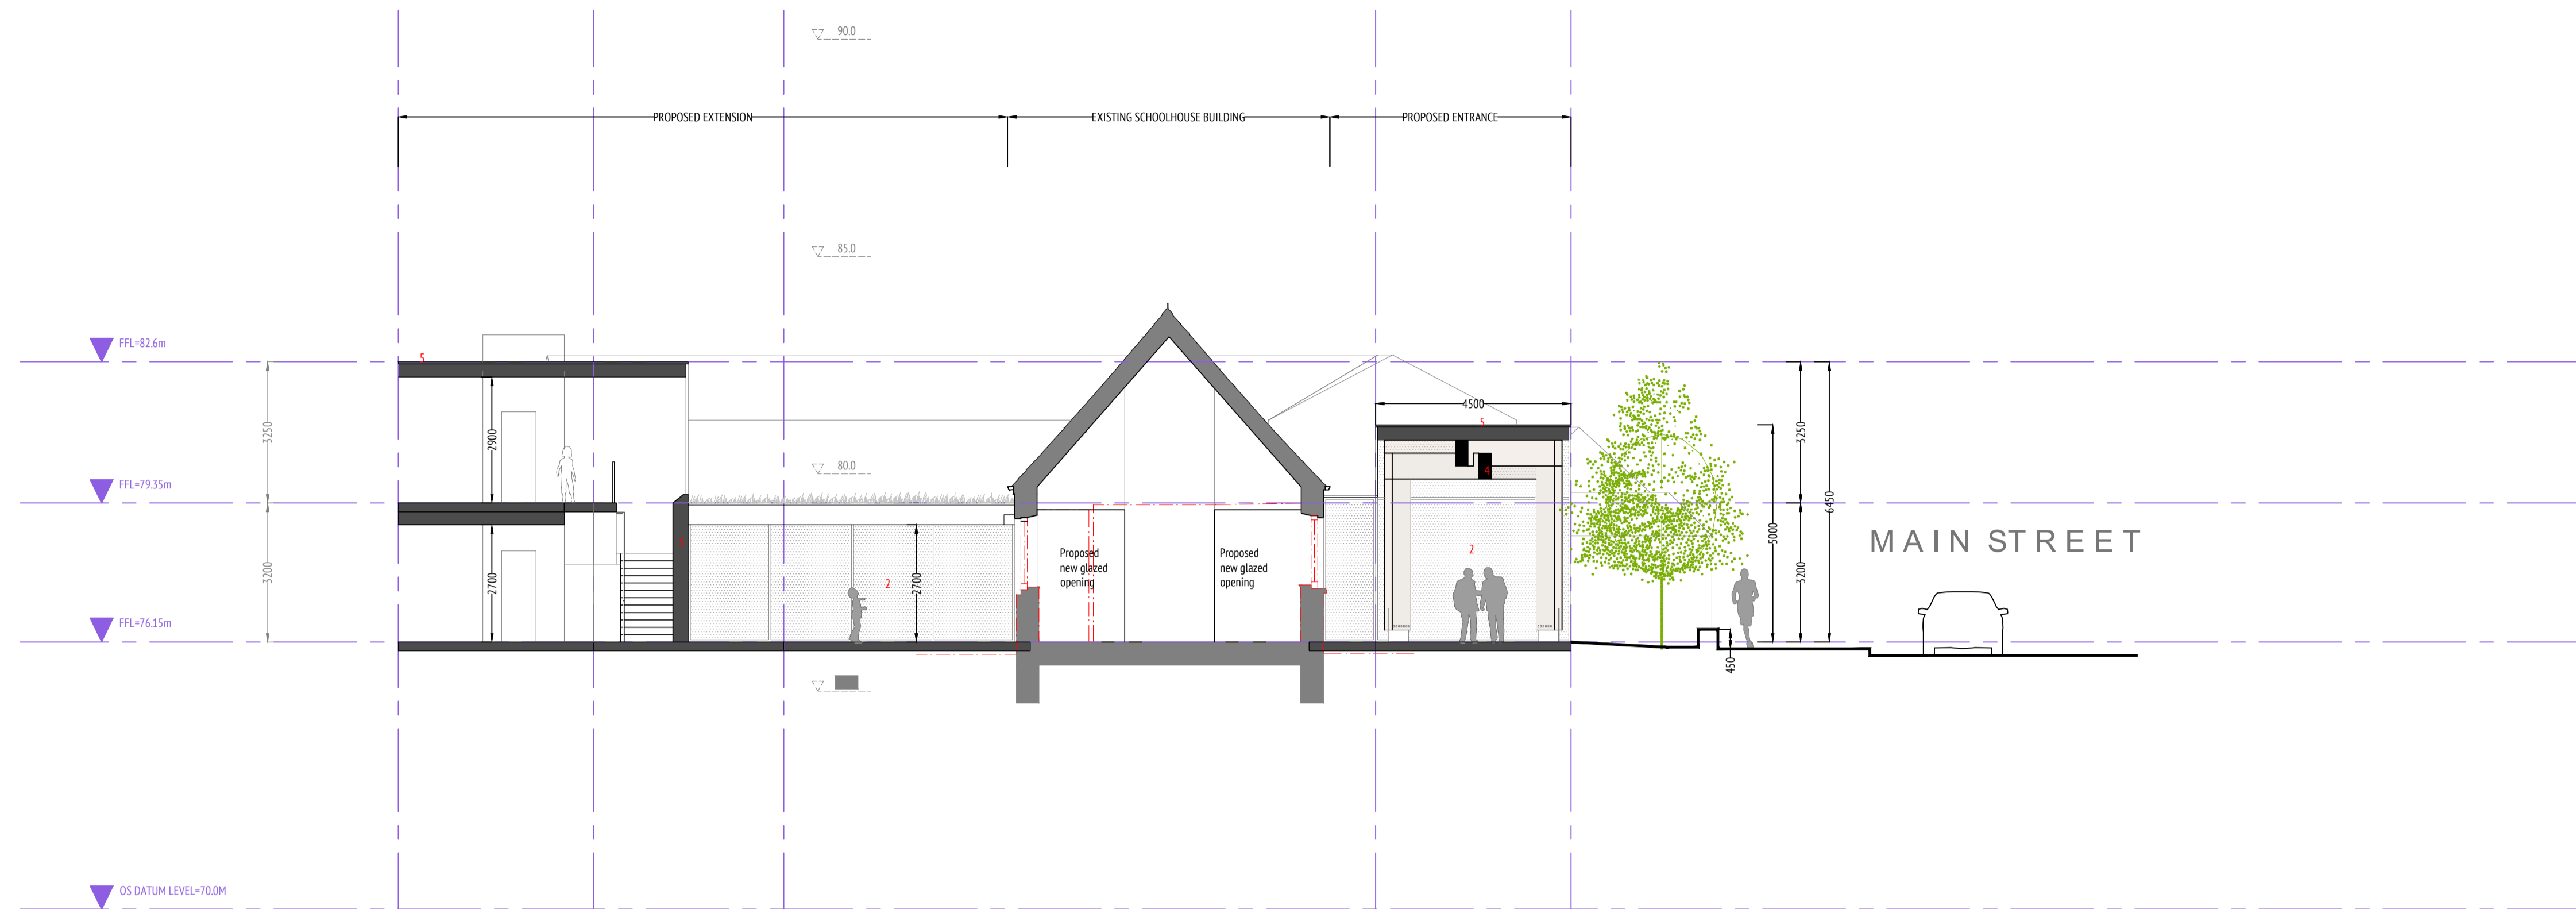

SECTION A-A

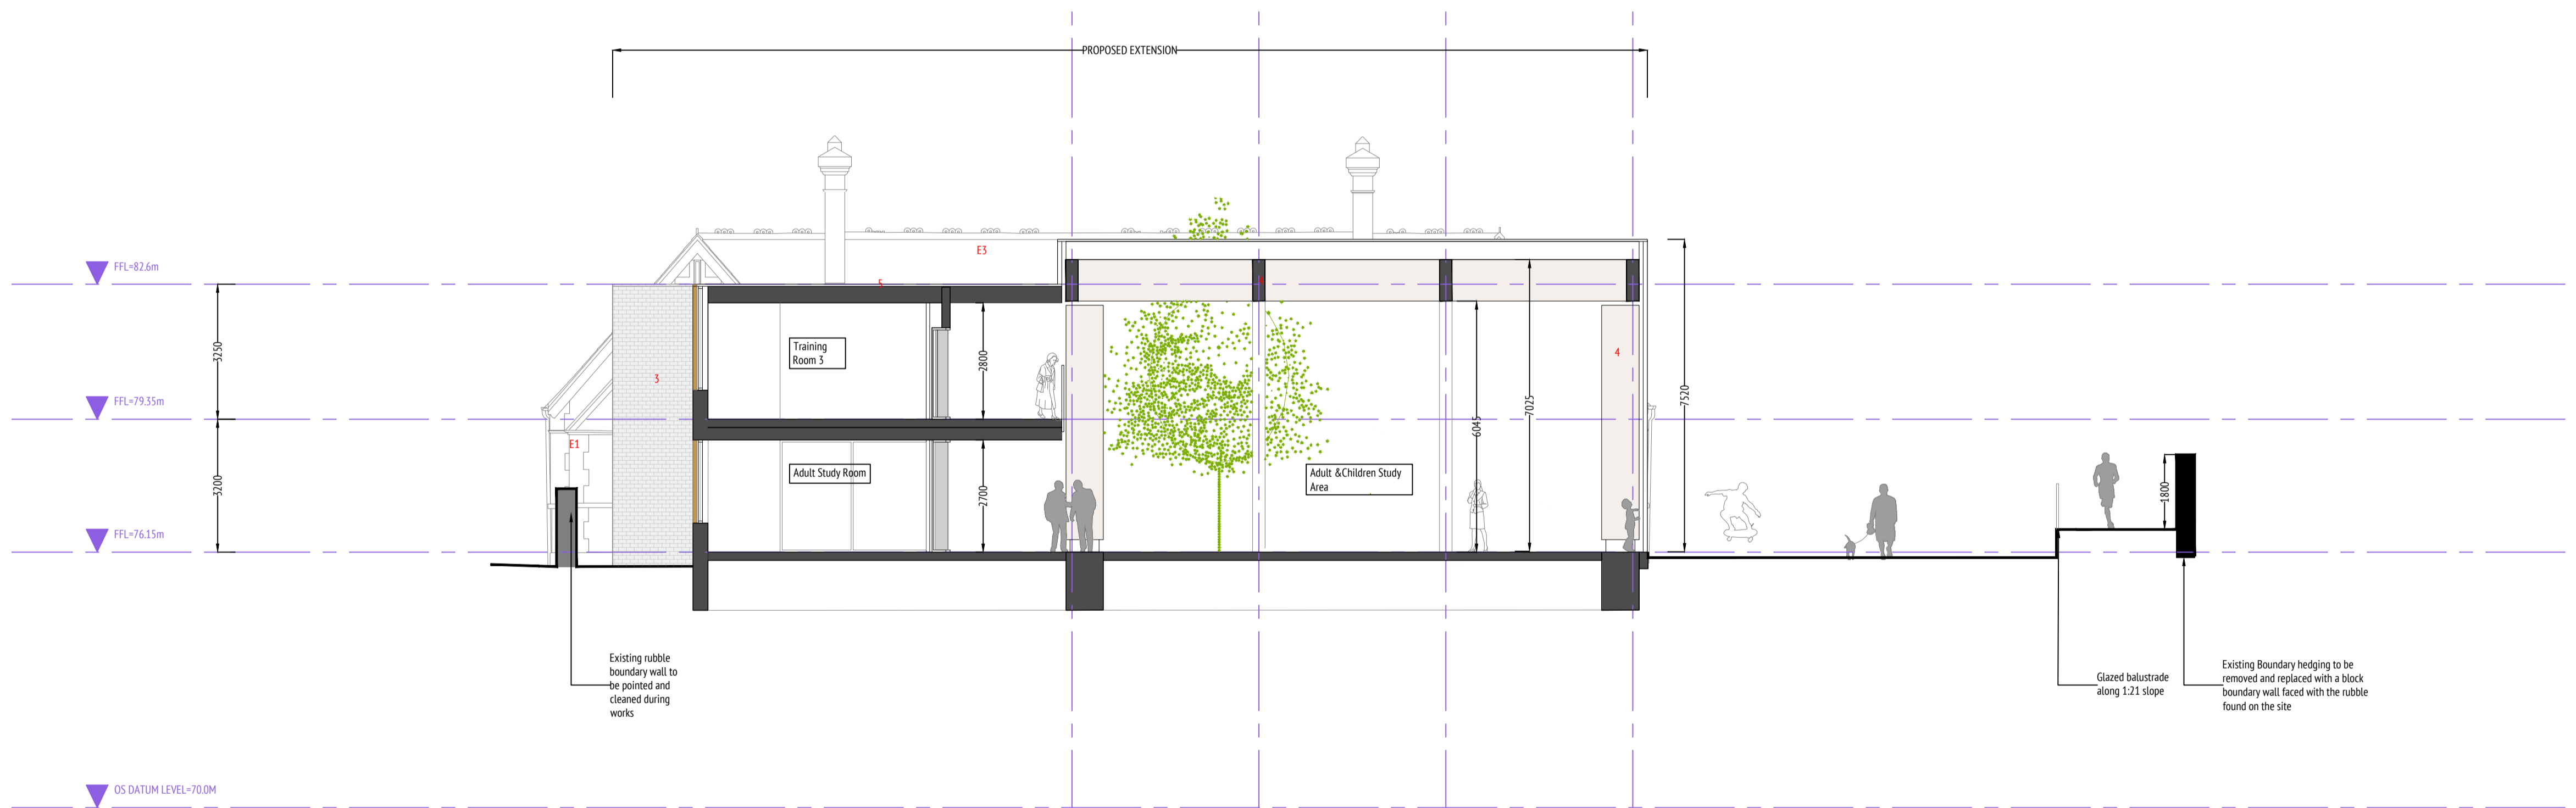

SECTION B-B

- 1 Proposed timber/aluminium type glazing / doors
- 2 Proposed planar glazing
- 3 Proposed brick finish
- 4 Proposed timber glulam structure
- 5 Single ply membrane roofing
- 6 Solar shading
- 7 Proposed 'Green' roofing
- 8 Planar glazing roofing
- E1 Existing brick finish to be repaired / pointed
- E2 Existing timber window to be repaired
- E3 Existing natural slate roof to be repaired / Artificial slate to be removed and replaced

REVISION

Original
revision a
revision b
revision c
revision d
revision e

NOTES

This drawing is to be read in conjunction with all other relevant Engineering and Architectural drawings and specifications.
This drawing and design is copyright, and may not be reproduced without CAKM Architects permission.

PLANNING DRAWING



CAKM Architects

project title Development of a New Kinnegad Community Library, Educational Training Centre
client Westmeath County Council
drawn by BRW
drawing no. 20021.PP-301
scale 1:100@A1
date September 2020

20021.PP-301
Proposed Sections Sheet 1
1:100@A1
September 2020

The Old Bowlers Club
23 The Coombe, Dublin 8
Tel: 01 423 2444
12 Main Street, Kinnegad,
Enniskillen BT84 1GL
Tel: 048 886 28 088
Email: admin@westmeathmonaghan.com