


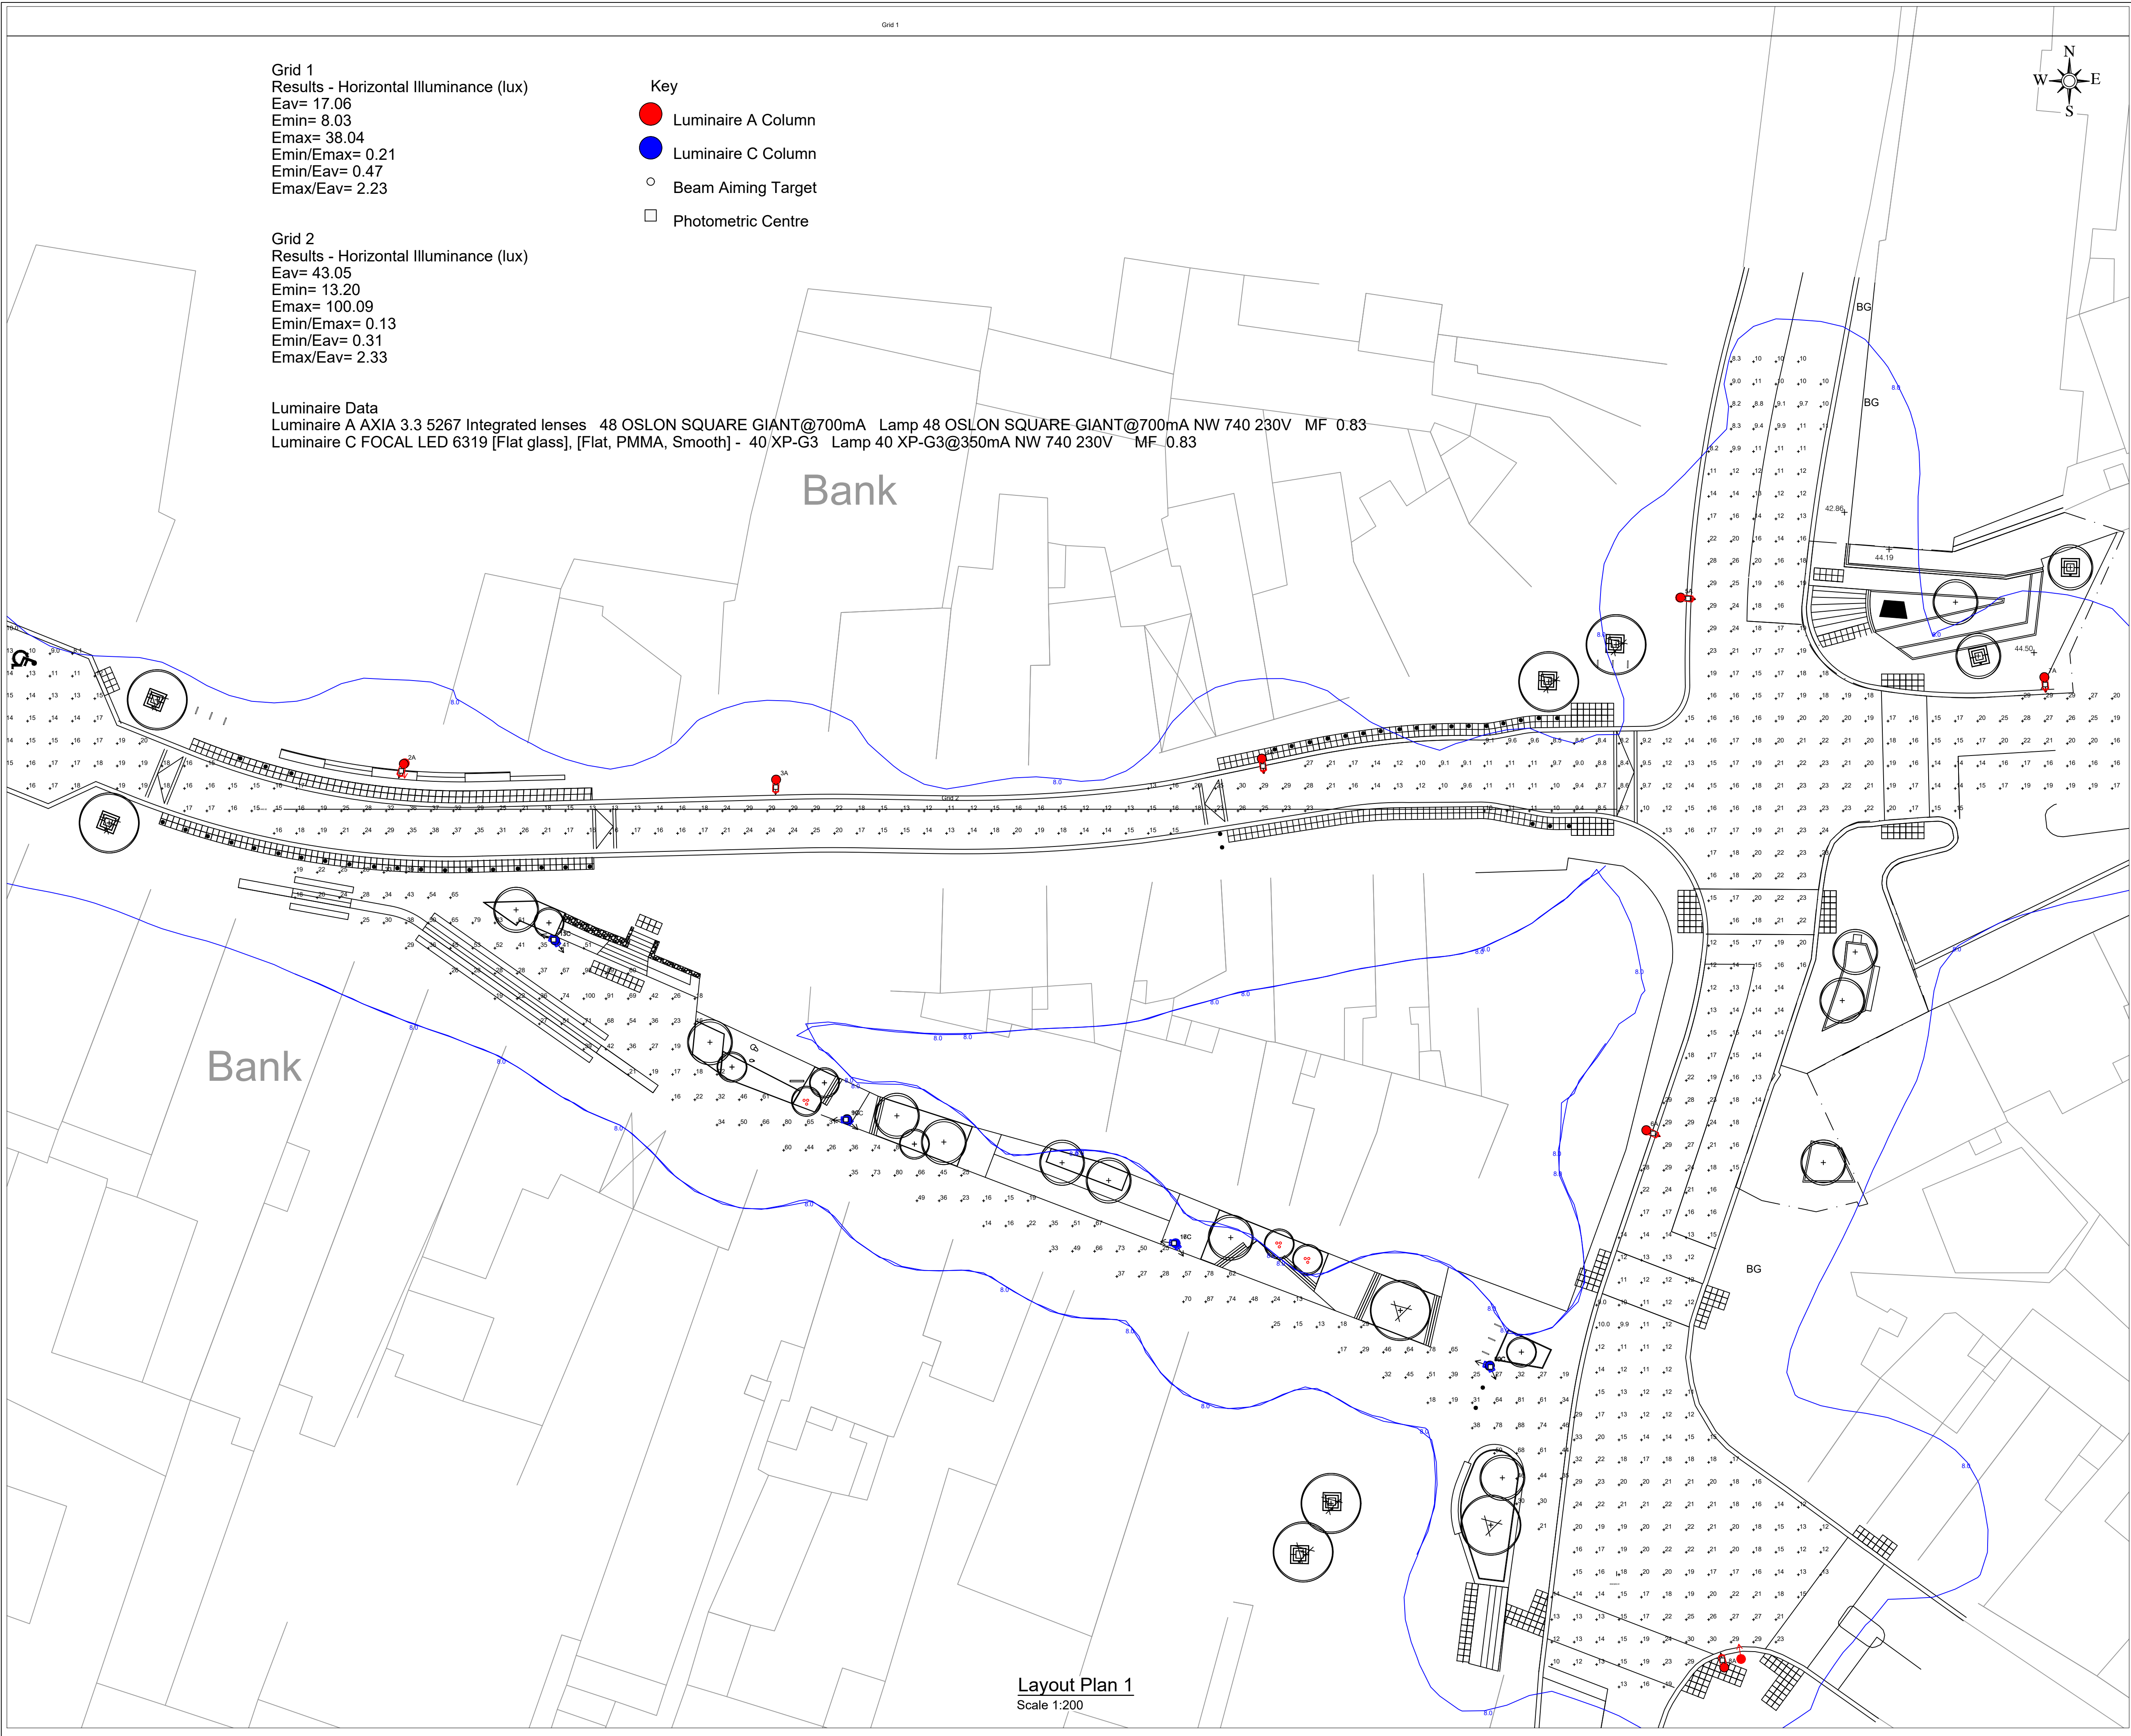

NOTES

1. All measurements shown are in metres, and all levels are to ordnance datum unless otherwise indicated

2. All Coordinates are to ITM, unless otherwise noted.

Ordnance Survey Ireland mapping data used with permission: in association with Westmeath County Council - OS License CCMA-9802. Copyright Ordnance Survey Ireland, Government of Ireland.

P2

19-03-21

Landscape plan updated

Rev

Date

Description

App

TUV

SUD

Lighting and M&E Engineers

TUV SUD Real Estate
Suite 3
Barnford House
91-93 Saintfield Road
Belfast, BT8 7HN

T: +44 (0)28 9076 7920
M: +44 (0)77 6526 1656
www.tuvsud.com/uk
belfast-admin@tuvsud.com

Landscape Architects

open

optimised environments

Optimised Environments Ltd
Quartermile two, 2 Lister Square
Edinburgh, EH3 9GL
T 0131 221 5920
www.op-en.co.uk | info@op-en.co.uk

Project Manager, Civil & Structural Engineers

McADAM

DESIGN

McAdam Design Ltd
1c Montgomery House
478 Castlereagh Road
Belfast, BT5 6BQ
T 028 9040 2000
admin@mcadamdesign.co.uk
www.mcadamdesign.co.uk

Client

WESTMEATH COUNTY COUNCIL

Comhairle Chontae na hIarmhí

Project Ireland 2040

Building Ireland's Future

Project Status

STAGE 3a PLANNING

Project

ATHLONE PUBLIC REALM

Drawing

Lighting Lux Levels

Scale

1:200 @ A1

Drawn

GMcG

Checked

GMcG

Approved

GMcG

Date

MAR'21

Date

MAR'21

Date

MAR'21

Project

Organisation - Zone - Level - Type - Role - Number - Revision

ATPR - TUV - Z1 - XX - DR - ME - 2200 - P02

Project Number

Status code & Description

4893

S2 Issued For Information

All dimensions are in metres. Figured dimensions to be taken in preference to scaled dimensions. Dimensions to be checked on site. © 2021 McAdam Design Ltd.