
















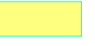






DO NOT SCALE FROM THIS DRAWING. USE FIGURED DIMENSIONS IN ALL CASES.
 VERIFY DIMENSIONS ON SITE AND REPORT ANY DISCREPANCIES TO THE ARCHITECTS IMMEDIATELY.
 THIS DRAWING IS TO BE READ IN CONJUNCTION WITH THE ARCHITECTS SPECIFICATION.
 THIS DRAWING IS COPYRIGHT AND MAY ONLY BE REPRODUCED WITH THE ARCHITECTS PERMISSION.

NOTES

LEGEND

-  Crowd Control Barrier
-  Heras
-  Obscured heras
-  First Aid
-  Ambulance
-  Emergency Exit
-  Generator
-  Light Tower
-  Toilet Block
-  Drinking water
-  Fire extinguisher point
-  Stage
-  Bar
-  Funfair
-  Existing building
-  Stage viewing area
-  Emergency Route
-  Pedestrian Route
-  Festoon lighting
-  Car parking access
-  Emergency exit Number and width

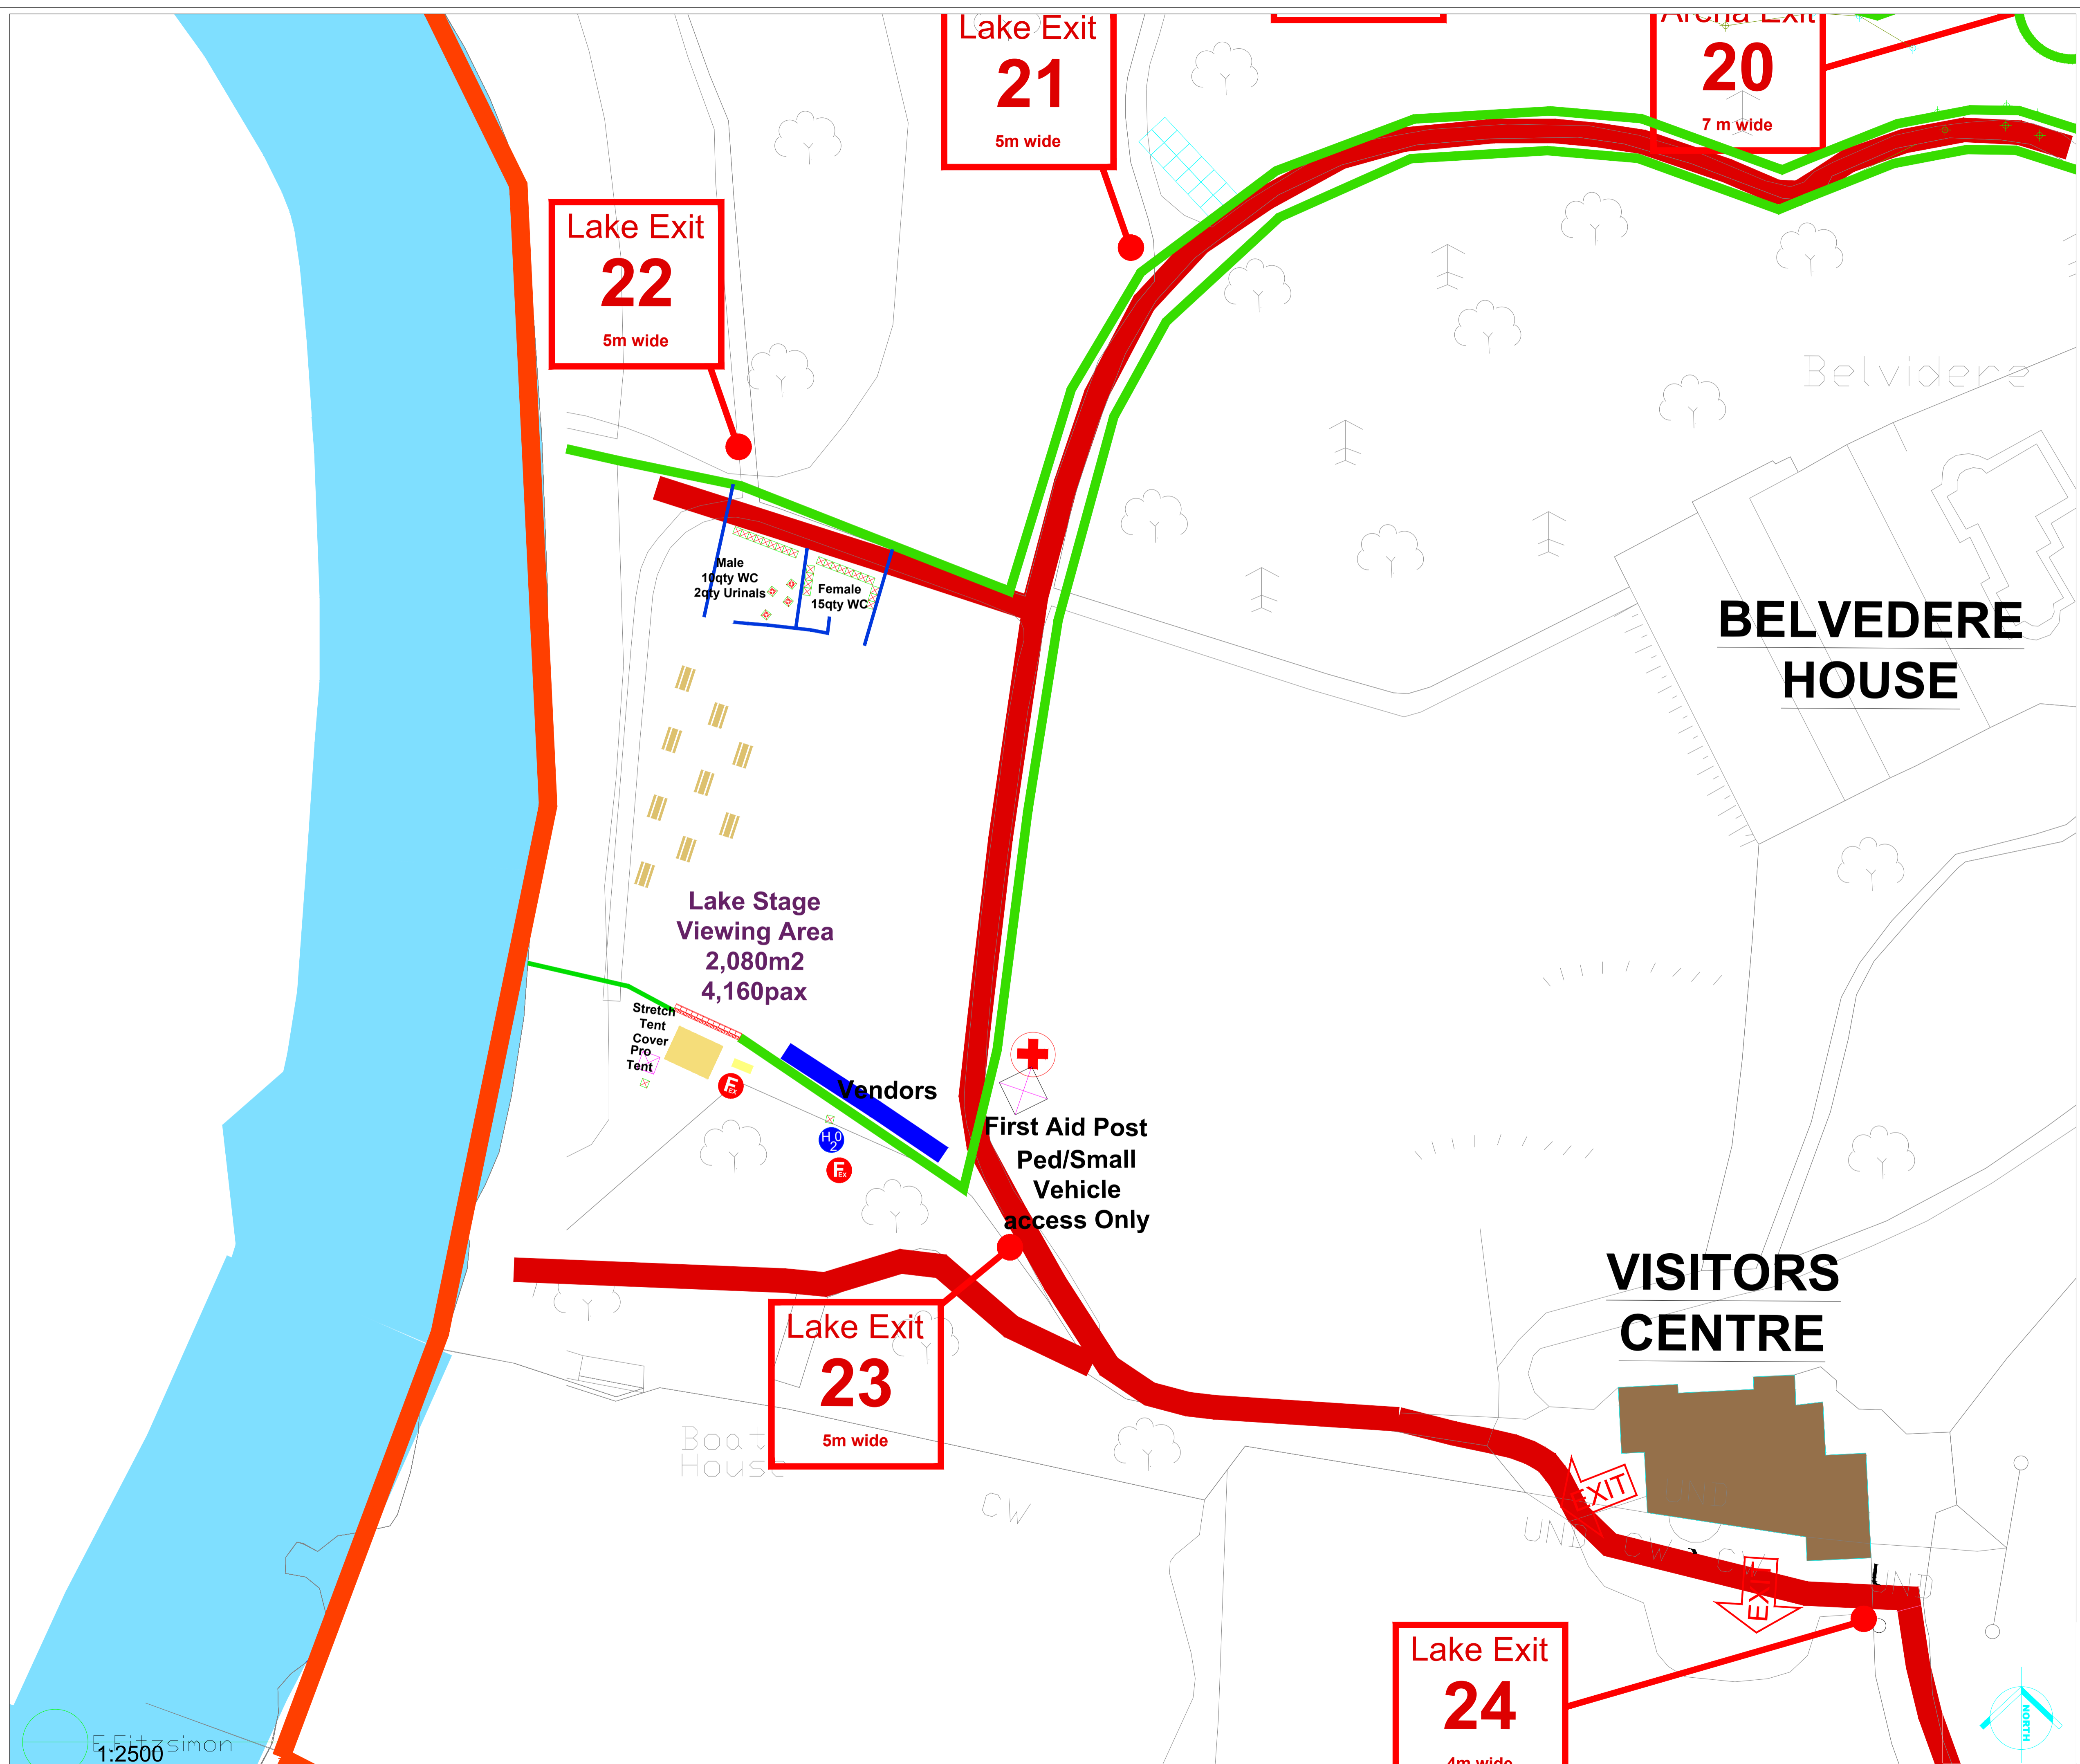

REV	DATE	DRN	NOTES

FEB 2023 INITIAL RELEASE			
JOB			
LIFE FESTIVAL BELVEDERE HOUSE MULLINGAR			
CLIENT			
LIFE FESTIVAL 7 PEMBROKE PLACE DUBLIN 2			
TITLE			
LIFE FESTIVAL 2023 LAKE			
DATE	Feb 23	SCALE	1:2500
DRN	E Fitzsimon	CHECKED	S. Ridley
DRG. SERIES			
LICENSE			
JOB NUMBER	22-170	REVISION	B
DRWG NUMBER	22-170-01		

