


**Legend**

- Proposed pavement
- Grass
- Proposed 2m wide footpath
- Proposed precast kerb as per TII standard detail 'CC-SCD-01101' Type 'A'. Type 'D' shall be used at entrances & pedestrian crossings

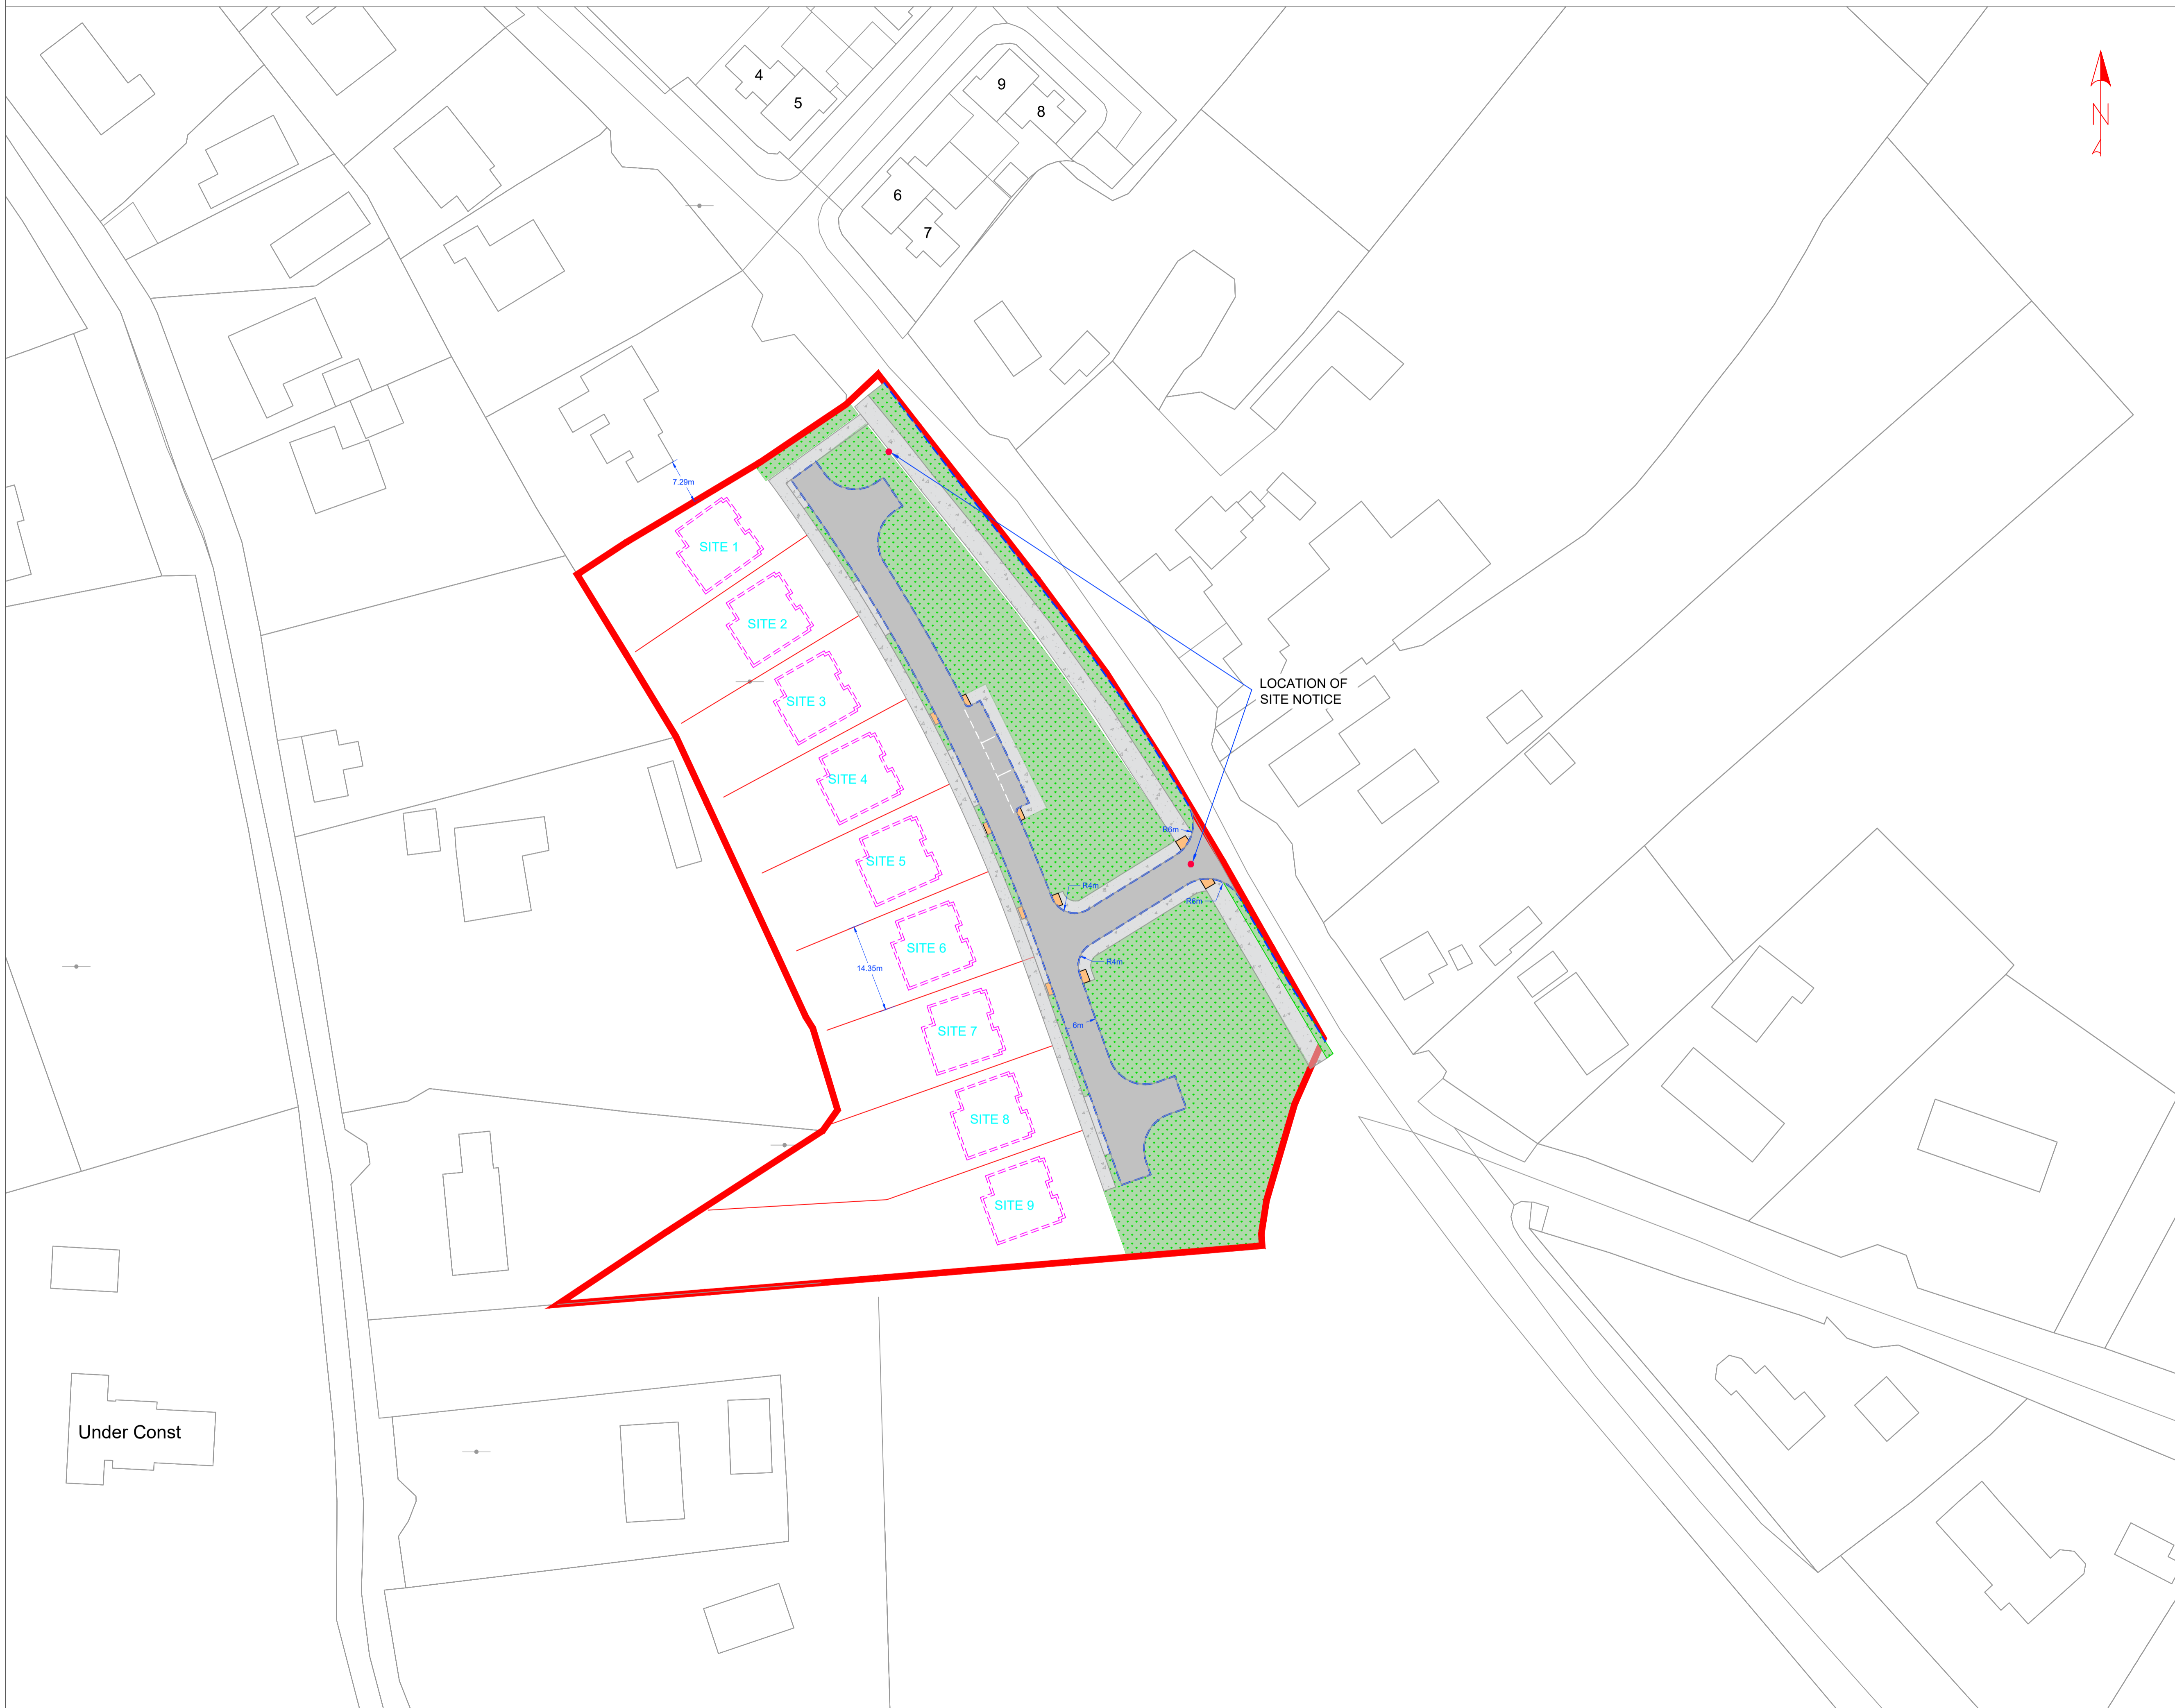

# Part VIII


REV.	DESCRIPTION.	DATE.	BY.
------	--------------	-------	-----

## Housing for All

A new Housing Plan for Ireland

**HOUSING CAPITAL**  
 WESTMEATH COUNTY COUNCIL,  
 CIVIC CENTRE, CHURCH ST.,  
 ATHLONE, N37 P2T5  
 Phone: 0906442100  
 Web: www.westmeathcoco.ie

**PROJECT:**  
 Serviced Sites on R395, Castlepollard

**TITLE:**  
 Layout Map

<b>Scale:</b> 1/500@A1	<b>Datum:</b> MALIN	<b>Date:</b> 29/01/24
<b>Drawing No.</b>	<b>Stage</b>	<b>Revision</b>
131_03_003	Part VIII	
Surveyed	Drawn	Checked
CH & AP	CH	PP
Approved	Approved	Approved
PP	PP	PP

**FILE NAME AND DIRECTORY:**  
 Castlepollard Site layout.dwg  
 H/CAPITAL\_HOUSING DESIGN TEAM\13 - Vacant Homes/CROI CONATHE Serviced Sites/Castlepollard/Drawings\03-part VIII

Under Const