
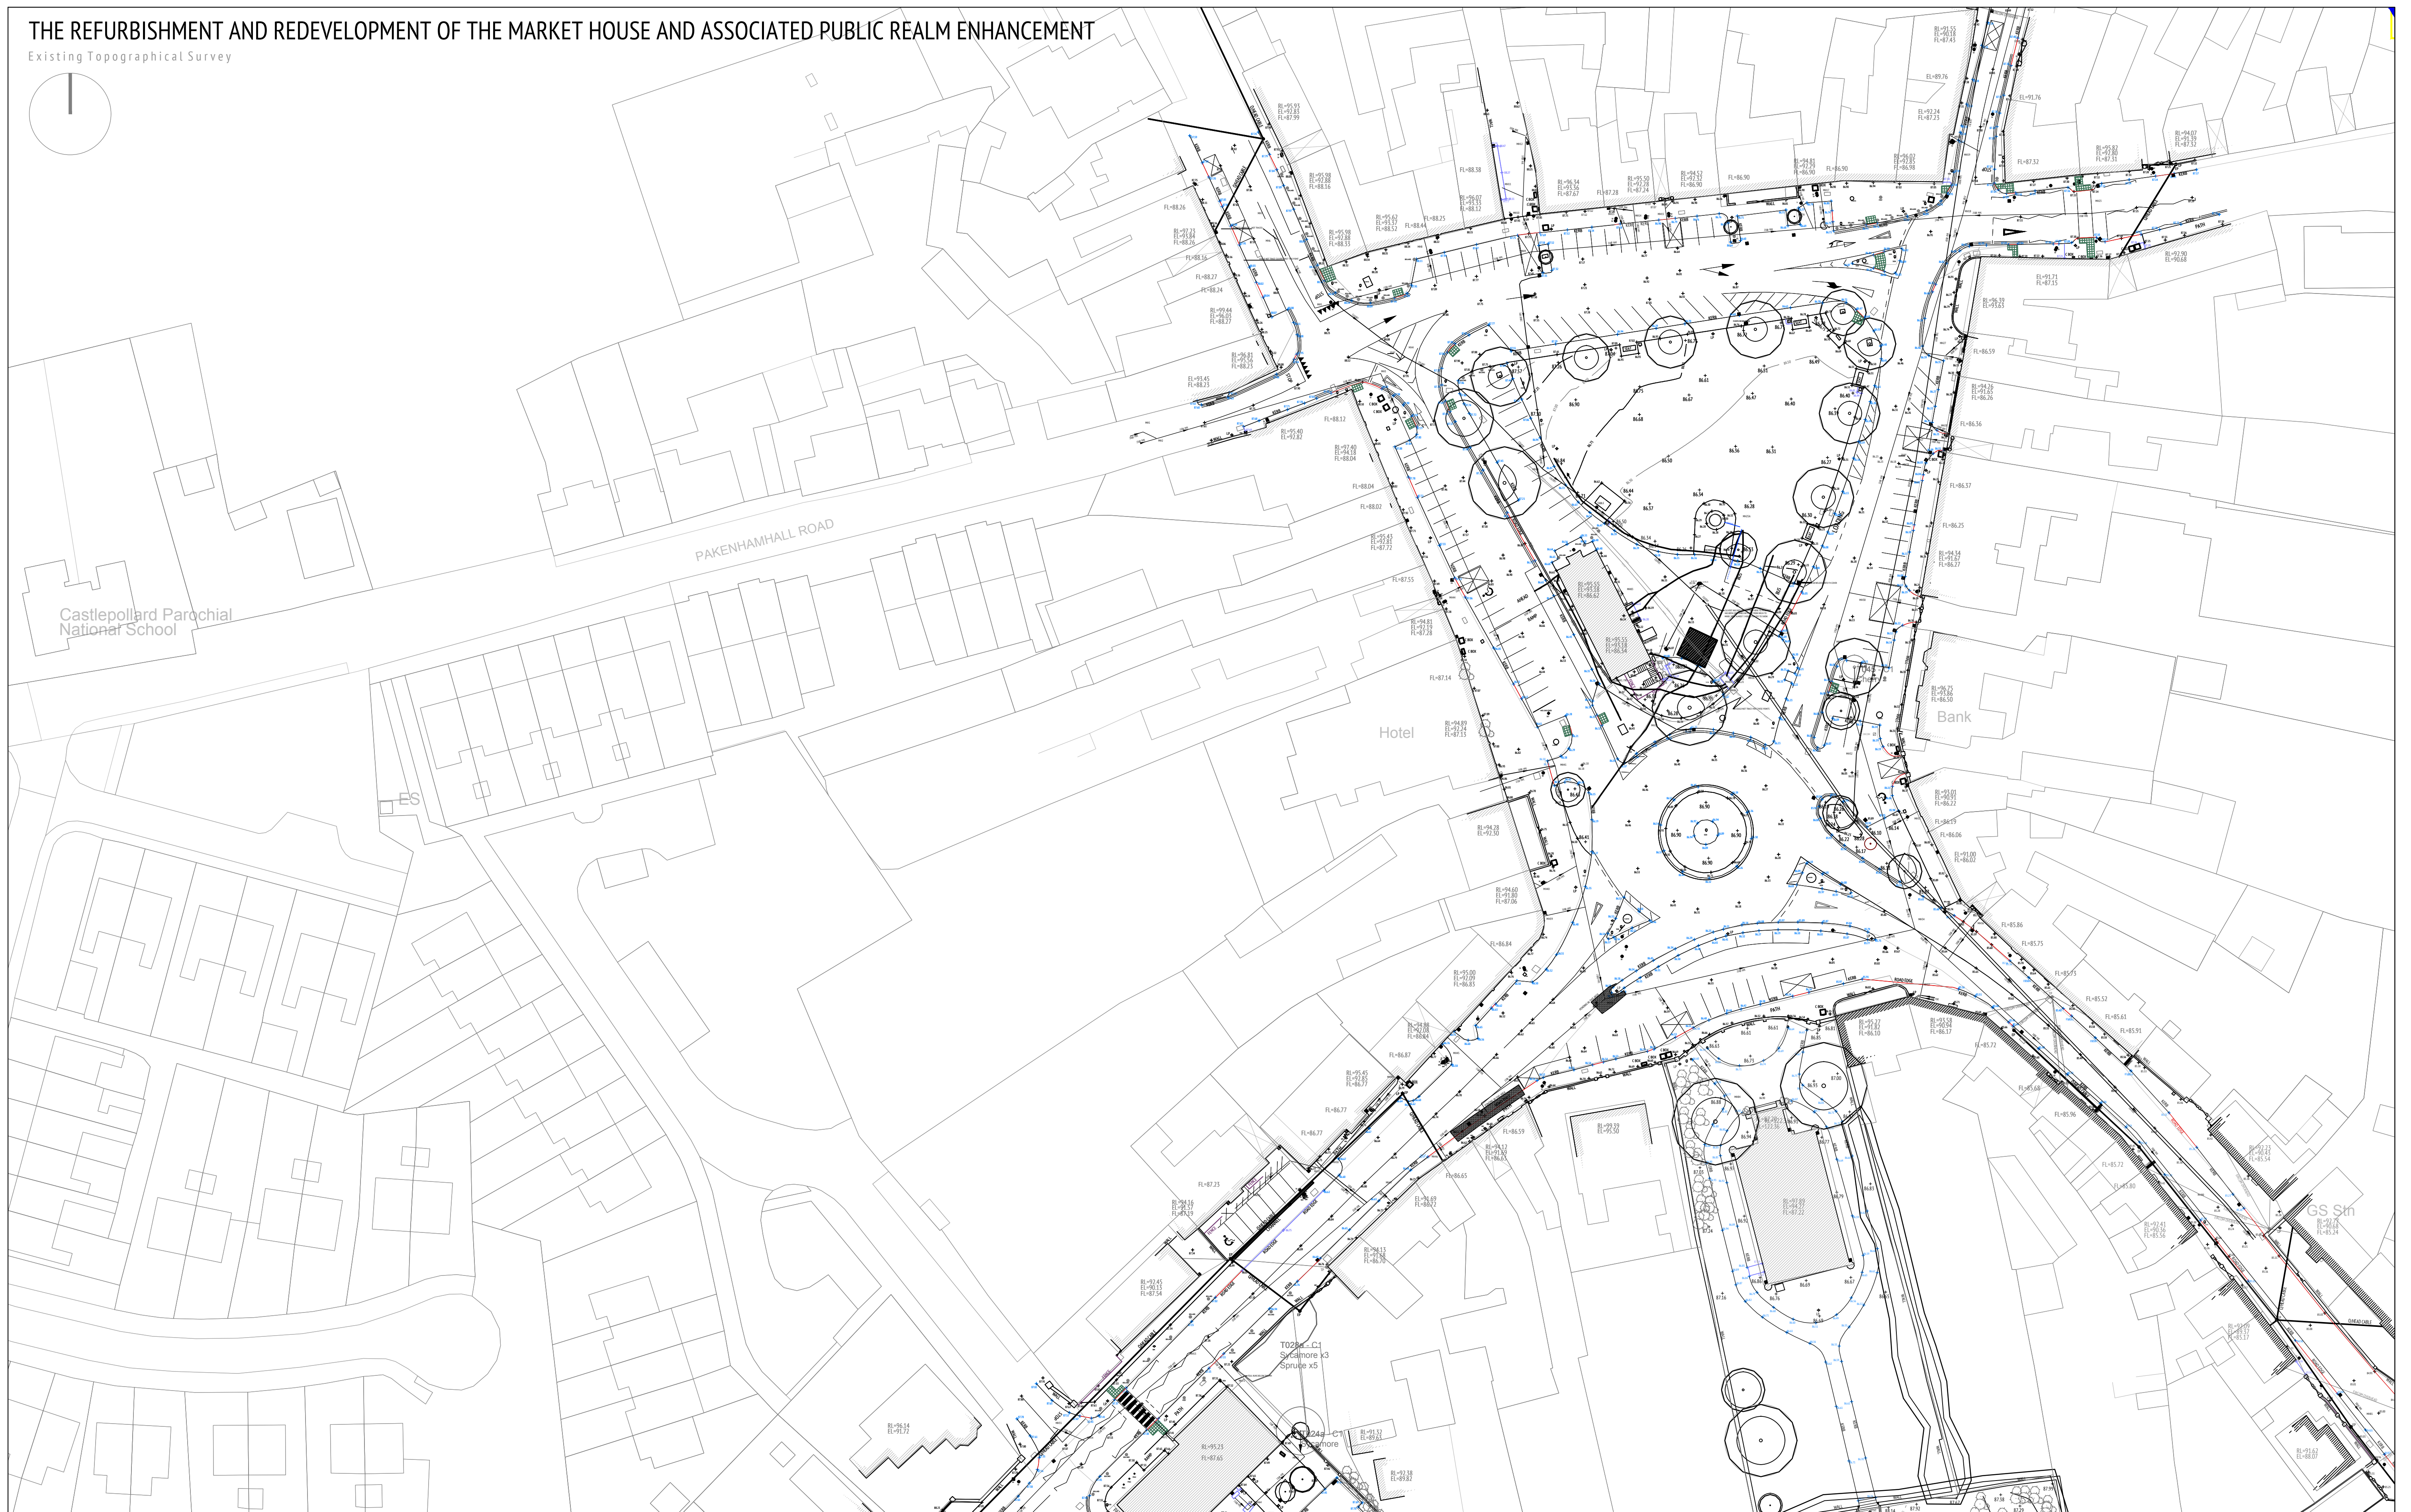


THE REFURBISHMENT AND REDEVELOPMENT OF THE MARKET HOUSE AND ASSOCIATED PUBLIC REALM ENHANCEMENT

Existing Topographical Survey

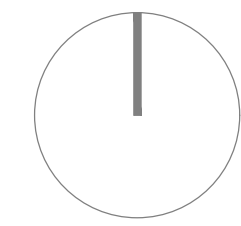

REVISION

Original
revision a
revision b
revision c
revision d
revision e

NOTES

levels This drawing is to be read in conjunction with all other relevant Engineering and Architectural drawings and specifications.
copyright This drawing and design is copyright, and may not be reproduced without CAKM Architects permission.

PLANNING DRAWING

CAKM Architects

project title The refurbishment and redevelopment of the Market House and associated Public Realm Enhancement
client Westmeath County Council
drawn by EMNT

drawing no. 20021.PP.202
drawing title Existing Topographical Survey
scale 1:100@A1
date February 2022

The Old Brewery Club
13 The Cosbie, Dublin 8
Tel: 01 453 444
12 Main Street, Westmeath,
Frontrim, BT14 6LQ
Tel: 091 686 28 083
Email: admin@westmeathcouncil.com

